


8/23/99



PROJ. REFERENCE NO.  
R-2514B

SHEET NO.  
X-41

150 140 130 120 110 100 90 80 70 60 50 40 30 20 10 0 10 20 30 40 50 60 70 80 90 100 110 120 130 140 150

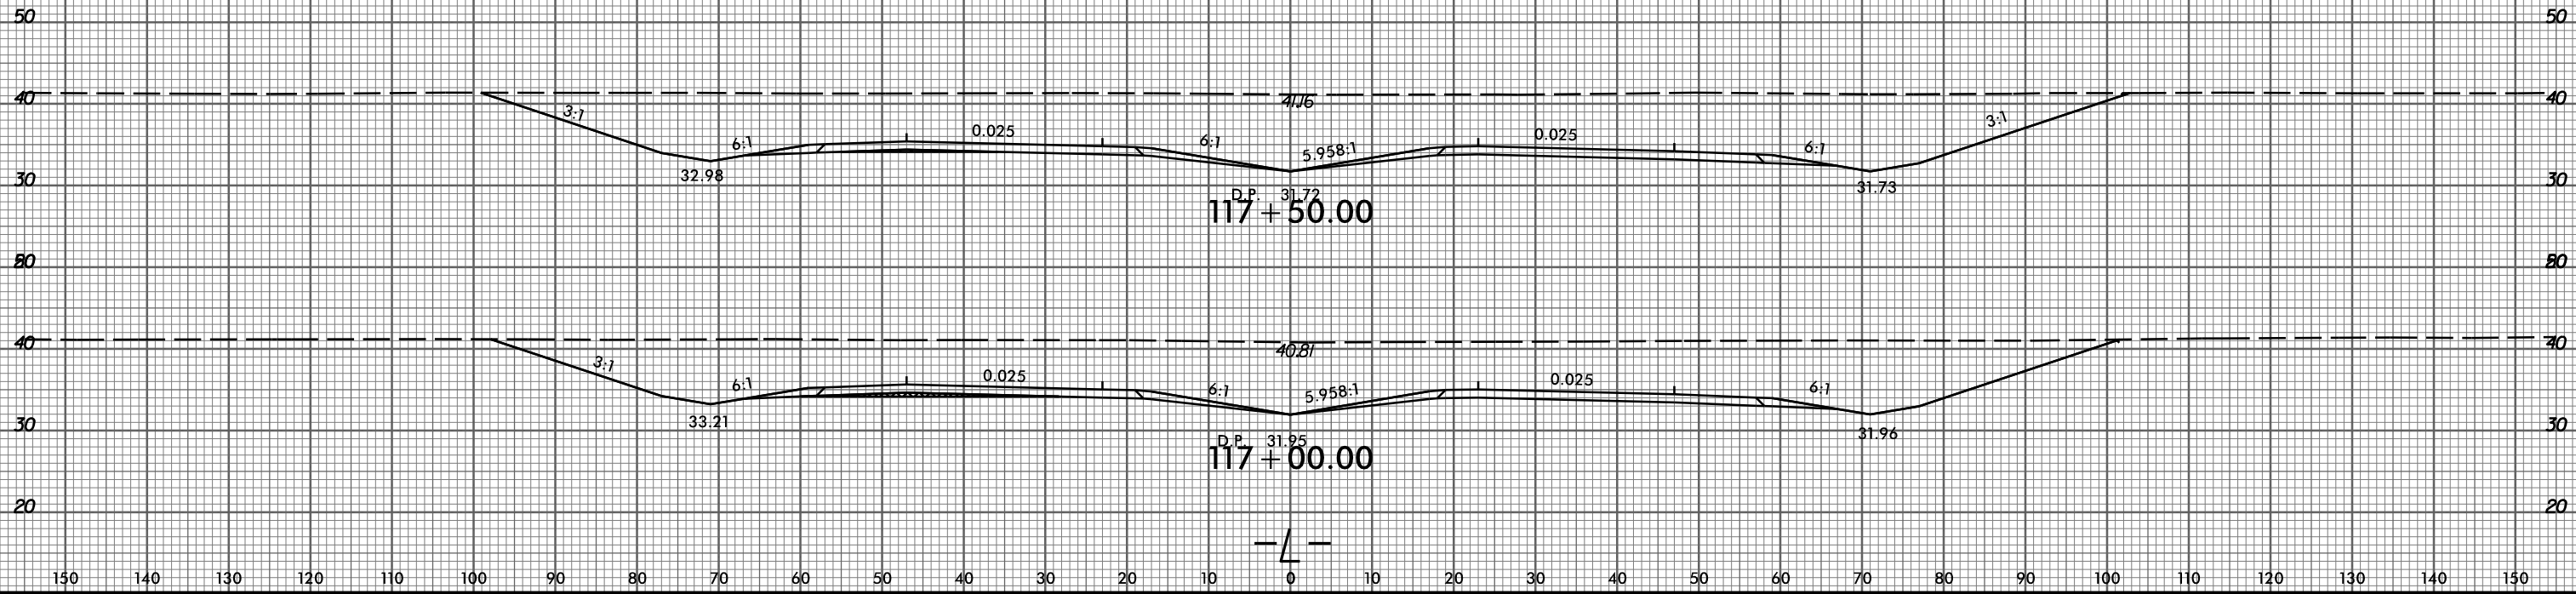

P:\6522-01\Cadd\R2514B\Roadway\XSC\R2514B\_Rdy\_xp.L.dgn  
thuffman