



8/23/99

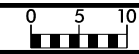

PROJ. REFERENCE NO.
R-2514B

SHEET NO.
X-120

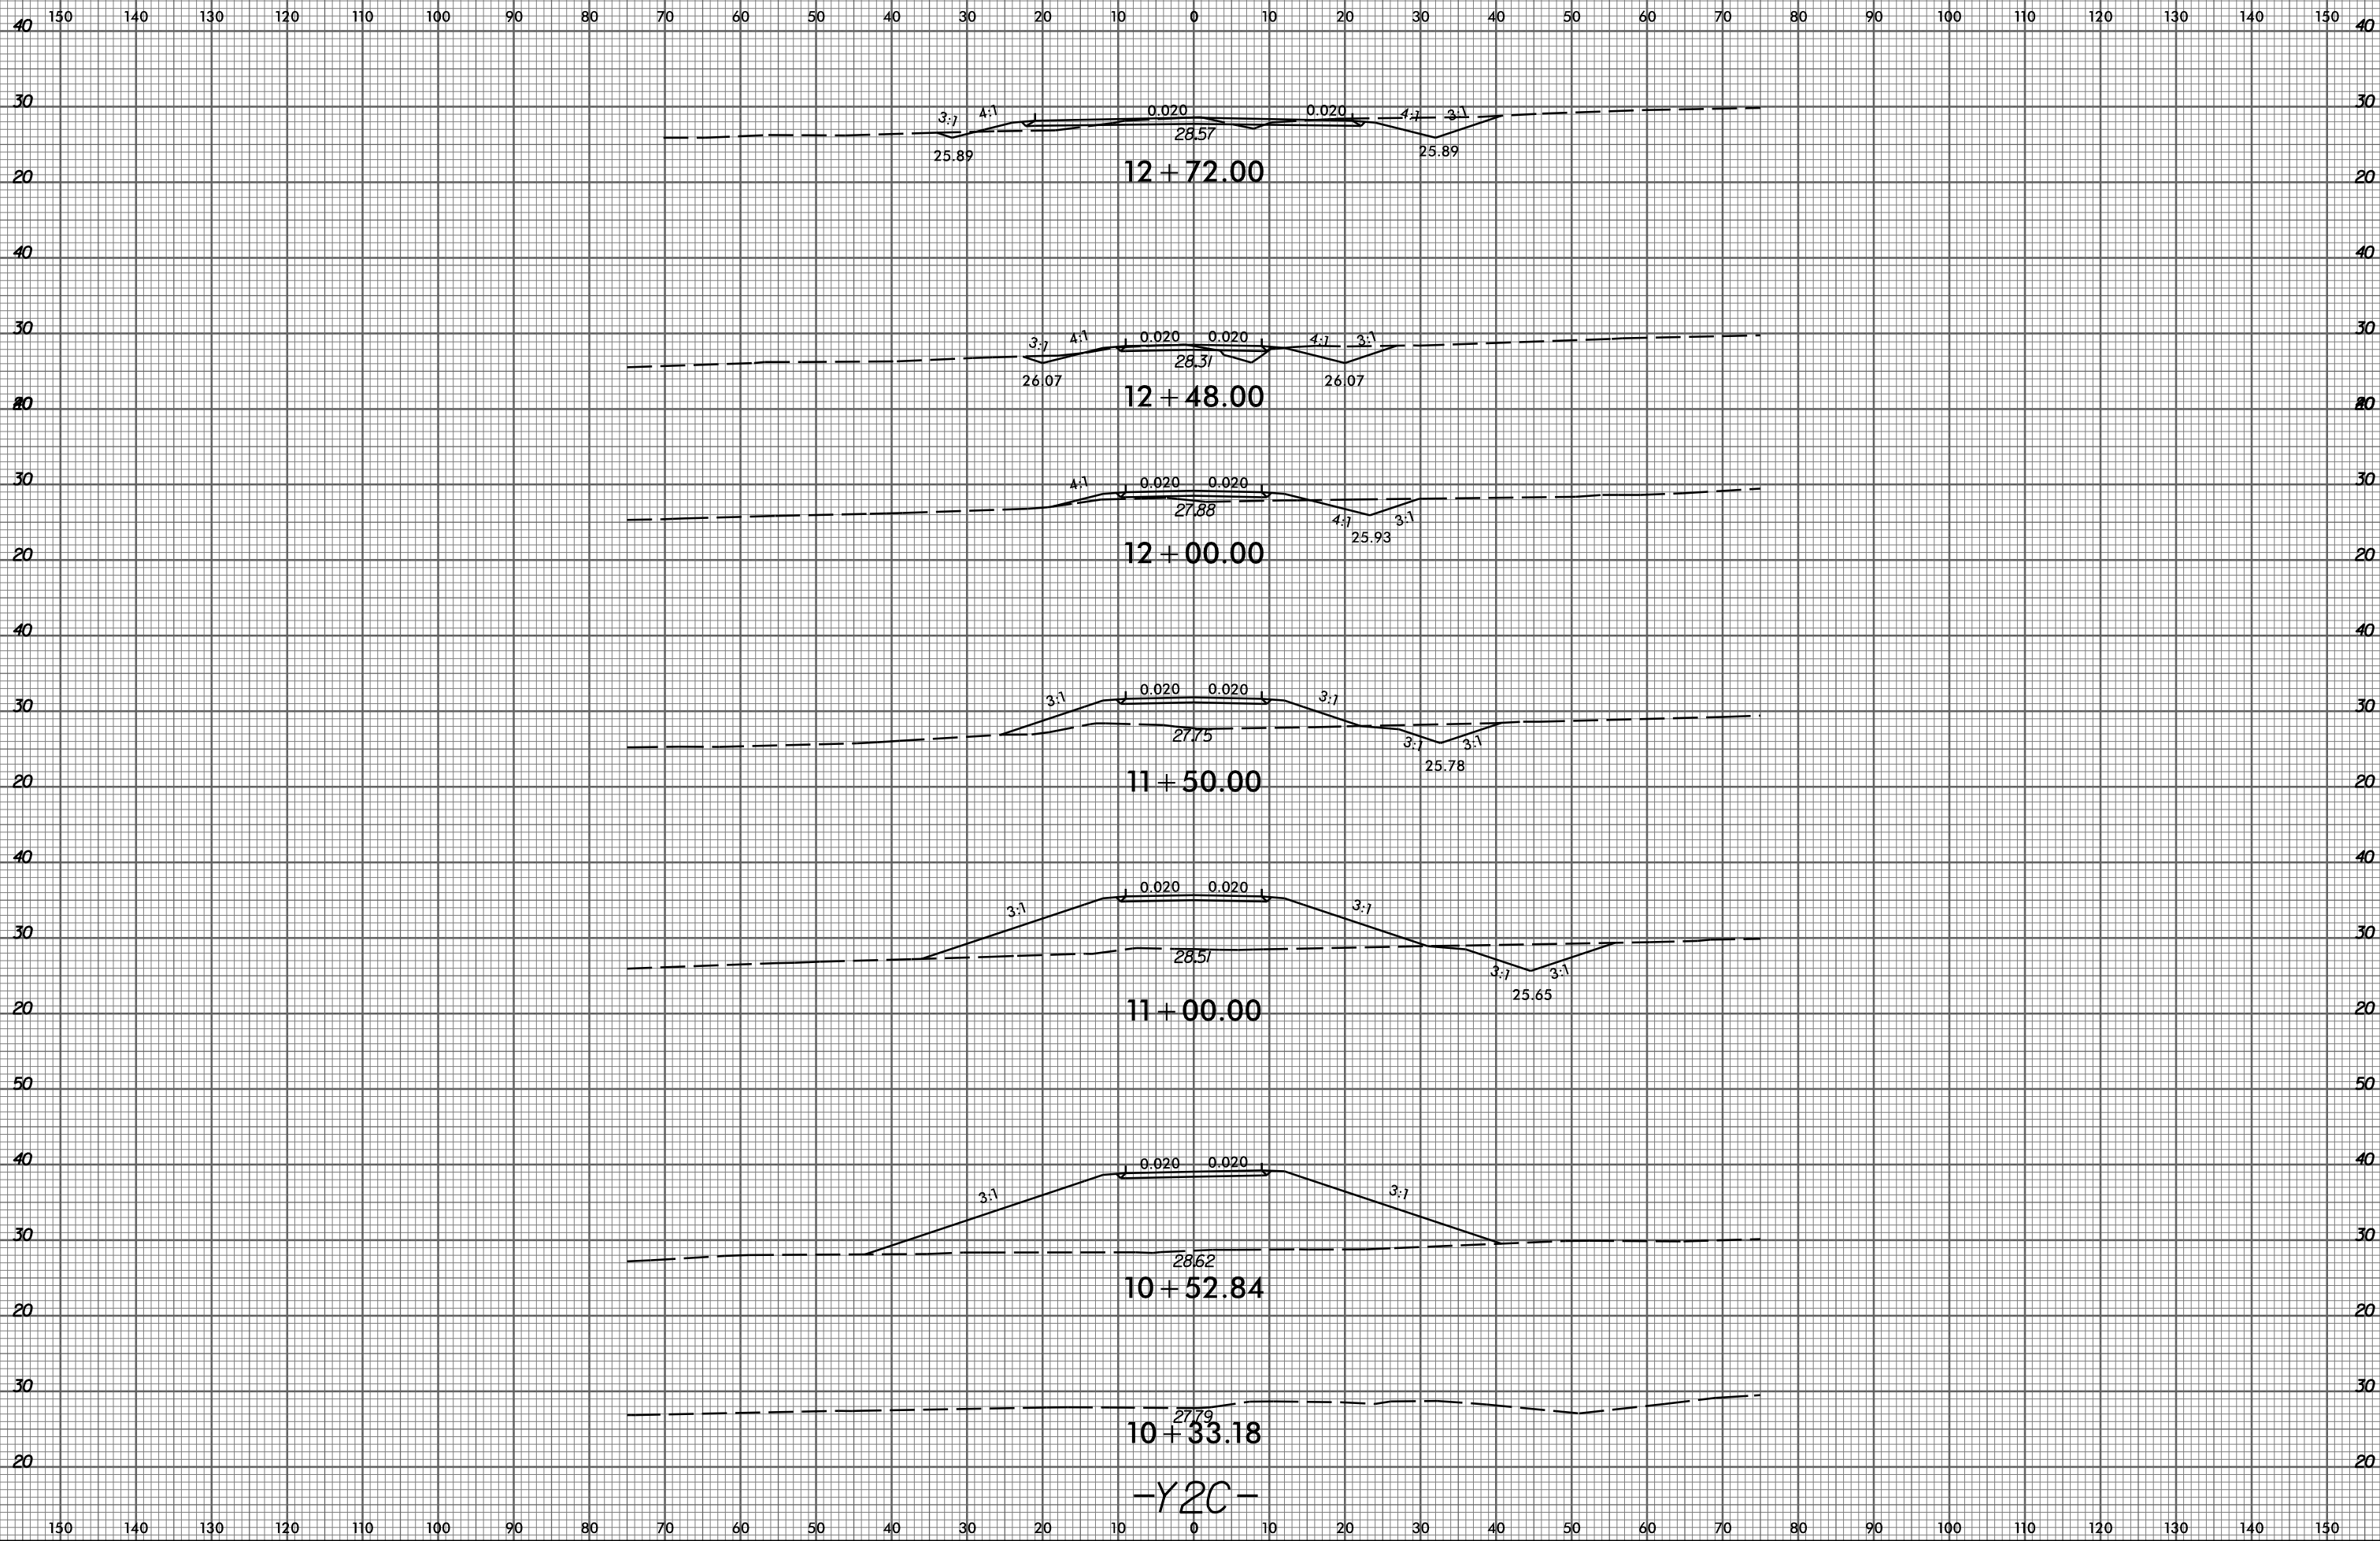

2/12/2015
P:\6522-01\Cadd\R2514B\Roadway\XSC\R2514B_Rdy_xpl_Y2C.dgn
thuffman

-Y2C-