


0.10 ACRE STREAMBANK REFORESTATION

PROJECT REFERENCE NO.	SHEET NO.
R-2514C	EC-41/CONST.16
RW SHEET NO.	
ROADWAY DESIGN ENGINEER	HYDRAULICS ENGINEER
HDR Engineering, Inc. of the Carolinas 3733 National Drive, Suite 207 Raleigh, N.C. 27612 N.C.B.E.L.S. License Number: F-0116	

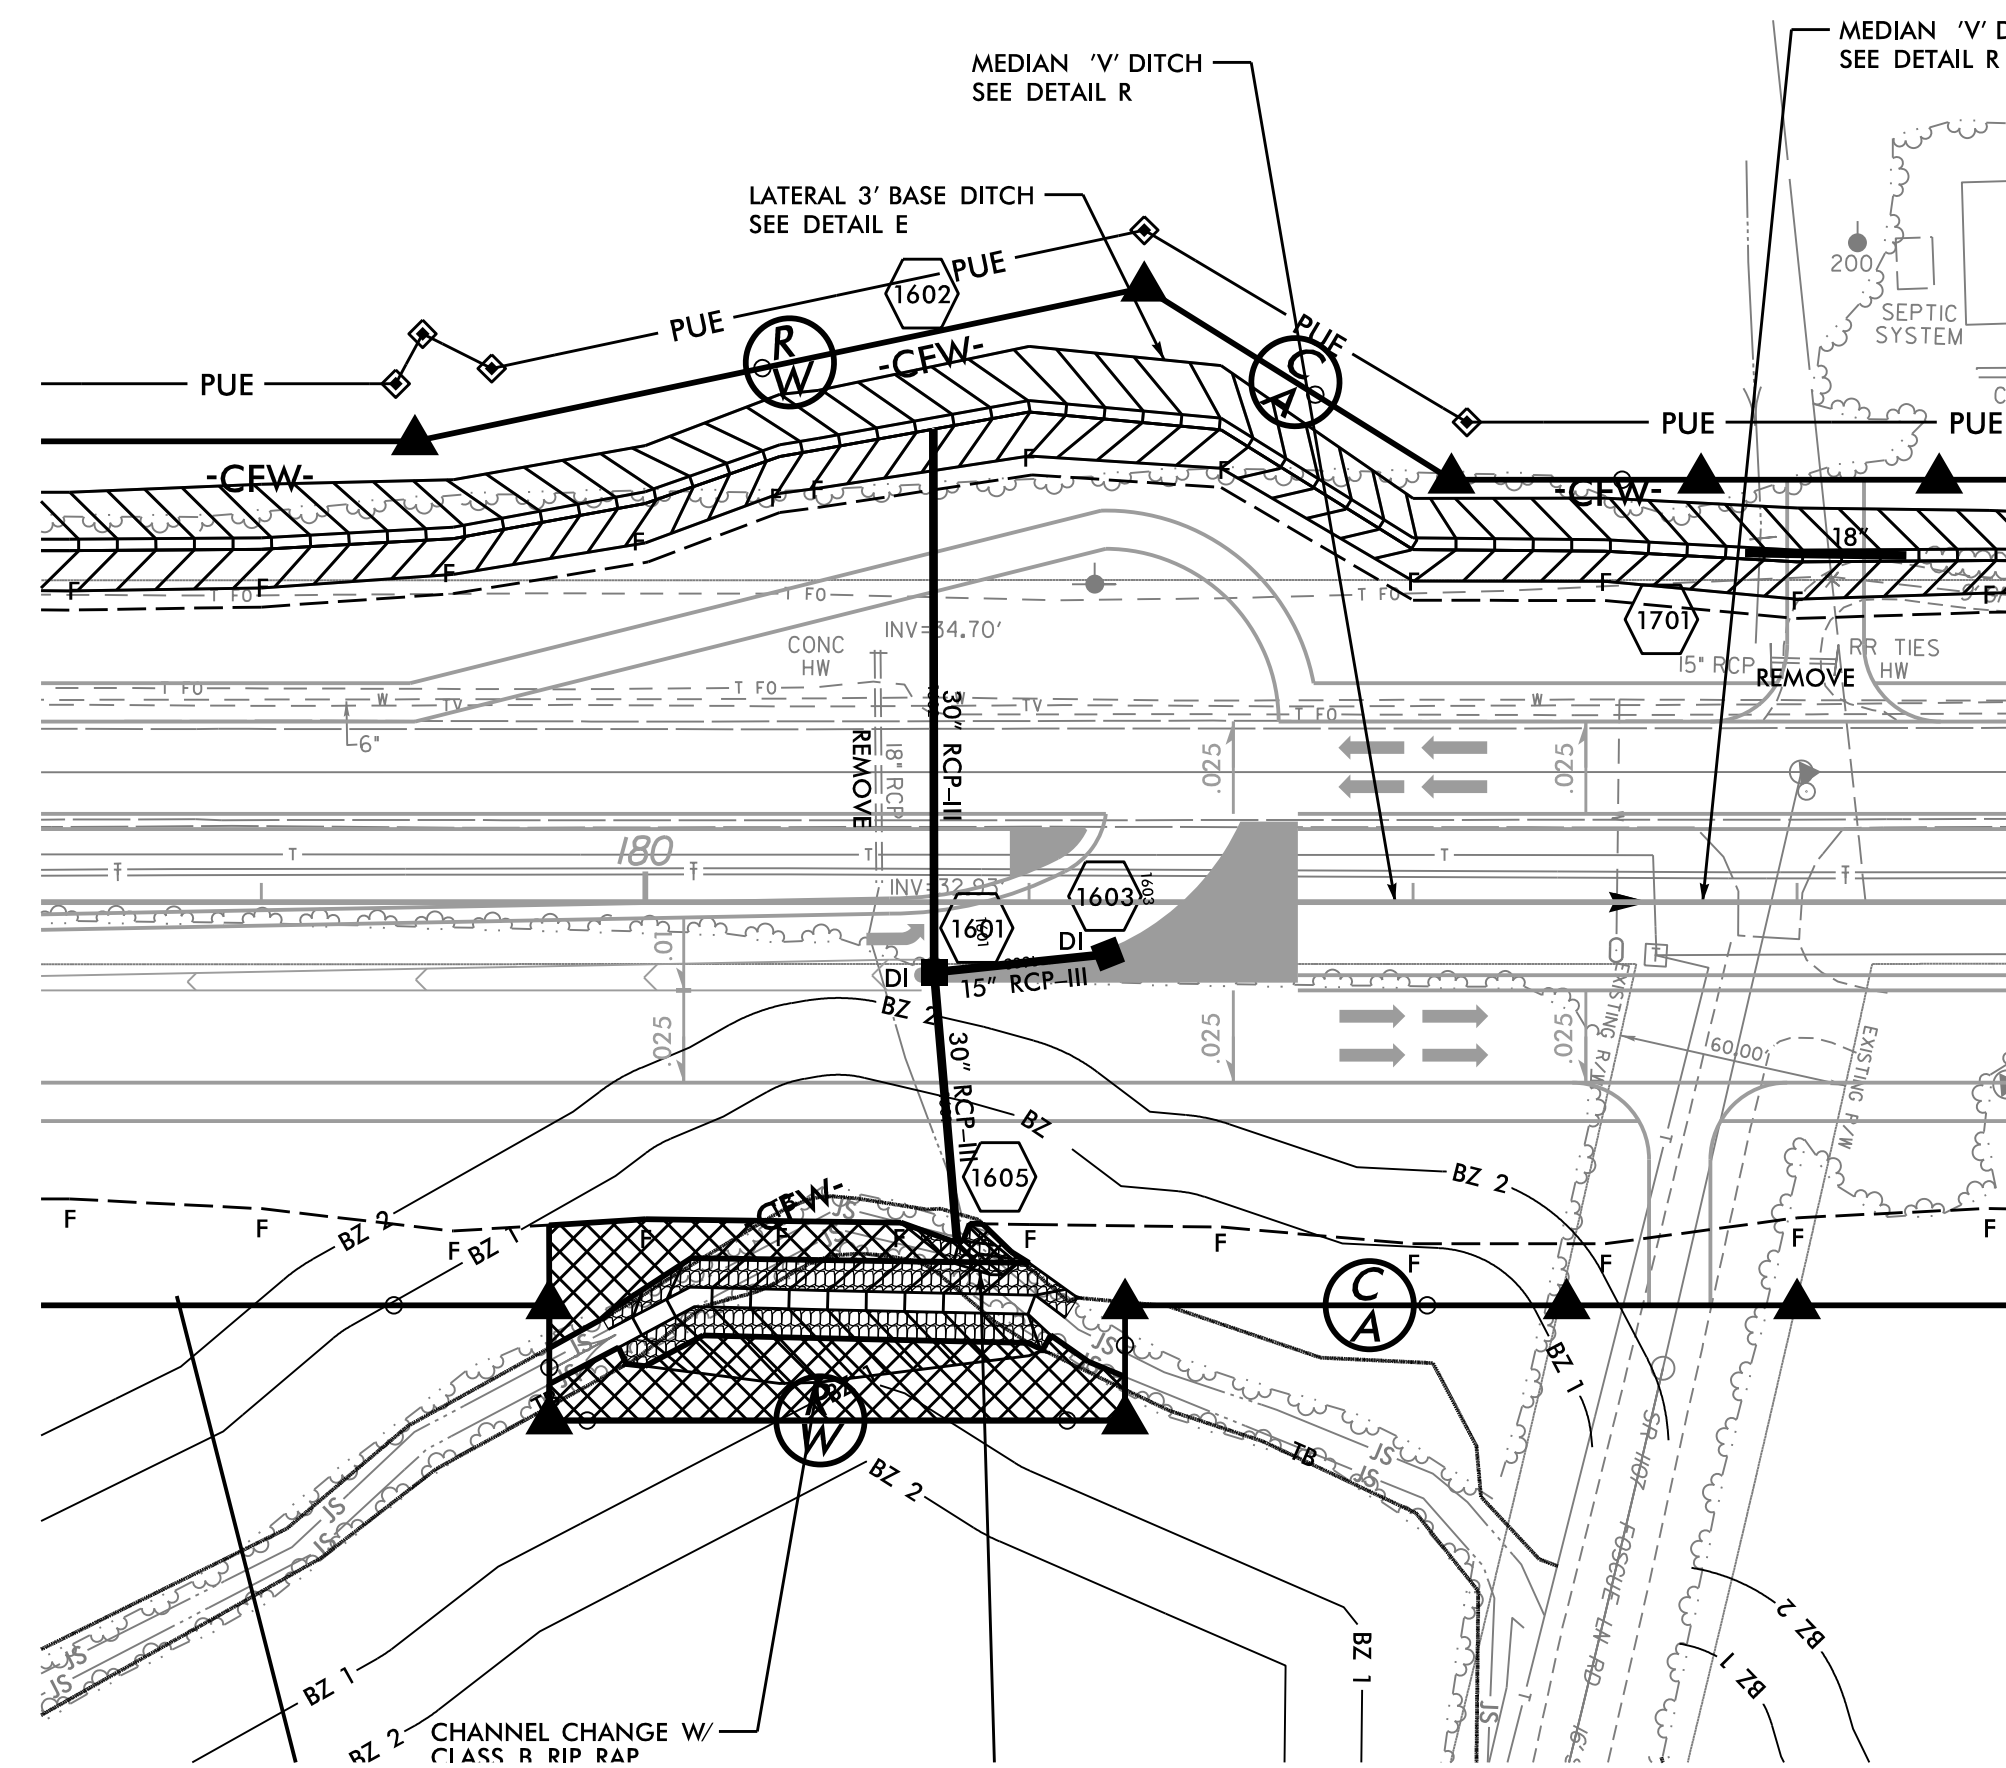

SEE RF-2, RF-3 AND PROJECT SPECIAL PROVISIONS