
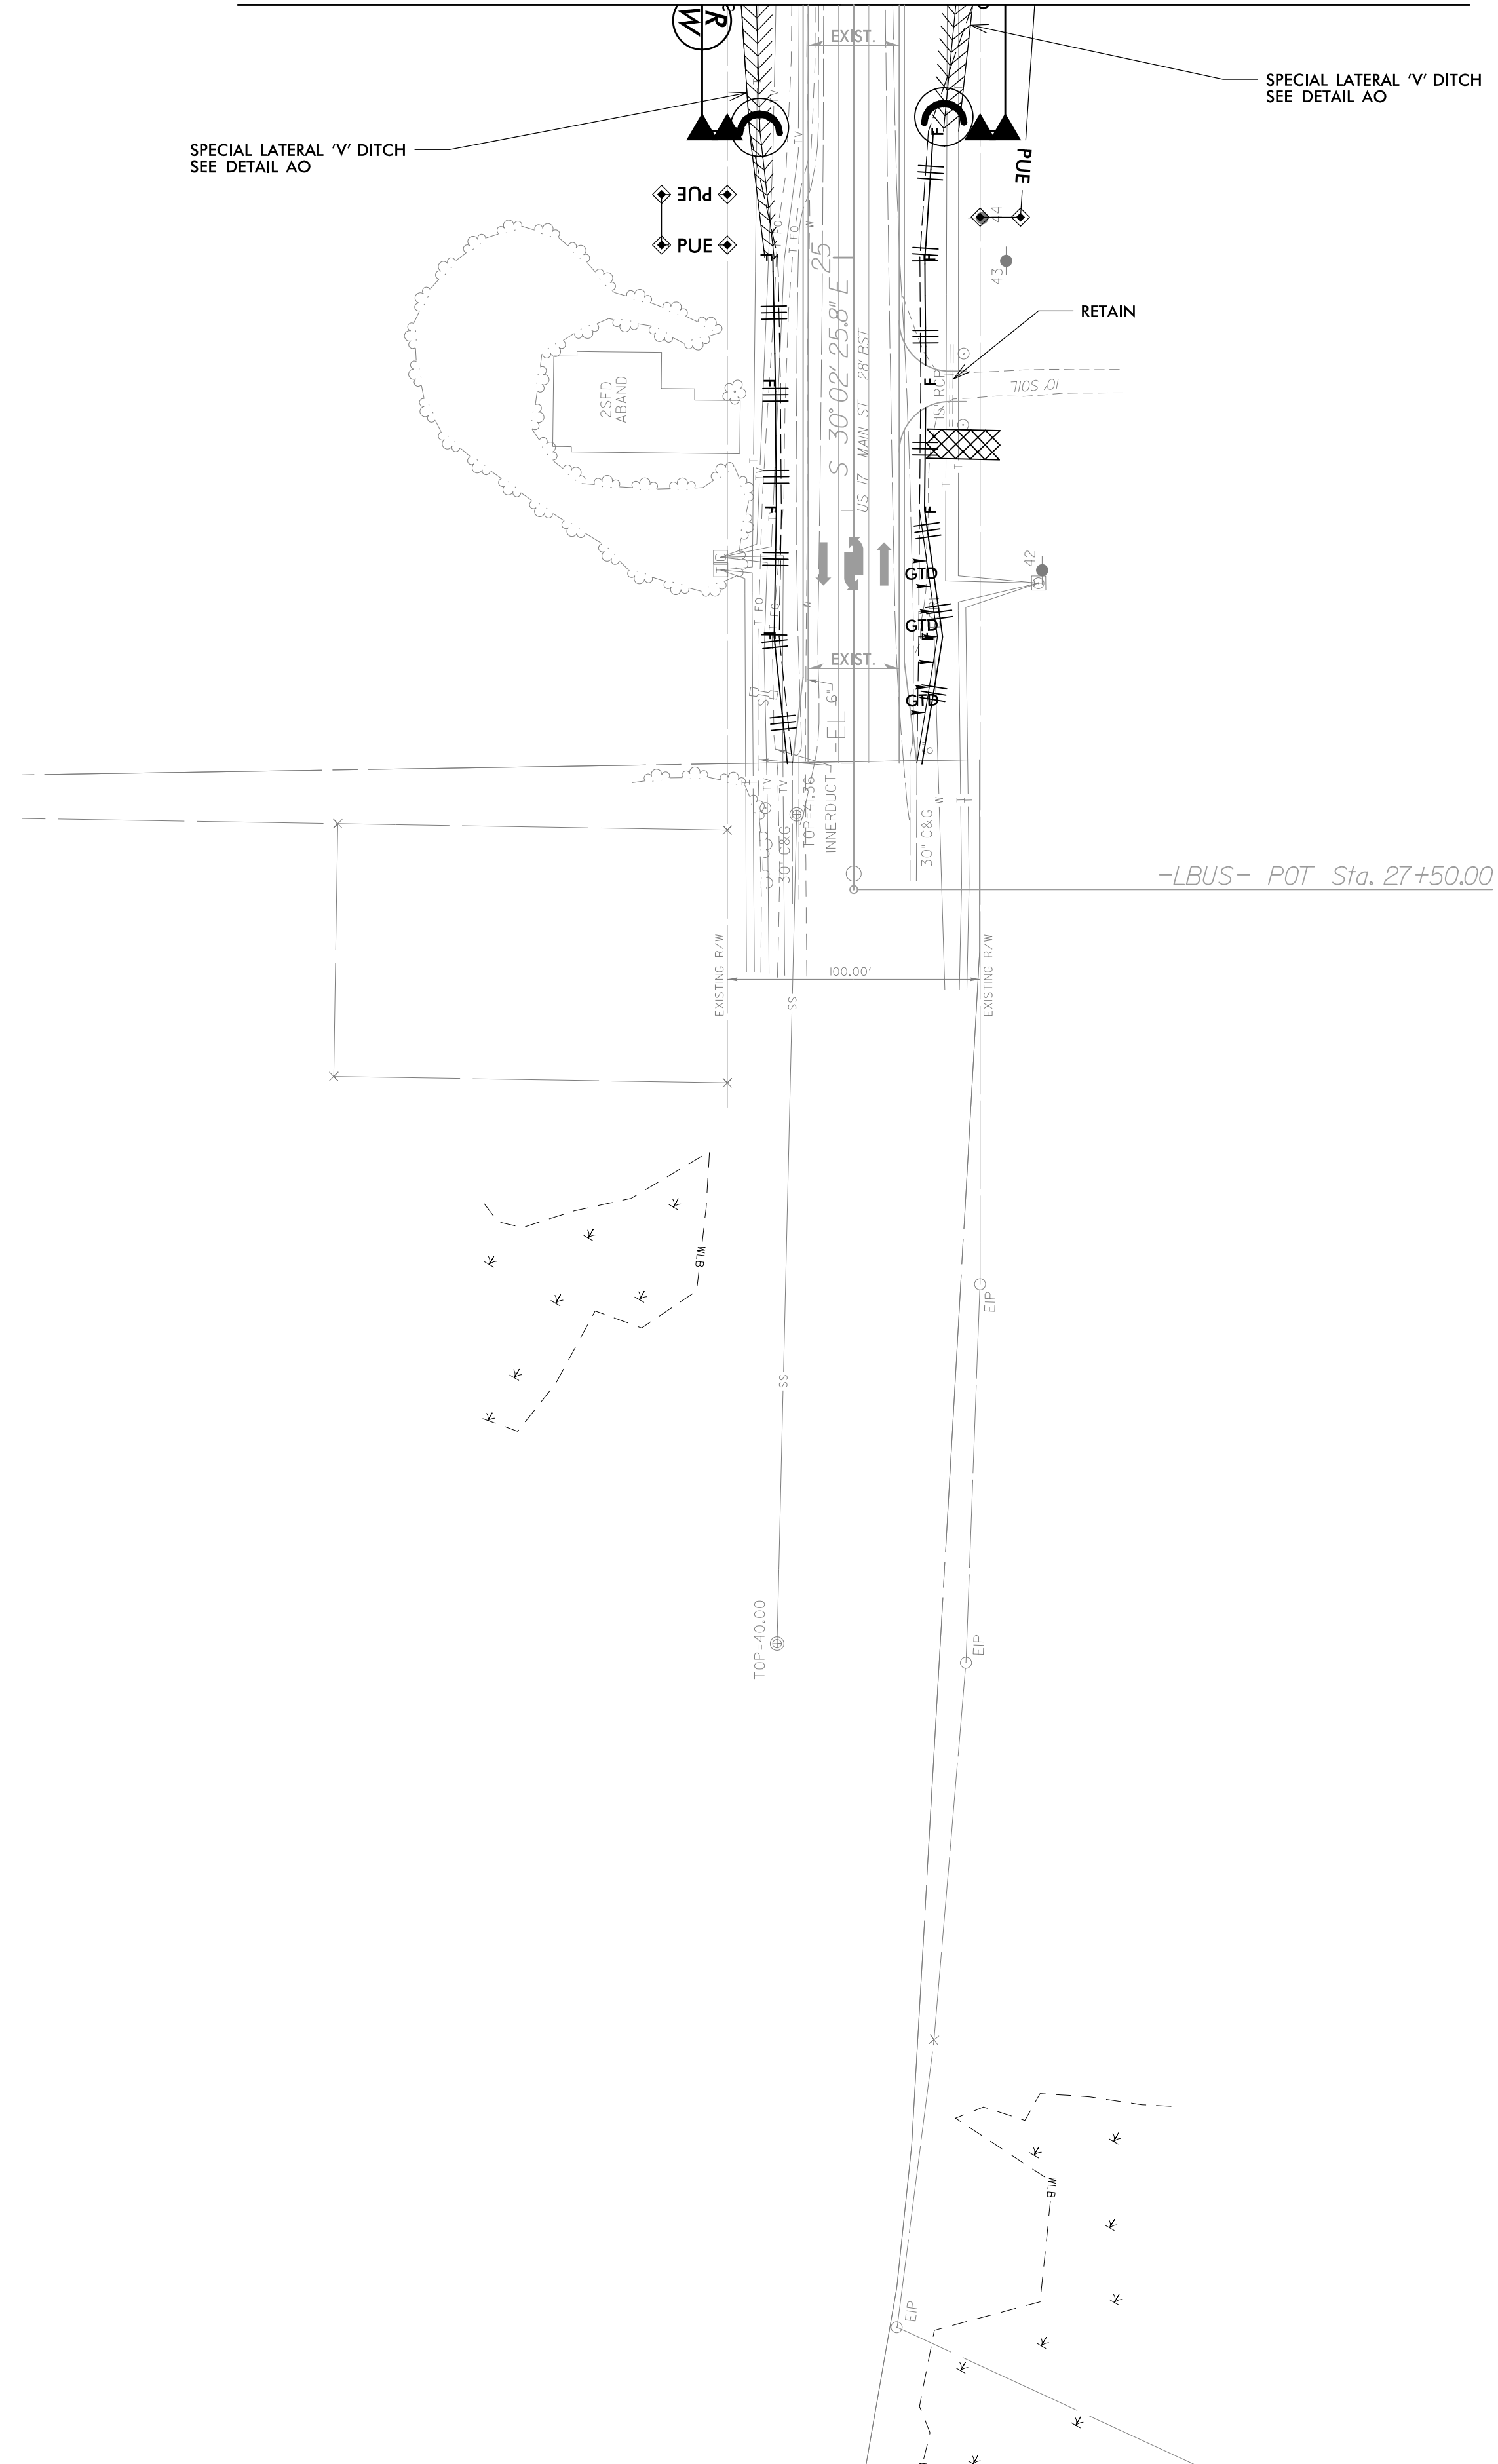



PROJECT REFERENCE NO.	SHEET NO.
R-2514C	EC-52/CONST.27
RW SHEET NO.	
ROADWAY DESIGN ENGINEER	HYDRAULICS ENGINEER
 HDR Engineering, Inc. of the Carolinas 3733 National Drive, Suite 207 Raleigh, N.C. 27612 N.C.B.E.L.S. License Number: F-0116	

MATCHLINE -LBUS- STA. 24 + 00.00 SEE SHEET 26



-LBUS- POT Sta. 27+50.00

NAD 83/NSRS 2007

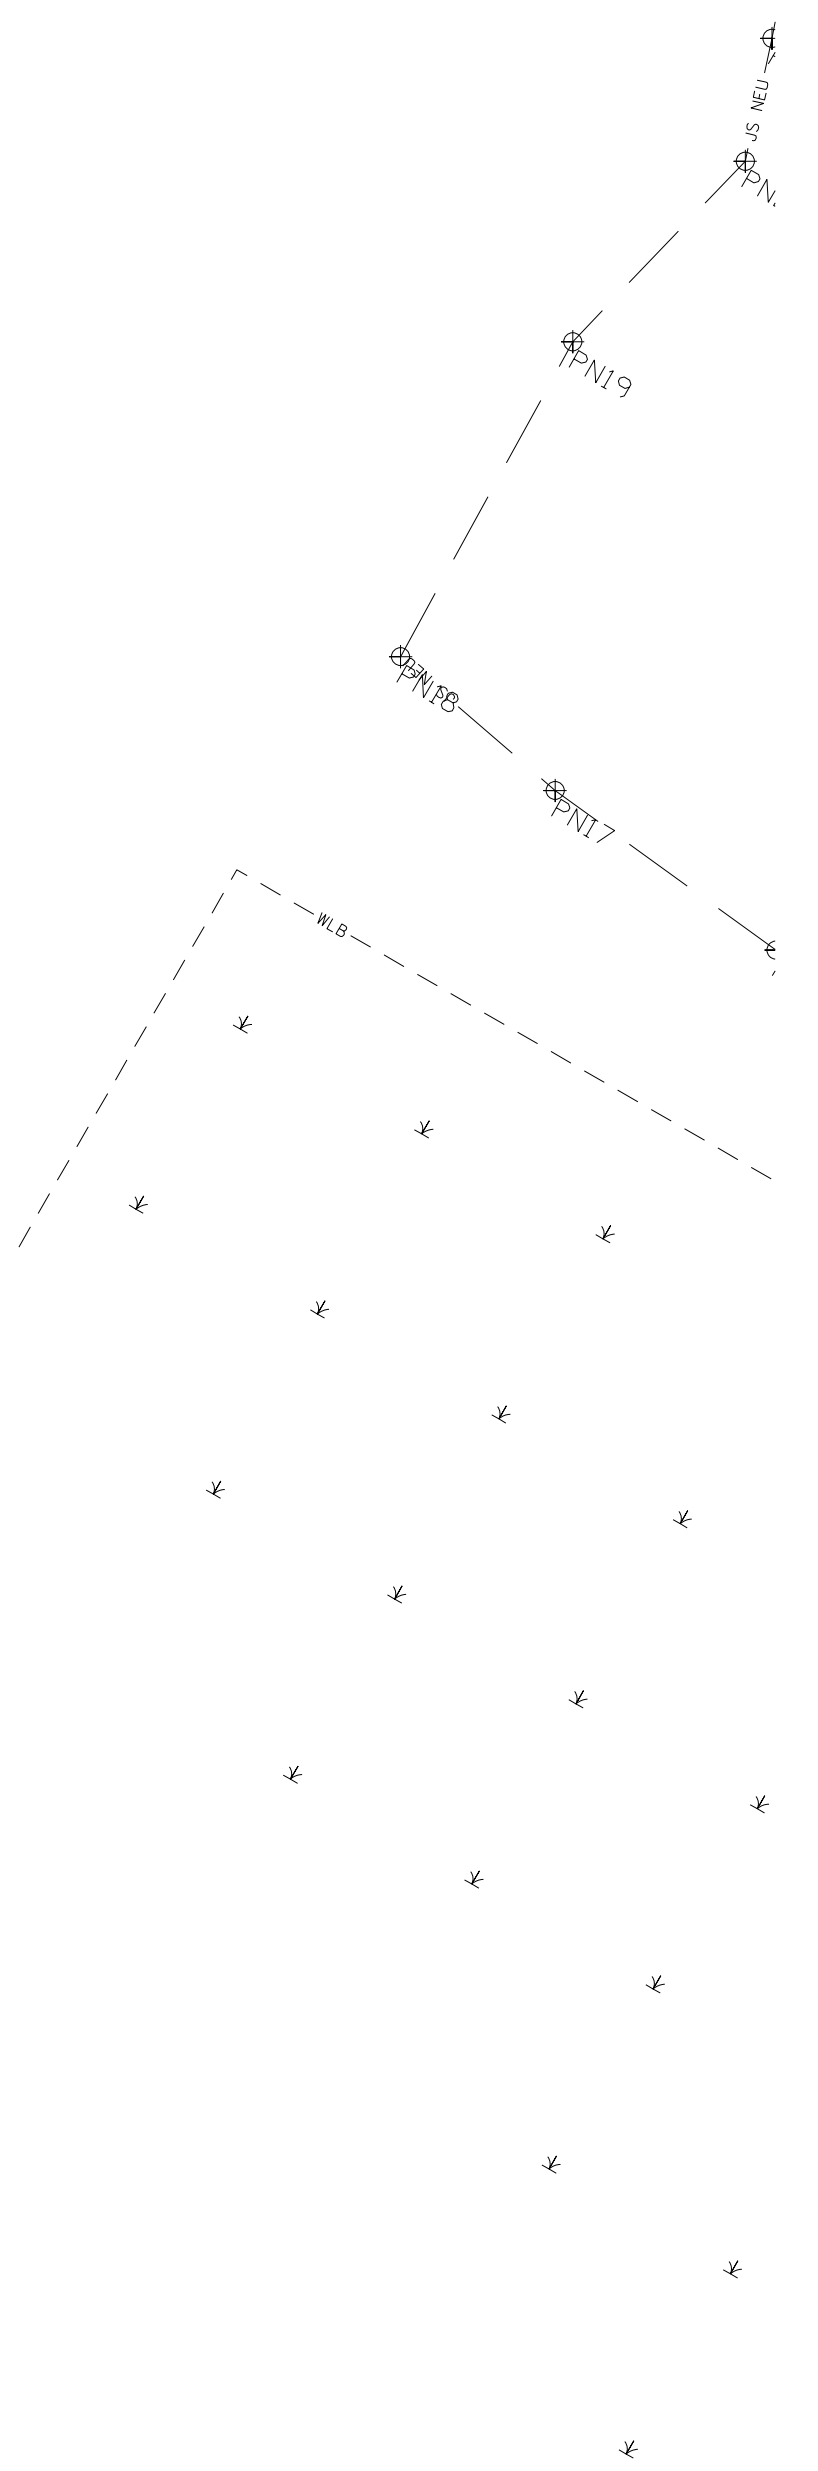

REVISIONS
 R/W REVISION 6-25-14 (DWG) - ADDED PUE ON PARCEL 146 (R. S. BRIDGEN ESTATE) AND PARCEL 147 (MAYSVILLE DEVELOPMENT CORPORATION).

8/17/99

2/2/2015
 10:24:46 AM
 I:\R-2514C_Hyd-EC-FINAL_PSH.dgn

SEE SHEET 40 FOR -LBUS- PROFILE