






PROJECT REFERENCE NO. R-2514C	SHEET NO. RF-3
RW SHEET NO.	
ROADWAY DESIGN ENGINEER	HYDRAULICS ENGINEER

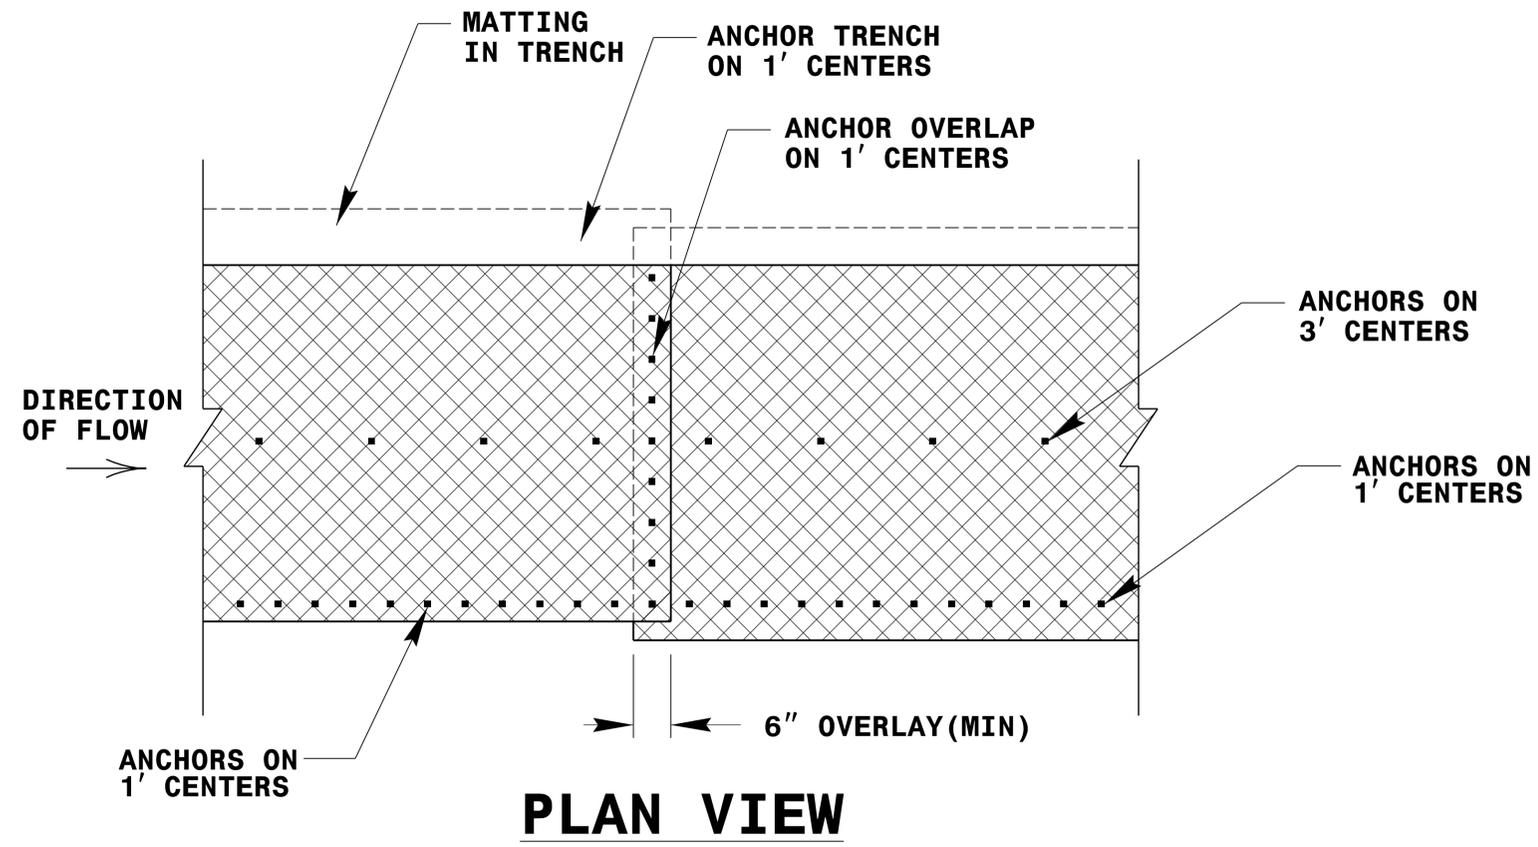

PLAN VIEW

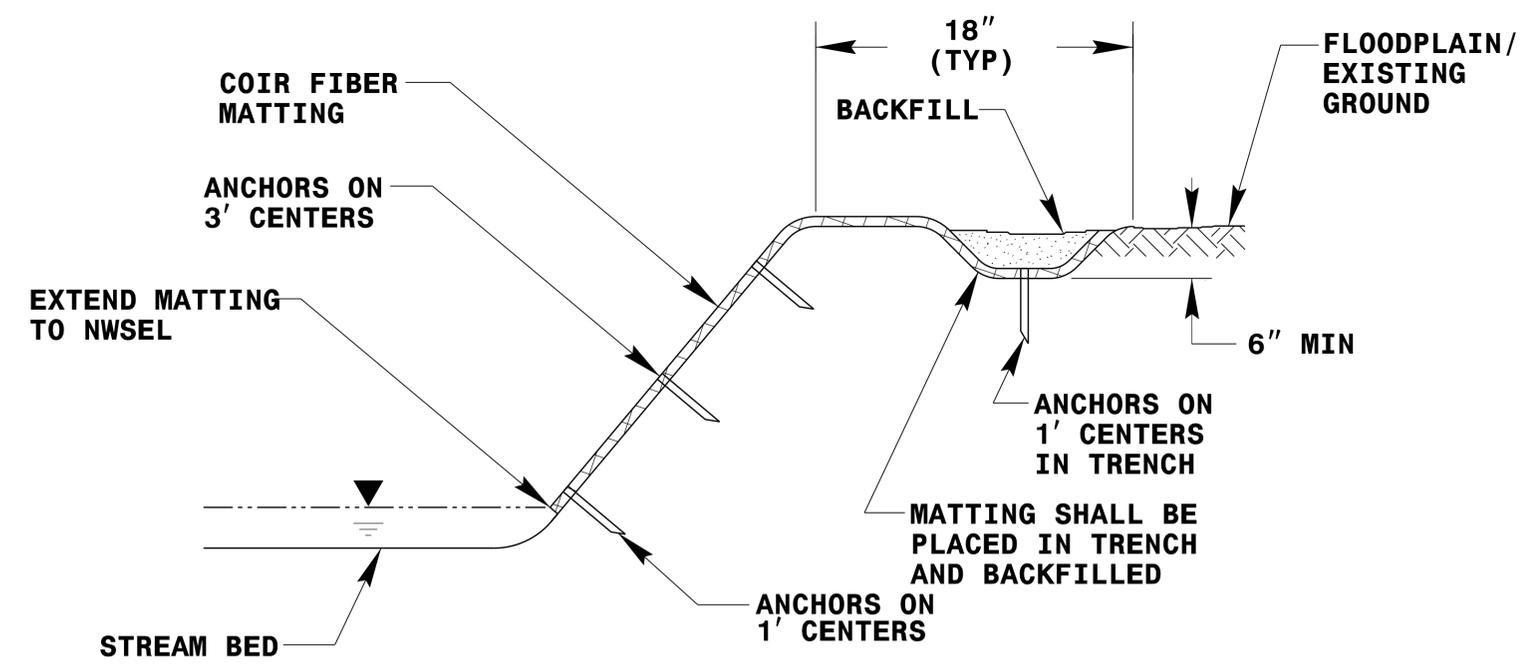

TYPICAL CROSS SECTION

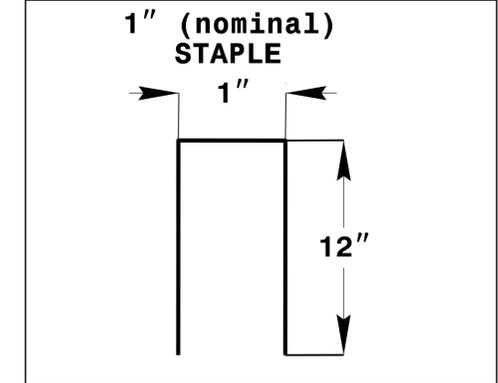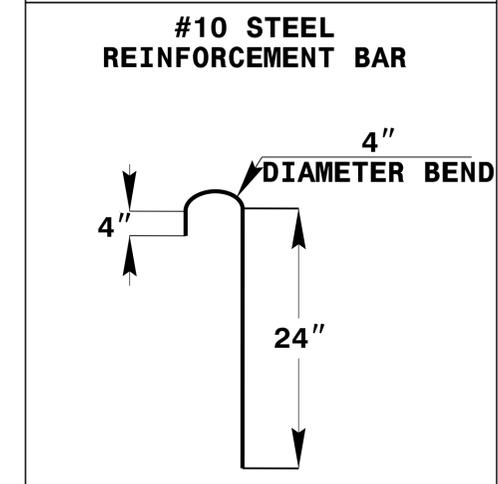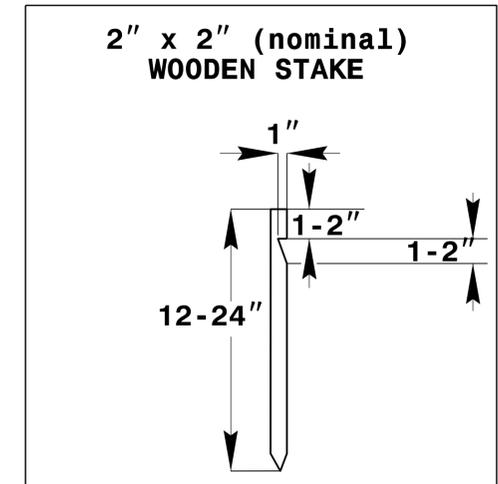

ANCHOR OPTIONS

COIR FIBER MATTING DETAIL

NOT TO SCALE

STREAMBANK REFORESTATION
DETAIL SHEET 2 OF 2
N.C.D.O.T. - ROADSIDE ENVIRONMENTAL UNIT

PLOT DRIVER: NCDOT_pcf_color_eng_50.plt
 USER: cmymers
 FILE: North_Carolina_Dept_of_Transportation\Erosion_Cntl\R2514C\T04_c\13.00_CAD\Erosion_Cntl\R2514C_Hyd_EC_DETAILS.dgn
 PENTABLE: NCDOT_EC.BW.tbl
 DATE: 1/30/2015
 TIME: 2:08:57 PM