
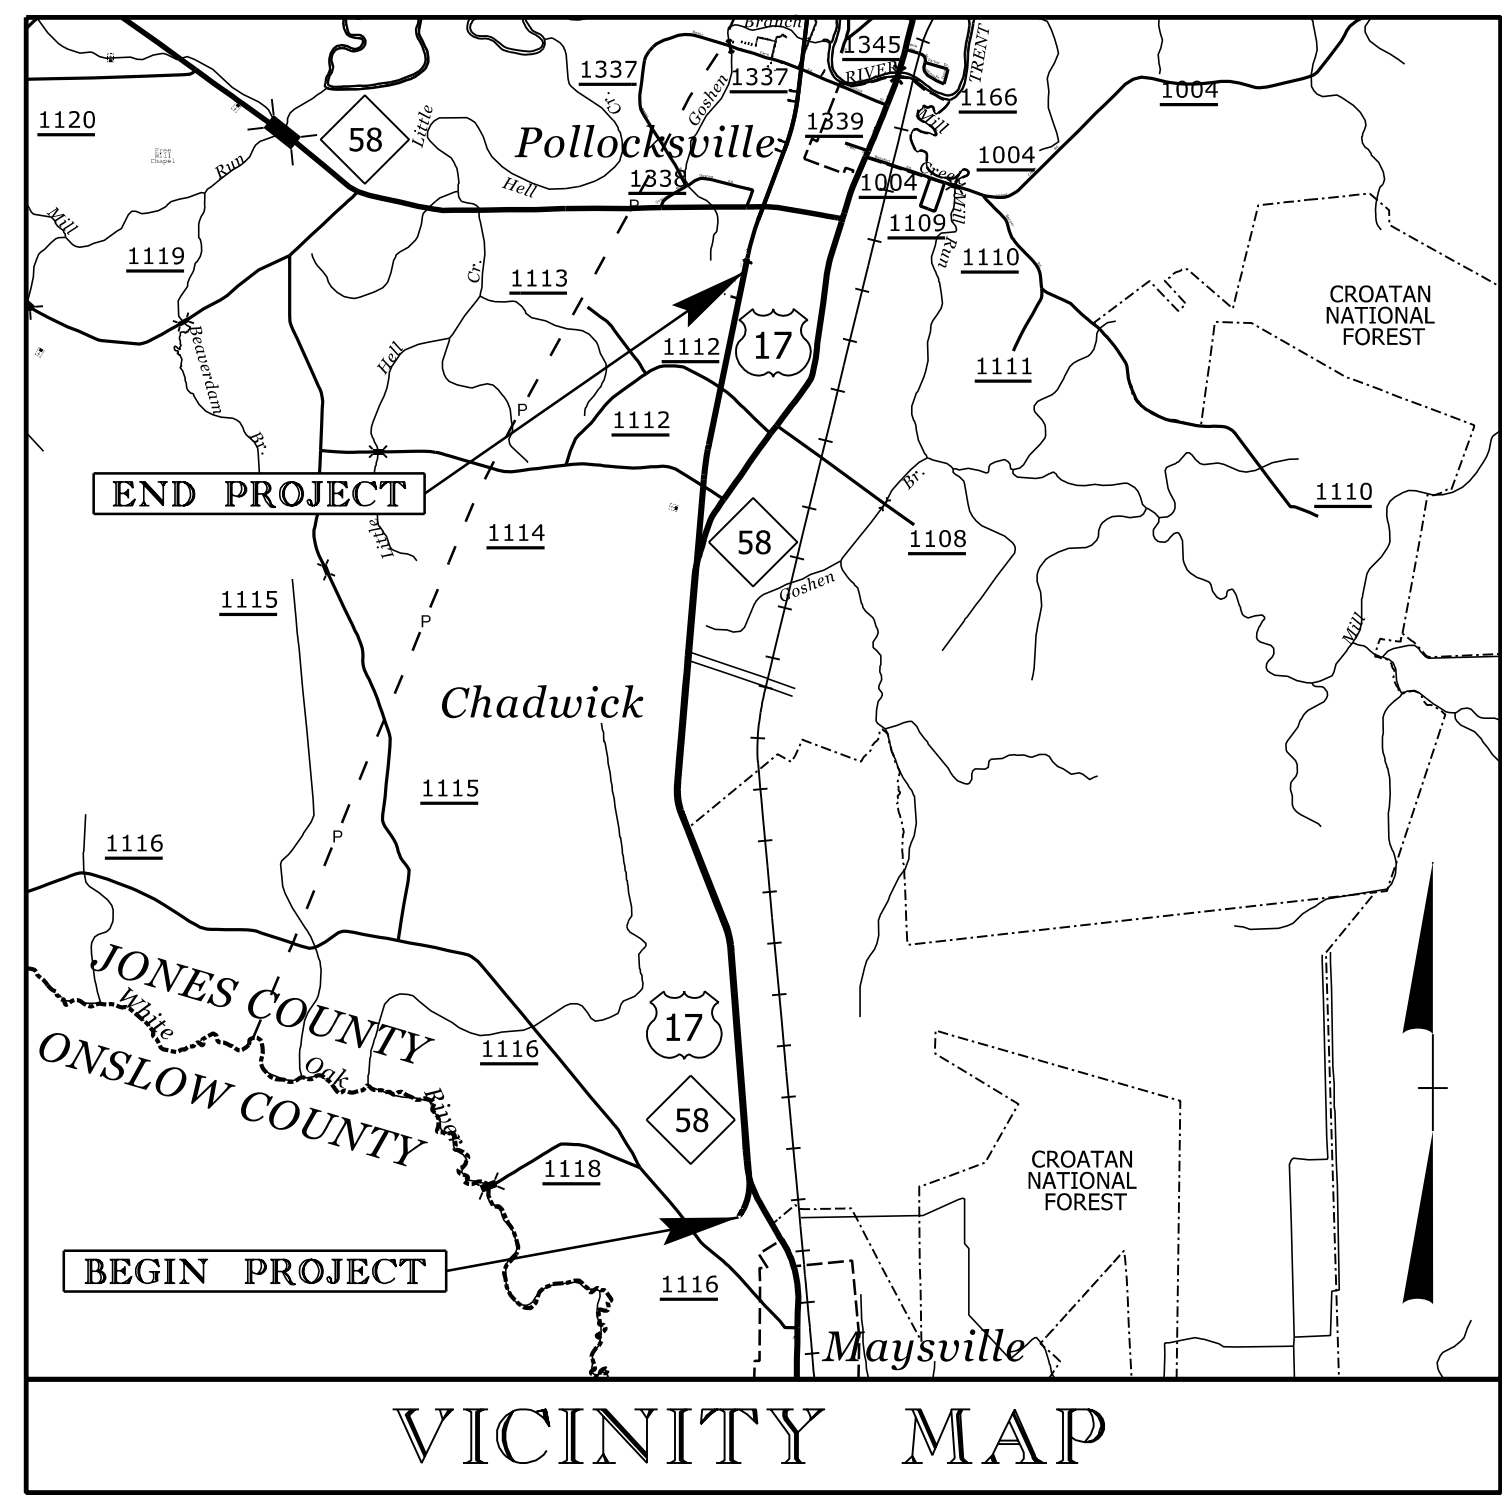


TIP PROJECT: R-2514C

STATE OF NORTH CAROLINA
DIVISION OF HIGHWAYS



T.I.P. NO.	SHEET NO.
R-2514C	UO-1

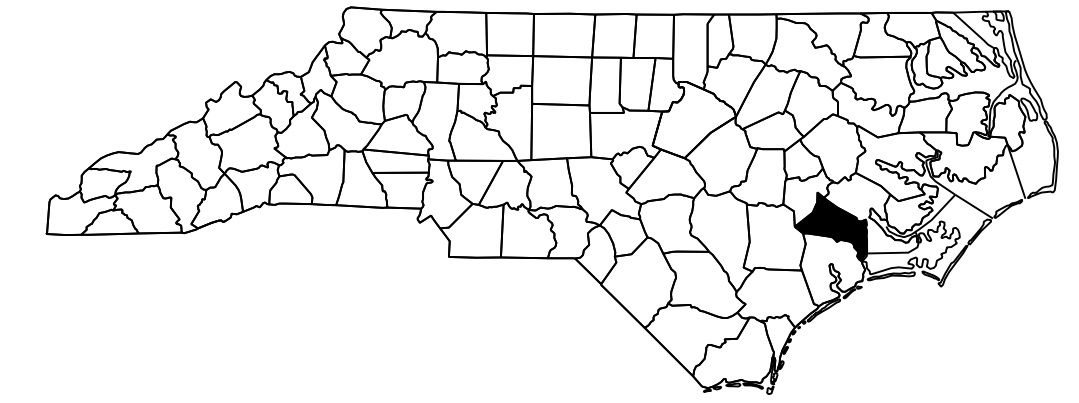


**UTILITIES BY OTHERS PLANS
JONES COUNTY**

LOCATION: US 17 FROM NORTH OF MAYSVILLE TO SOUTH OF NC 58 NEAR POLLOCKSVILLE

TYPE OF WORK: AERIAL POWER, UNDERGROUND FIBER OPTIC, TELEPHONE, AND CATV

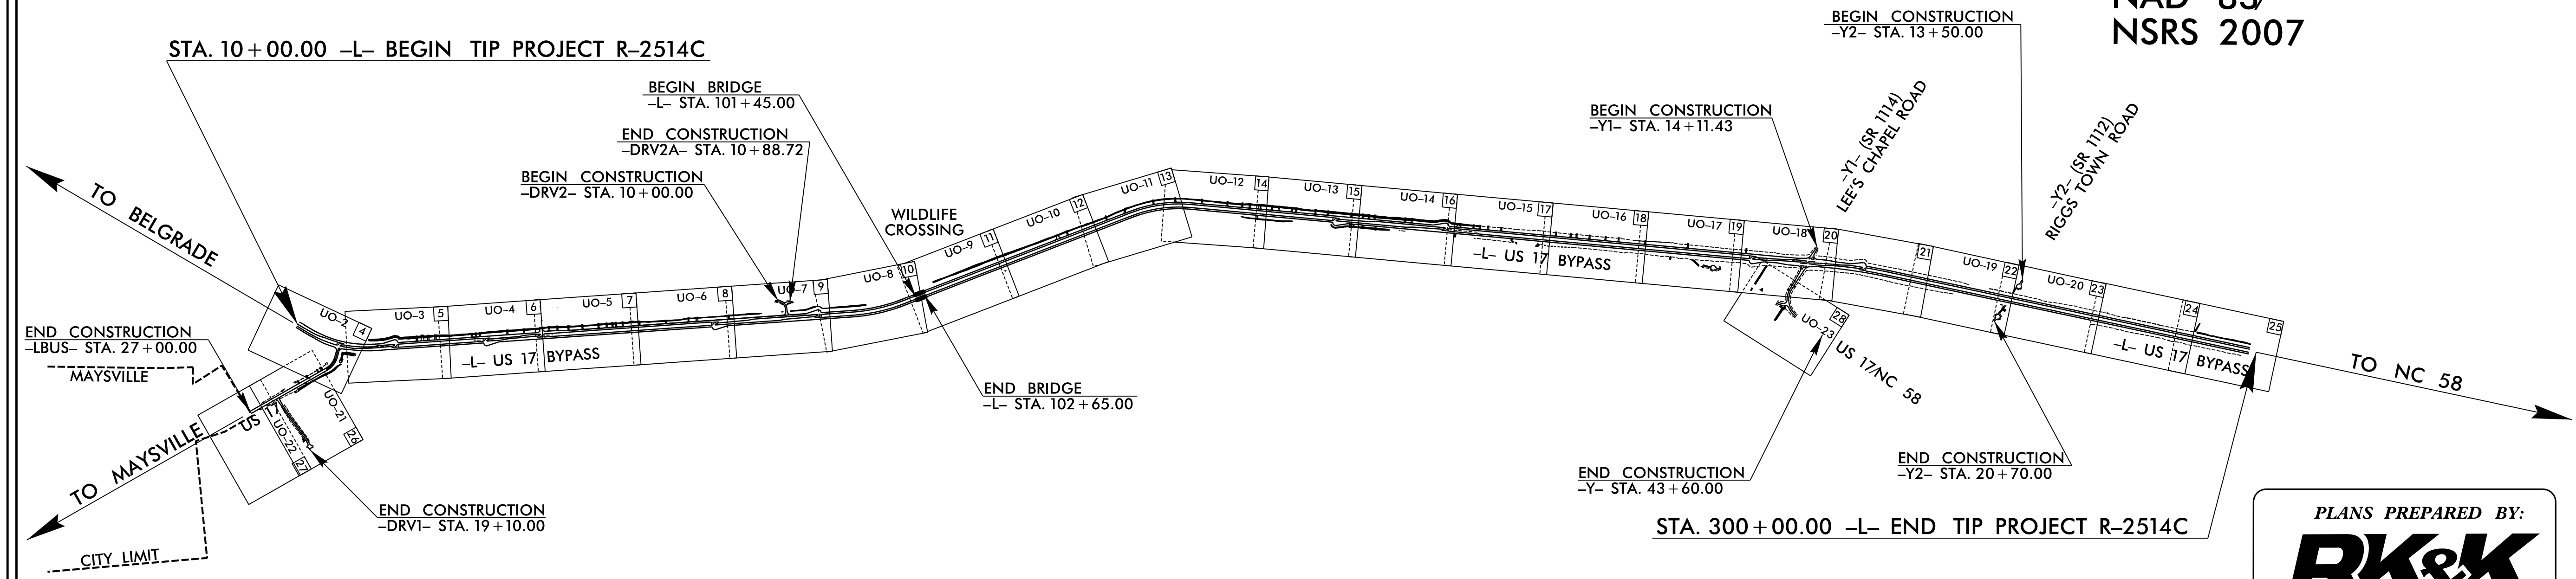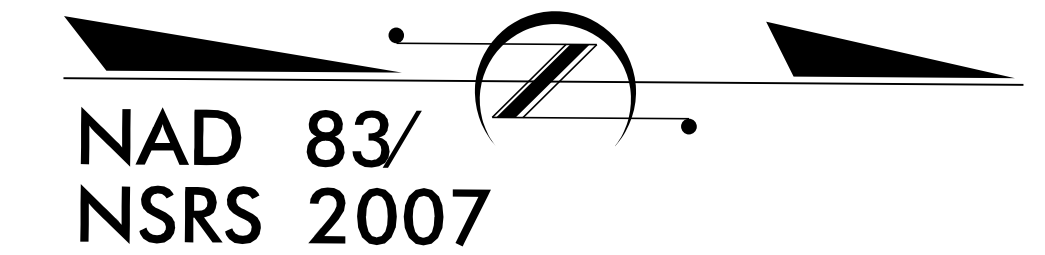

PLANS PREPARED BY:
RK&K
RUMMEL, KLEPPER & KAHL, LLP
900 RIDGEFIELD DRIVE, SUITE 350
RALEIGH, NORTH CAROLINA 27609
NC LICENSE NO. F-0112
1-888-521-4455 OR 919-878-9560

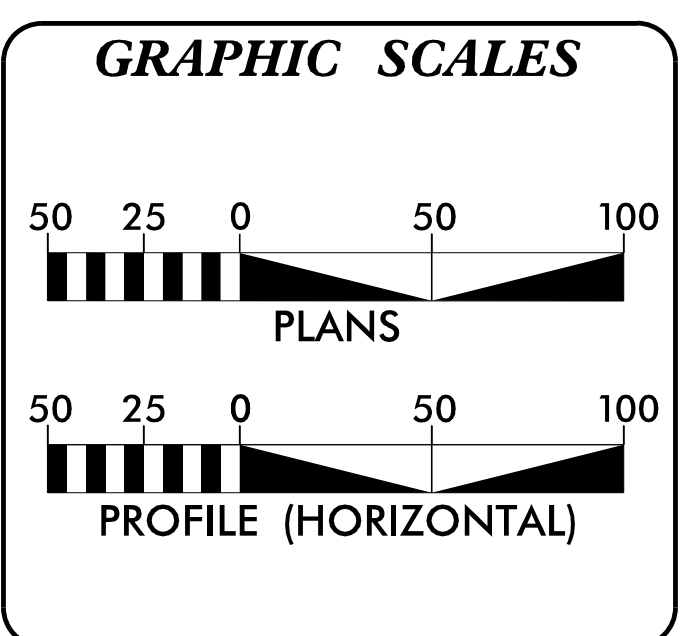

INDEX OF SHEETS

SHEET NO.	DESCRIPTION
UO-1	TITLE SHEET
UO-2 THRU UO-23	UTILITY BY OTHERS PLAN SHEETS

- UTILITY OWNERS ON PROJECT**
- (1) DUKE ENERGY PROGRESS - POWER
 - (2) JONES - ONSLOW EMC - POWER
 - (3) TIME WARNER - CATV
 - (4) CENTURYLINK - TELEPHONE AND FIBER OPTIC.

PREPARED IN THE OFFICE OF:
**DIVISION OF HIGHWAYS
UTILITIES UNIT
UTILITIES ENGINEERING**

1591 MAIL SERVICES CENTER
RALEIGH, NC 27699-1591
PHONE (919) 707-6690
FAX (919) 250-4151

Roger Worthington, P.E. UTILITIES SECTION ENGINEER
Roger Worthington, P.E. UTILITIES SQUAD LEADER PROJECT ENGINEER
Mariko E Hafeez UTILITIES PROJECT DESIGNER