



8/23/99

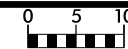

PROJ. REFERENCE NO.
R-2514C

SHEET NO.
X-123

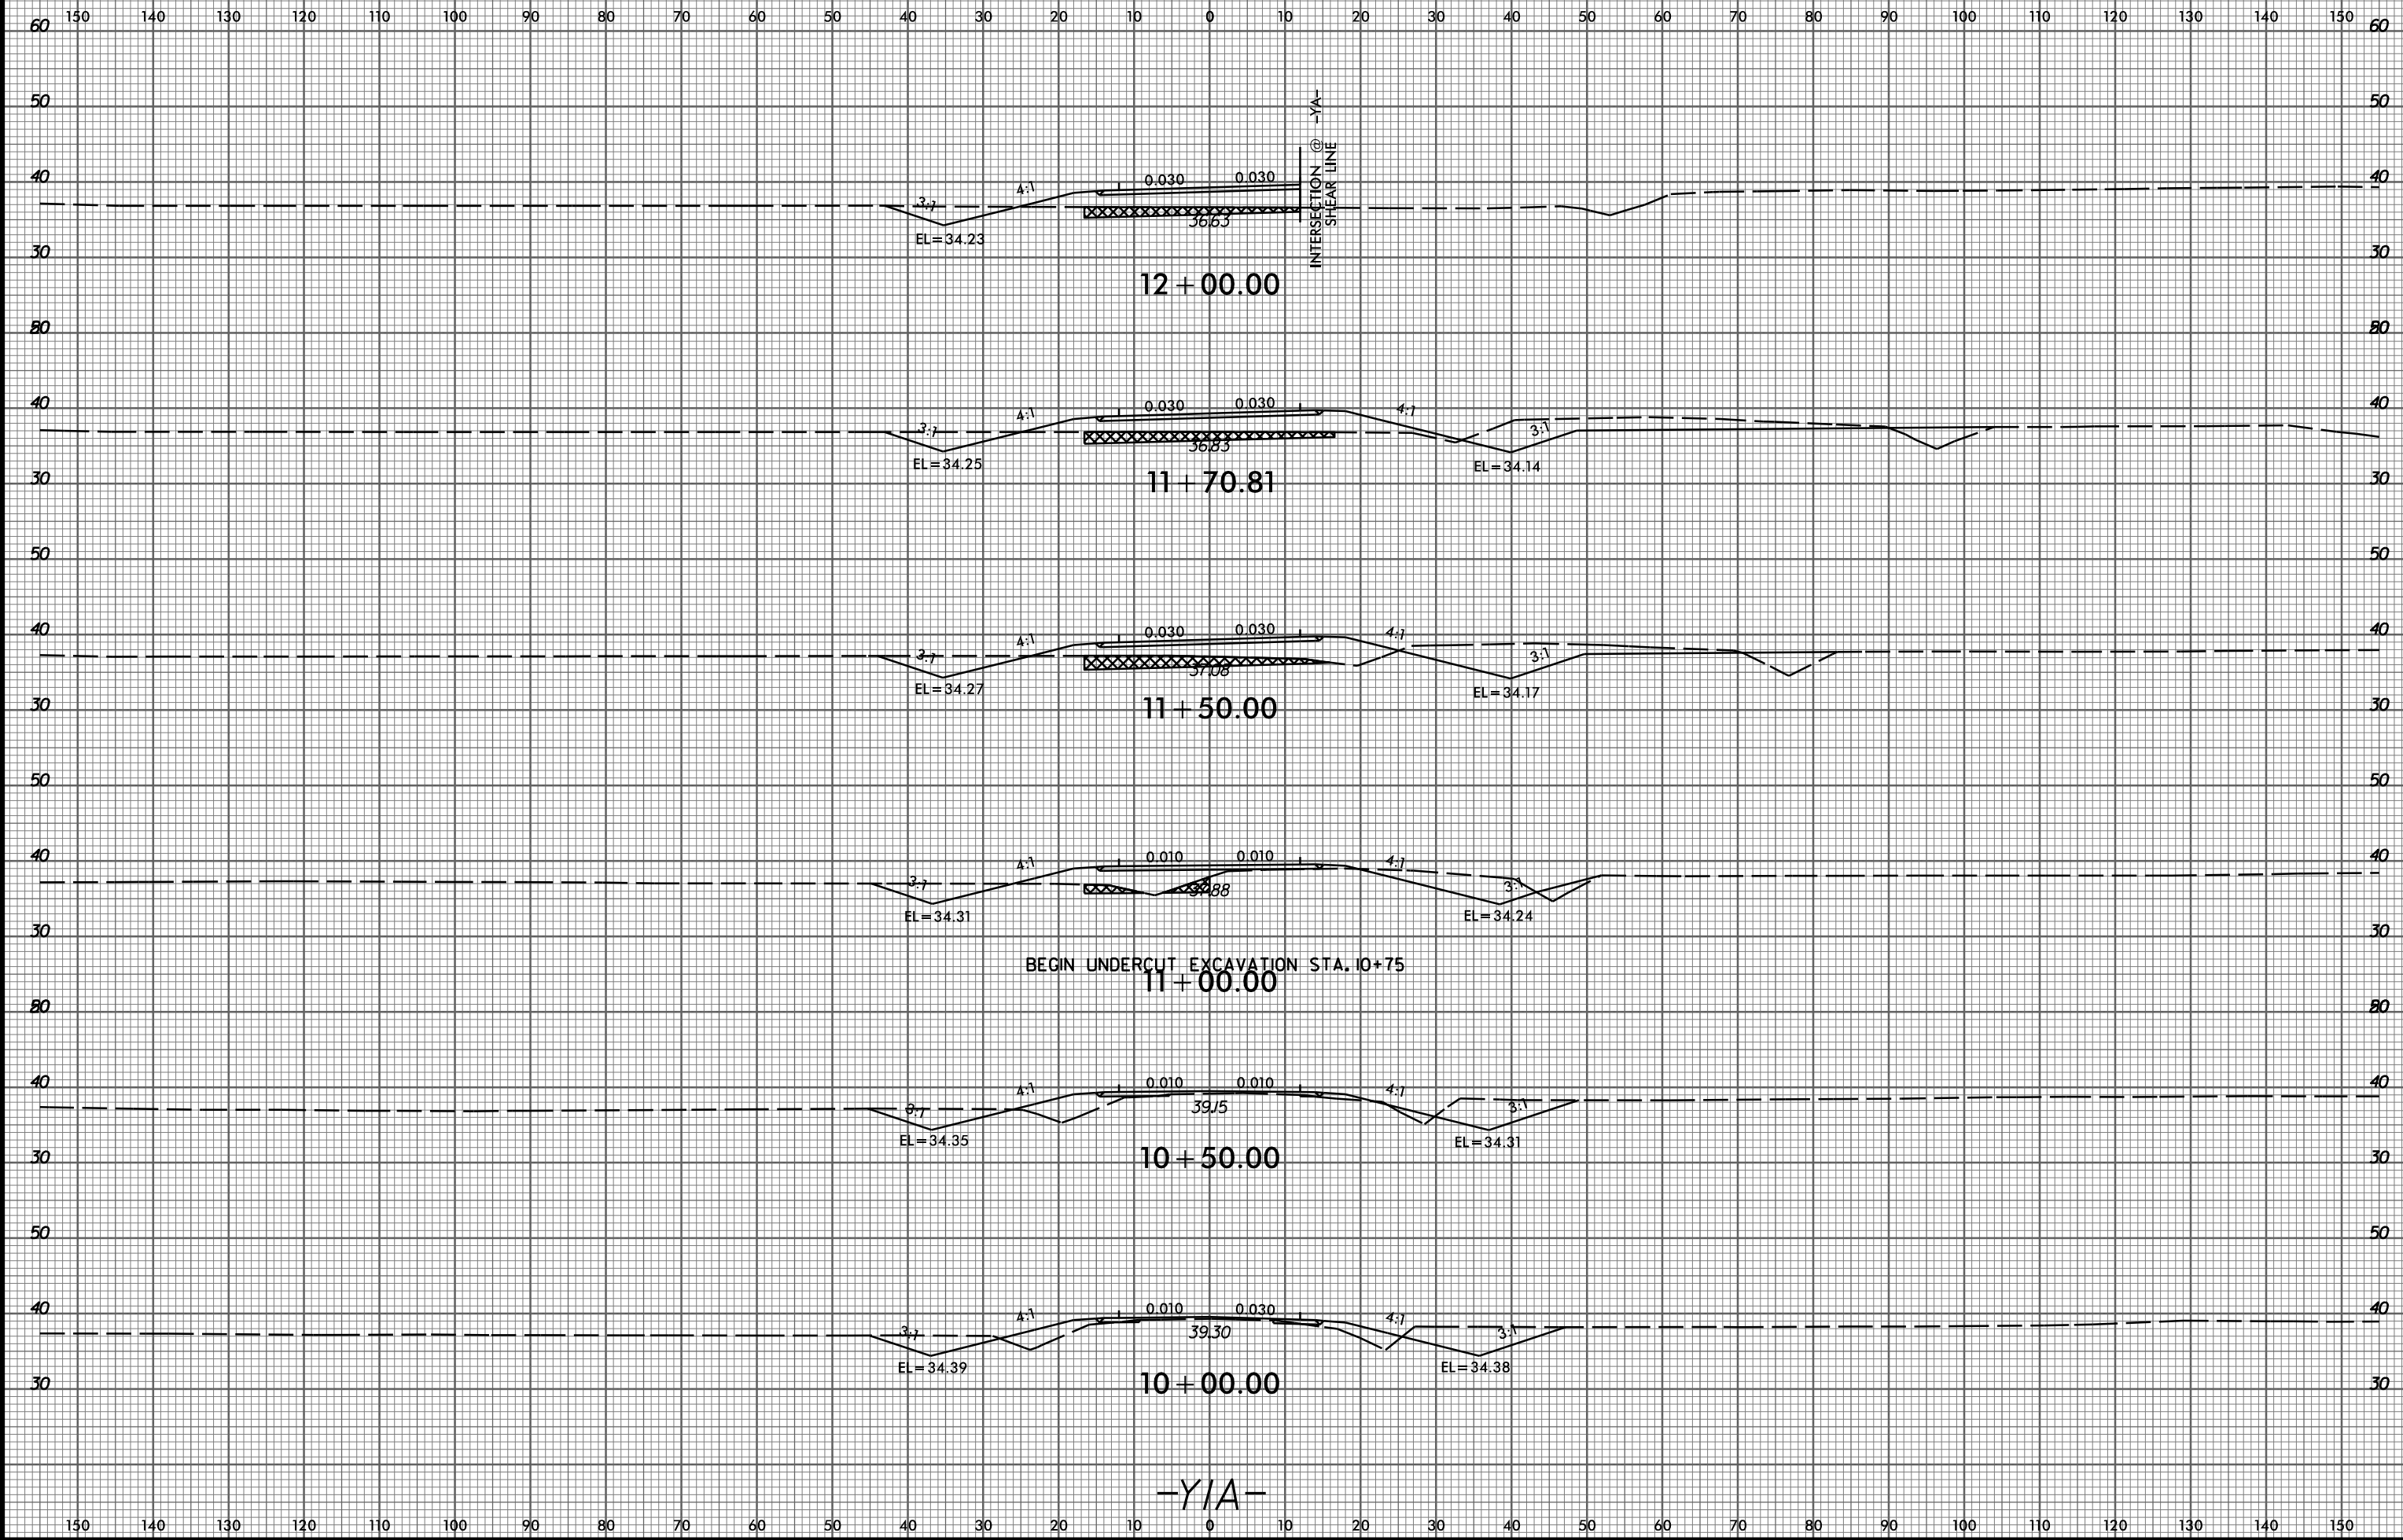

3/20/2005
P:\X3522-01_Cadd\R2514C_Roadway\XSC\R2514C_Rdy_xp1.plt.dgn
shulman