


8/23/99



PROJ. REFERENCE NO.	SHEET NO.
R-2514C	X-126

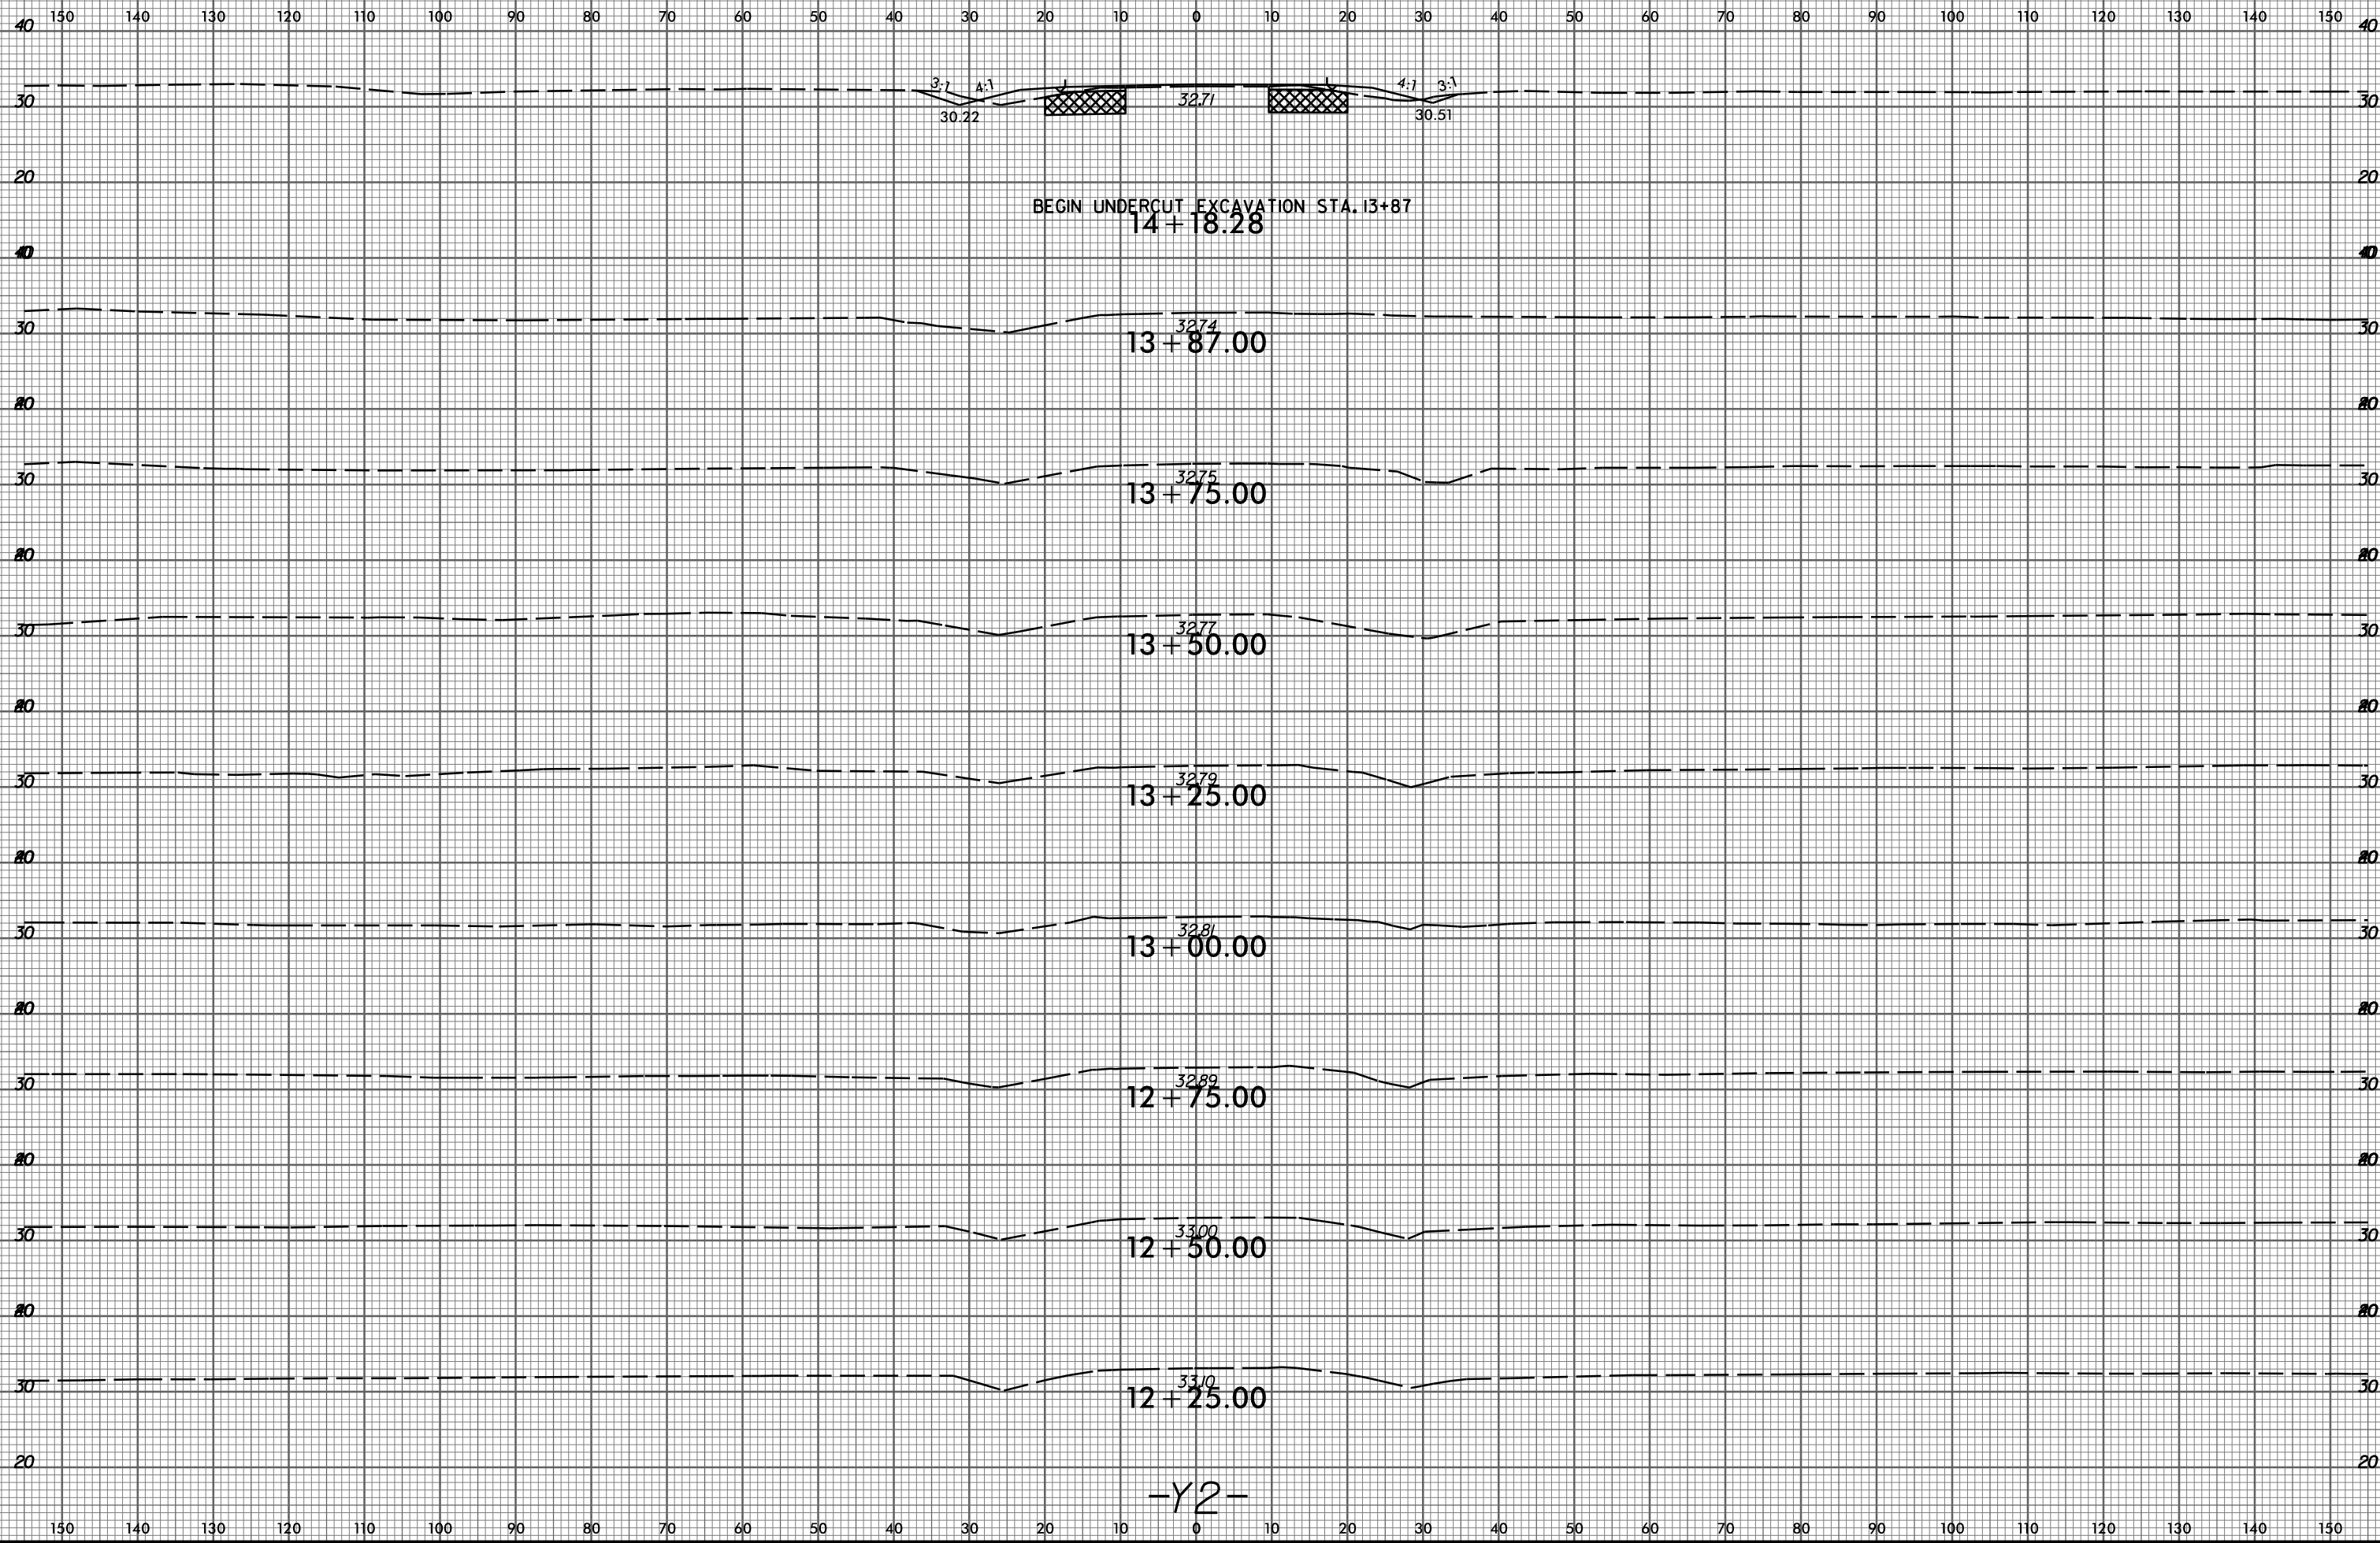

2/9/2015  
P:\3522-01\_Cadd\R2514C\_Roadway\XSC\R2514C\_Rdy\_xp1\_y2.dgn  
gmedlin