



8/23/99

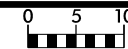

PROJ. REFERENCE NO. R-2514C SHEET NO. X-135

150 140 130 120 110 100 90 80 70 60 50 40 30 20 10 0 10 20 30 40 50 60 70 80 90 100 110 120 130 140 150

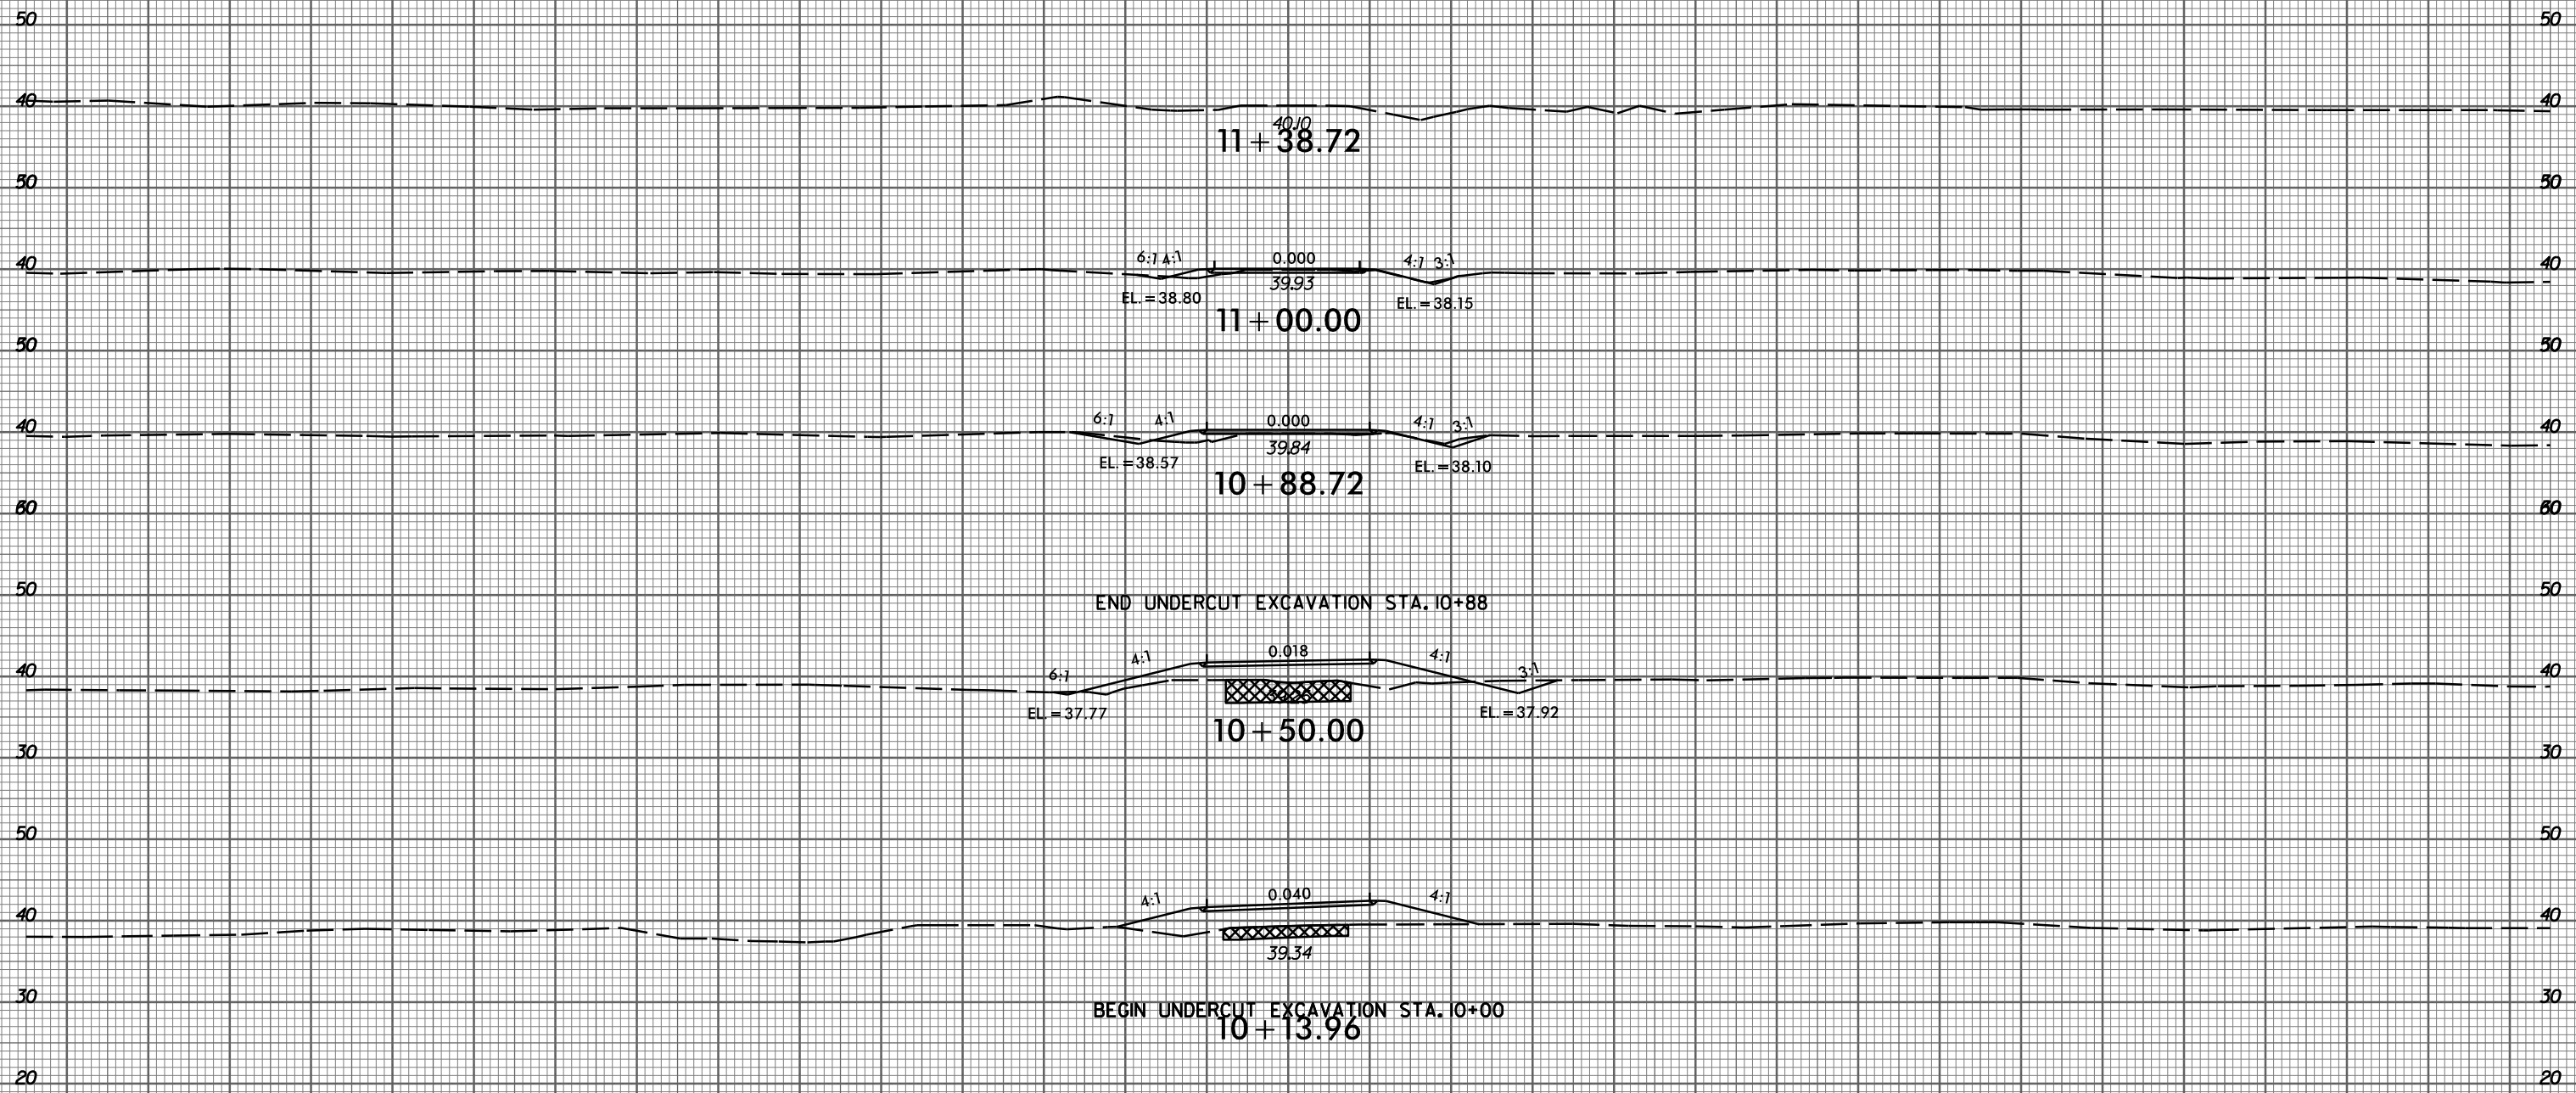

END UNDERCUT EXCAVATION STA. 10+88

BEGIN UNDERCUT EXCAVATION STA. 10+00

-DRV2A-

2/9/2015 P:\3522-01_Cadd\R2514C_Roadway\XSC\R2514C_Rdy_xp1_dr_v2a.dgn