


# OWNER'S DETAILS (CLTWater) NCDOT BEDDING AND TRENCH WIDTH DETAILS

NOT TO SCALE





PROJECT REFERENCE NO. R-2248G	SHEET NO. UC-3C
DESIGNED BY: CDB	
DRAWN BY: CDB	
CHECKED BY: CDB	
APPROVED BY:	
REVISID:	NORTH CAROLINA DEPARTMENT OF TRANSPORTATION
UTILITIES ENGINEERING SEC. PHONE: (919) 707-6690 FAX: (919) 250-4151	2/11/2015 UTILITY CONSTRUCTION PLANS ONLY

UTILITY CONSTRUCTION

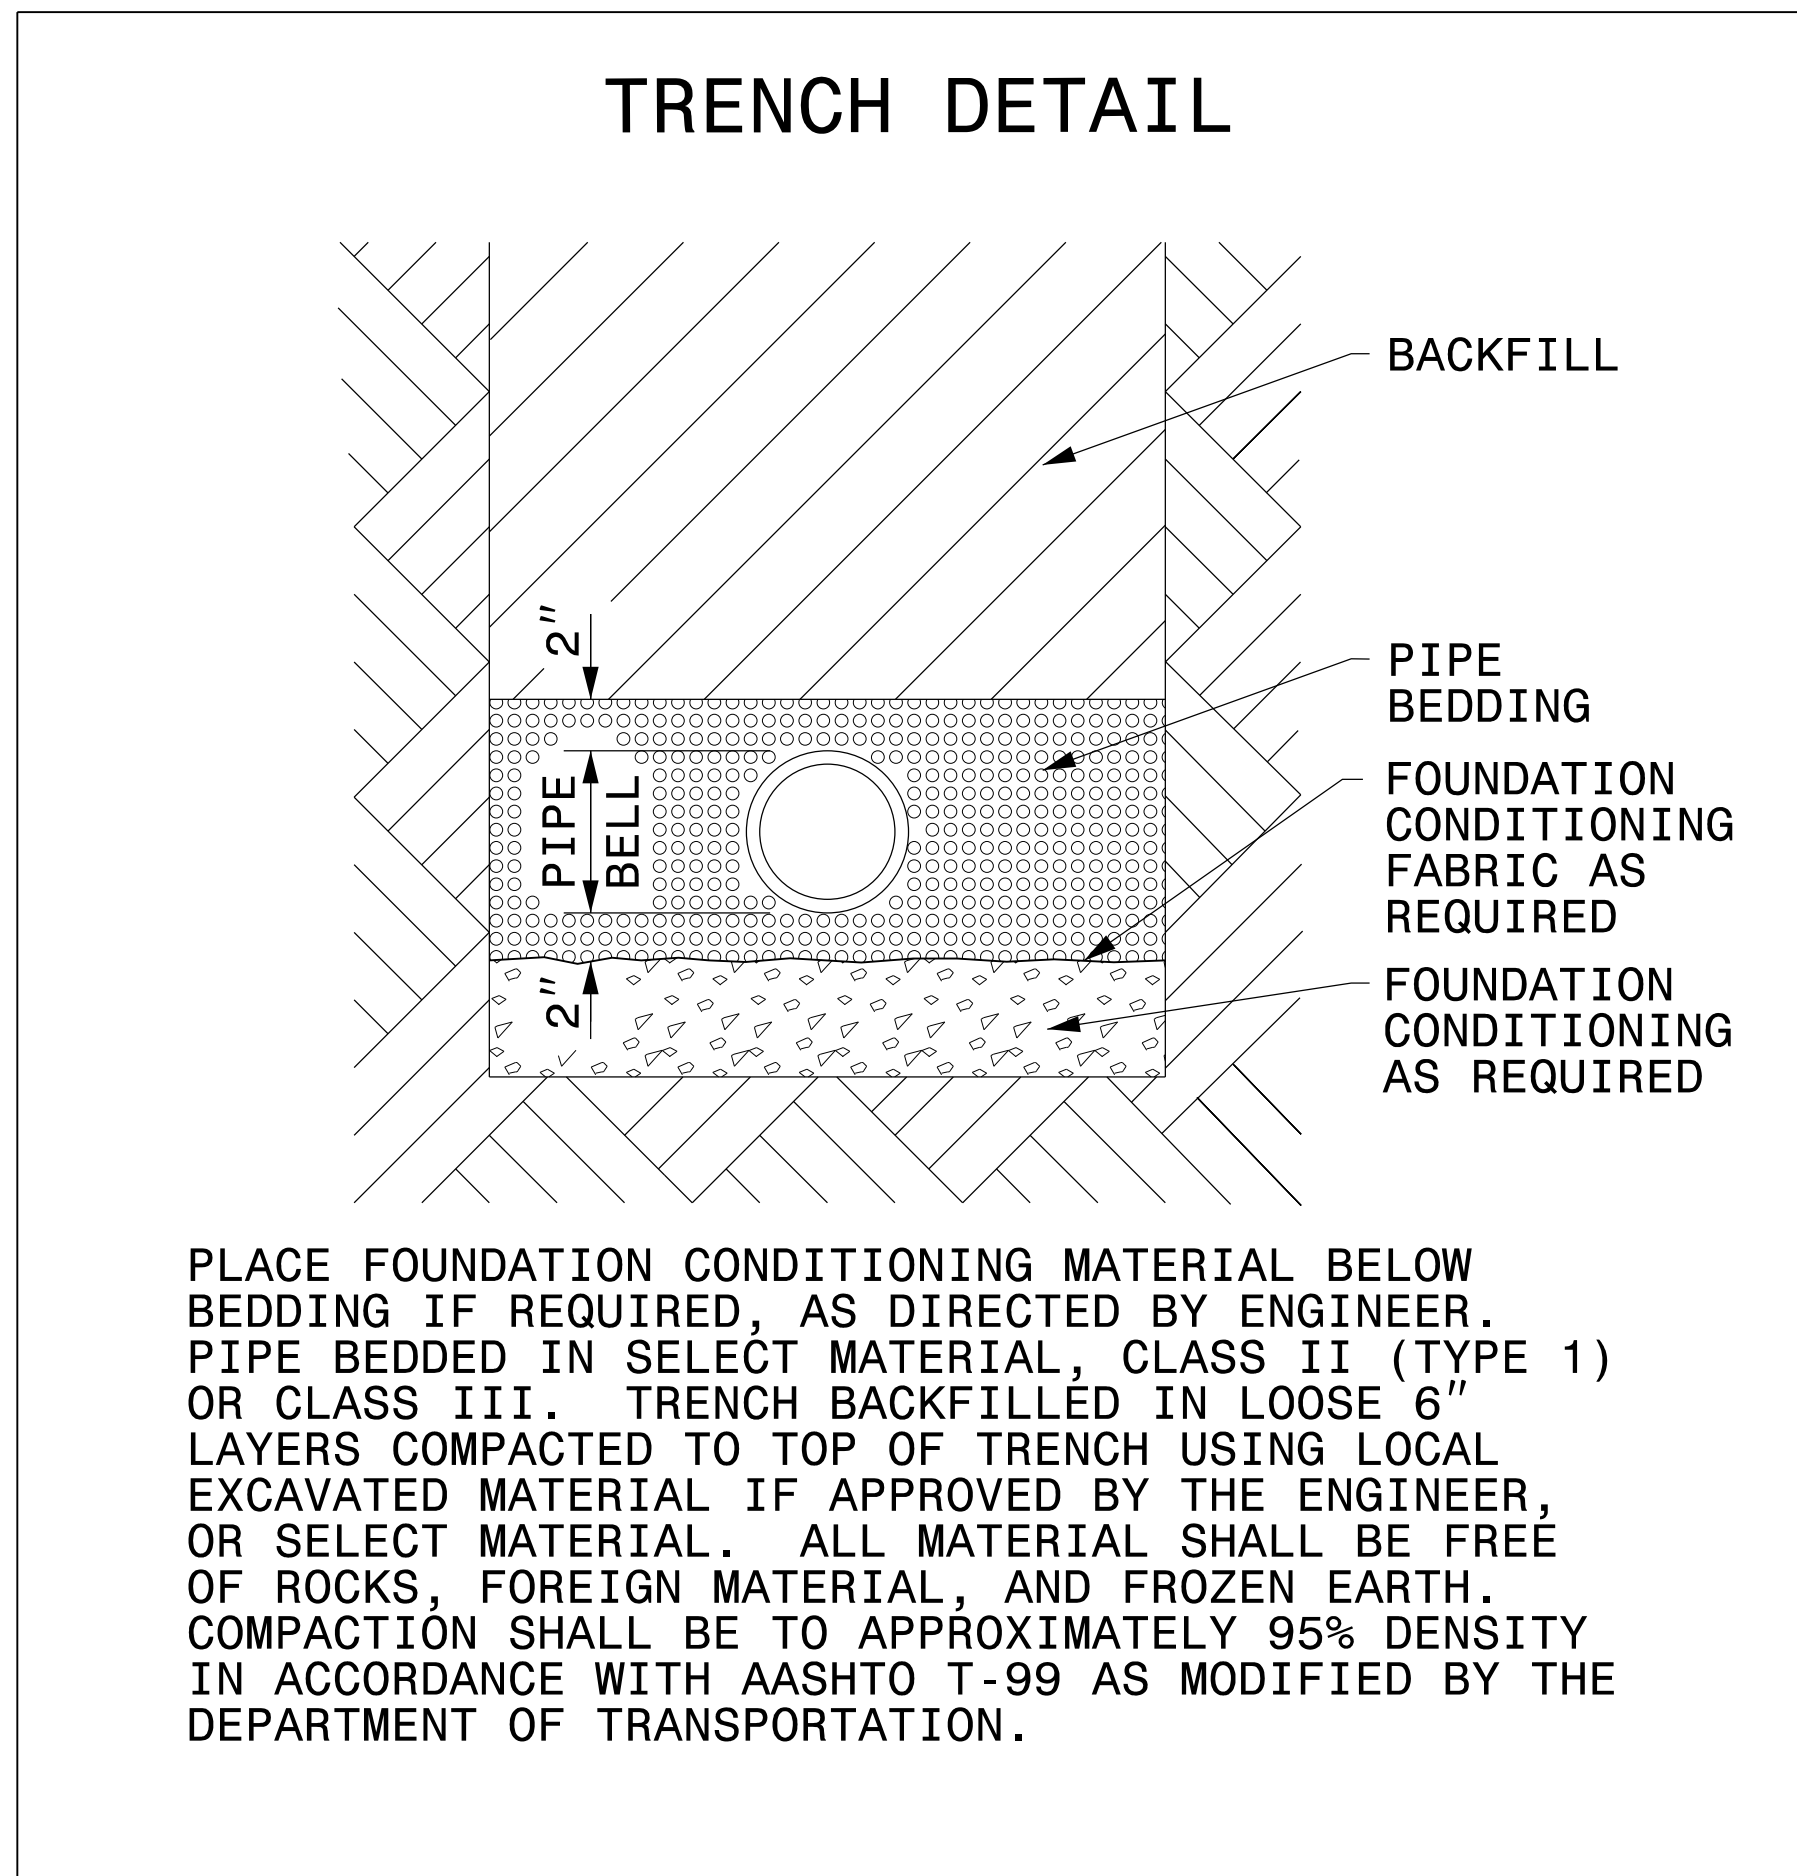

### MAXIMUM TRENCH WIDTH AT TOP OF PIPE

NOMINAL PIPE SIZE (INCHES)	TRENCH WIDTH (INCHES)	NOMINAL PIPE SIZE (INCHES)	TRENCH WIDTH (INCHES)
4	28	20	44
6	30	24	48
8	32	30	54
10	34	36	60
12	36	42	66
14	38	48	72
16	40	54	78
18	42		

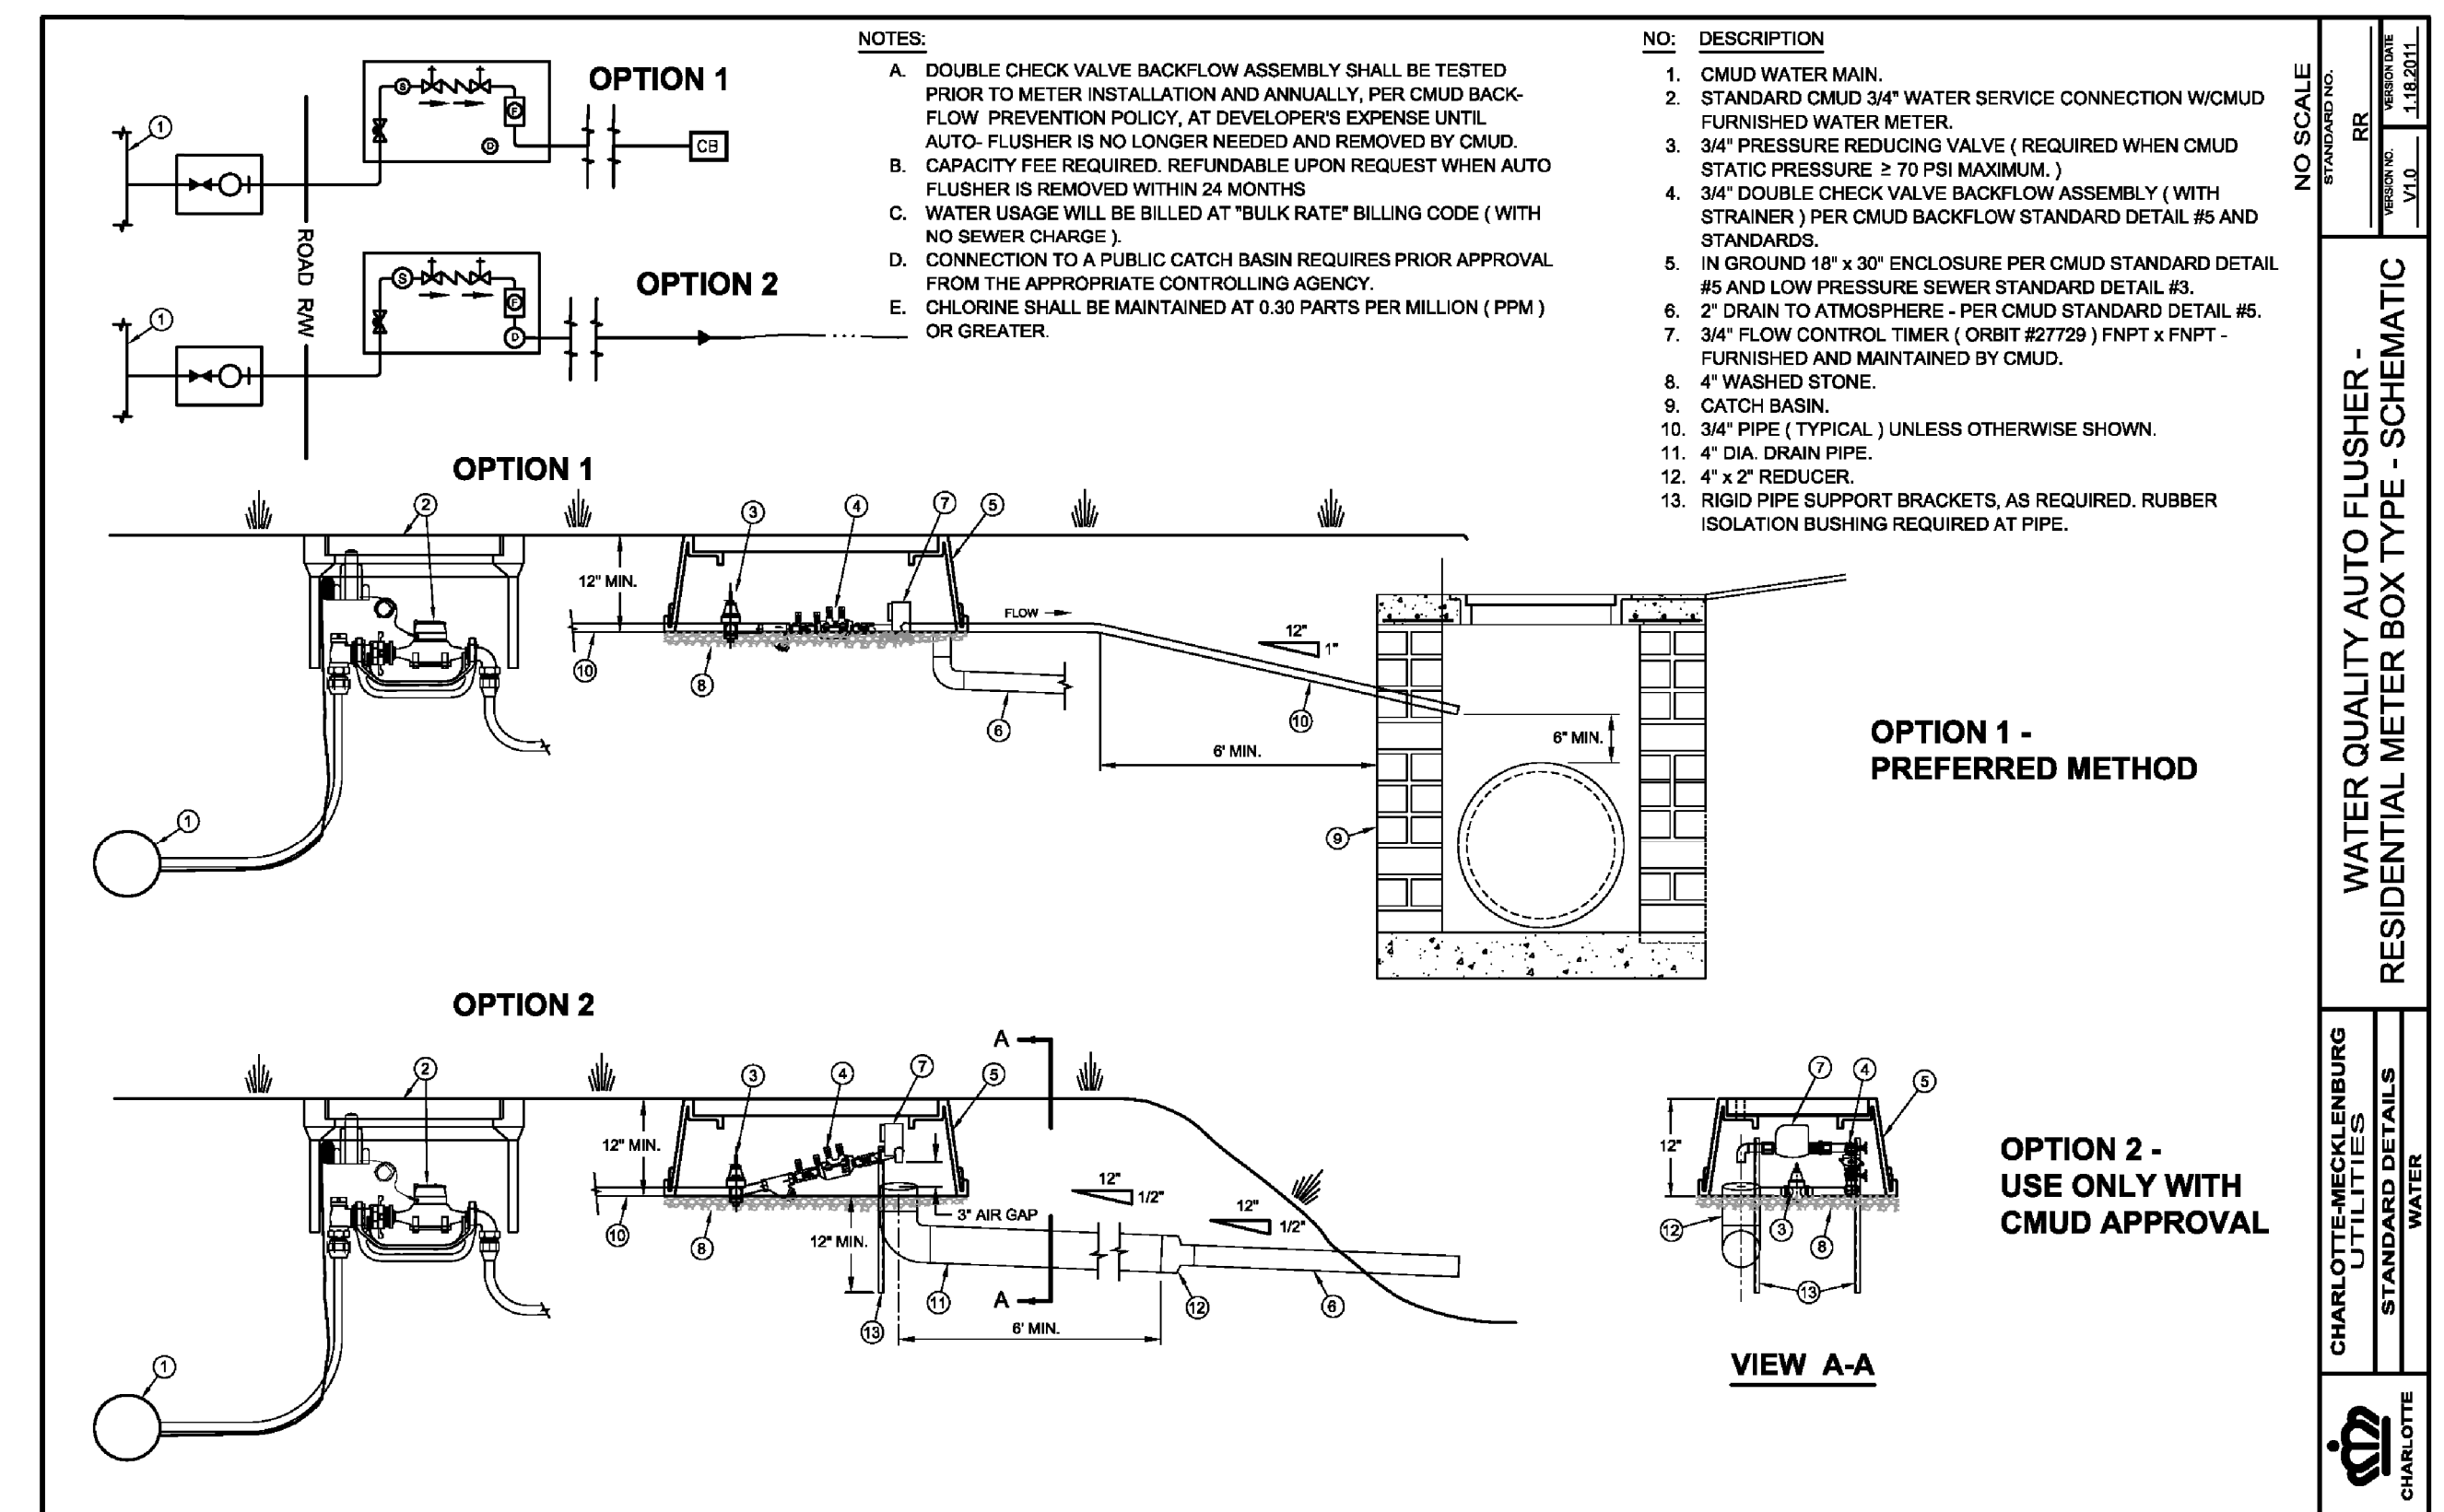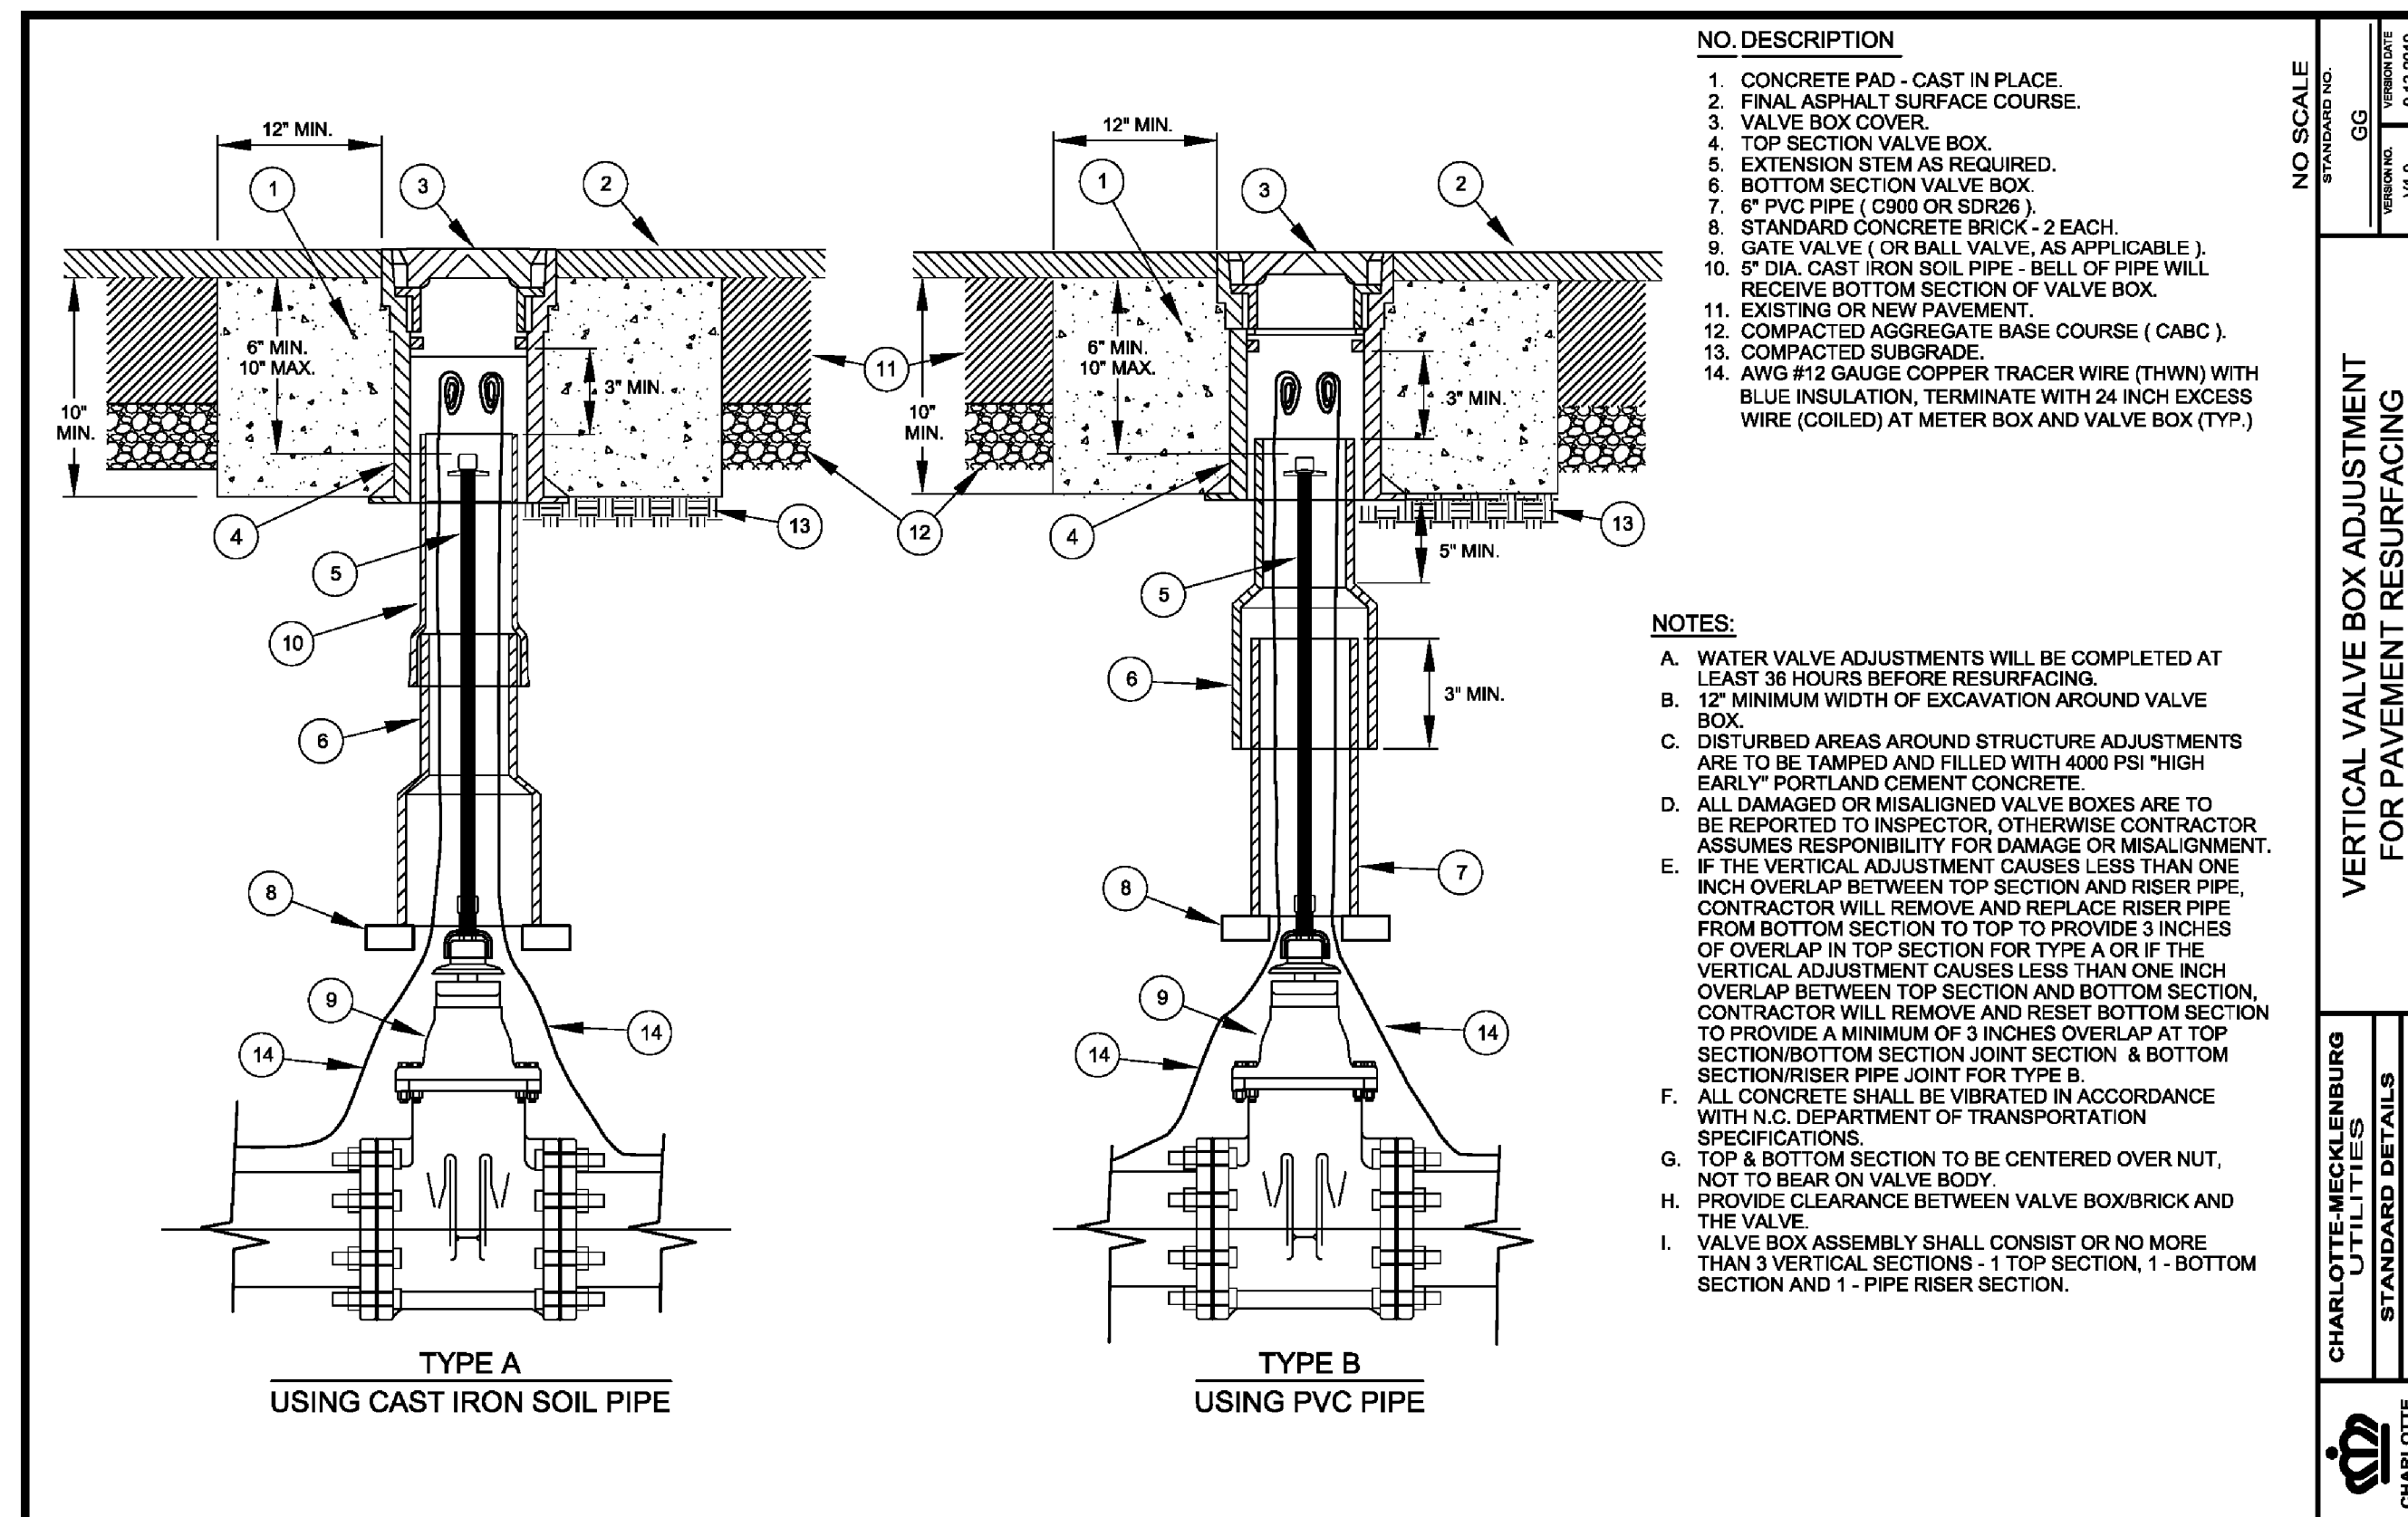

NO SCALE  
 STANDARD NO. CG  
 VENDOR NO. VTD  
 DATE 8.13.2010  
 CHARLOTTE-MECKLENBURG UTILITIES STANDARD DETAILS WATER

NO SCALE  
 STANDARD NO. CG  
 VENDOR NO. VTD  
 DATE 1.18.2011  
 WATER QUALITY AUTO FLUSHER - RESIDENTIAL METER BOX TYPE - SCHEMATIC  
 CHARLOTTE-MECKLENBURG UTILITIES STANDARD DETAILS WATER