


TIP PROJECT: R-2248G


STATE OF NORTH CAROLINA
DIVISION OF HIGHWAYS

T.I.P. NO.	SHEET NO.
R-2248G	UO-1

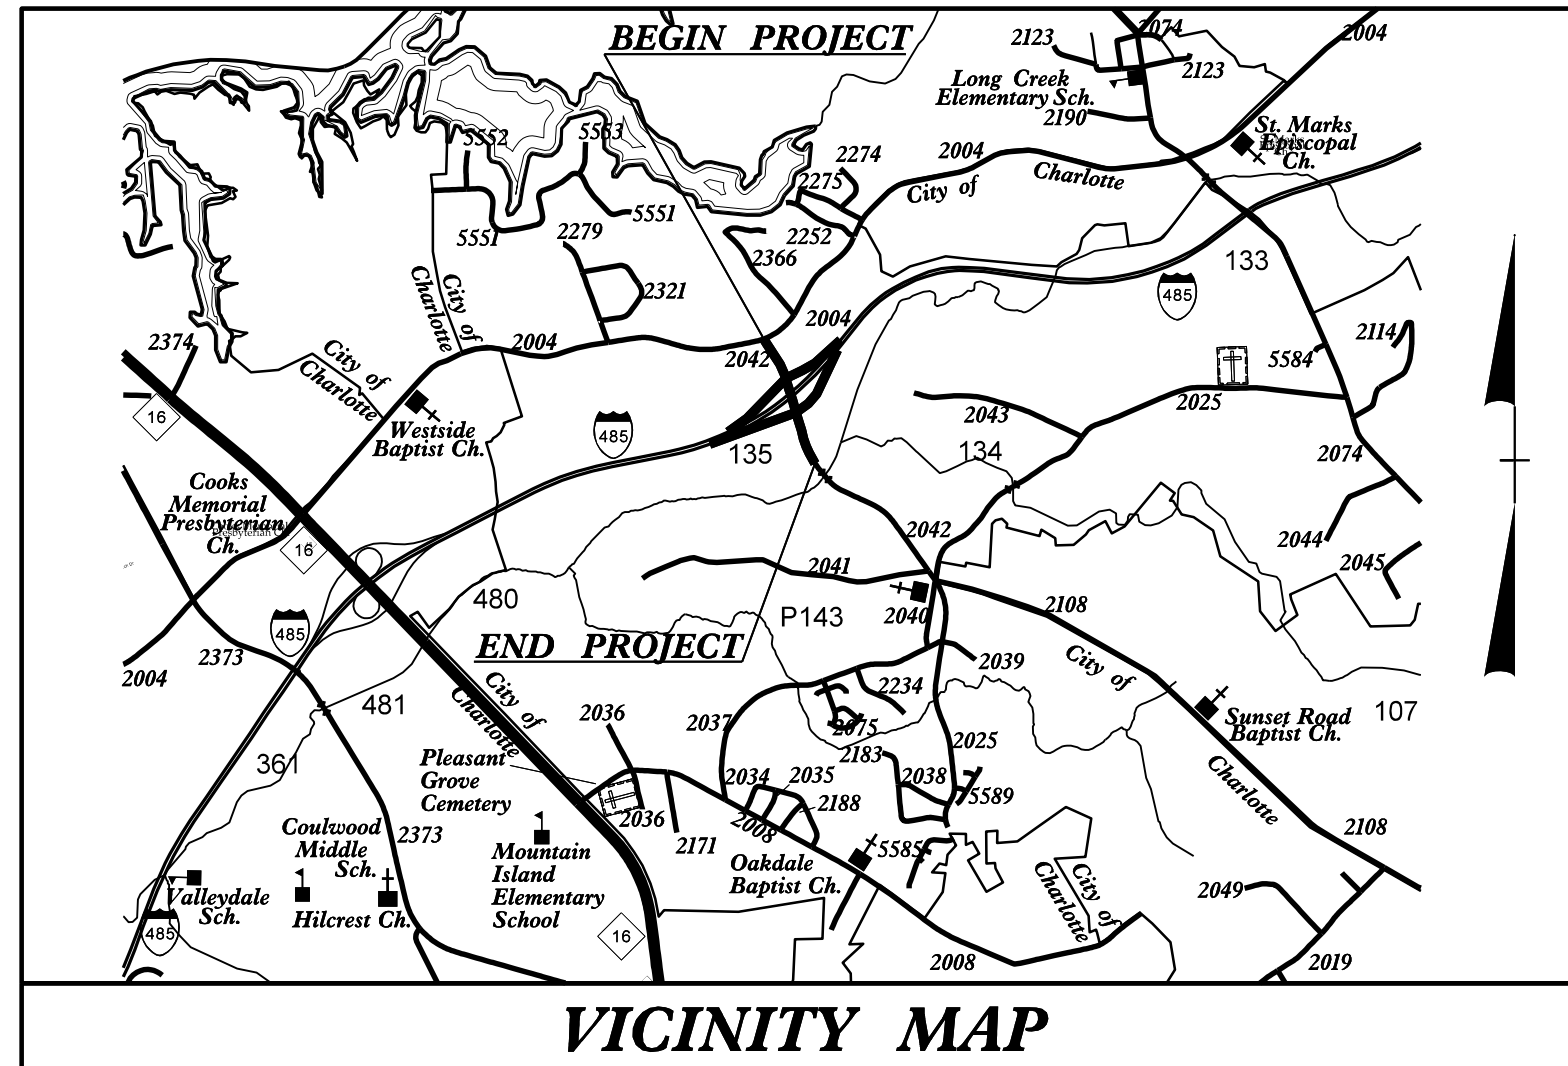


**UTILITIES BY OTHERS PLANS
MECKLENBURG COUNTY**

**LOCATION: I-485 CHARLOTTE OUTER LOOP INTERCHANGE WITH
SR 2042 (OAKDALE ROAD)
TYPE OF WORK: POWER AND COMMUNICATION LINE RELOCATIONS**

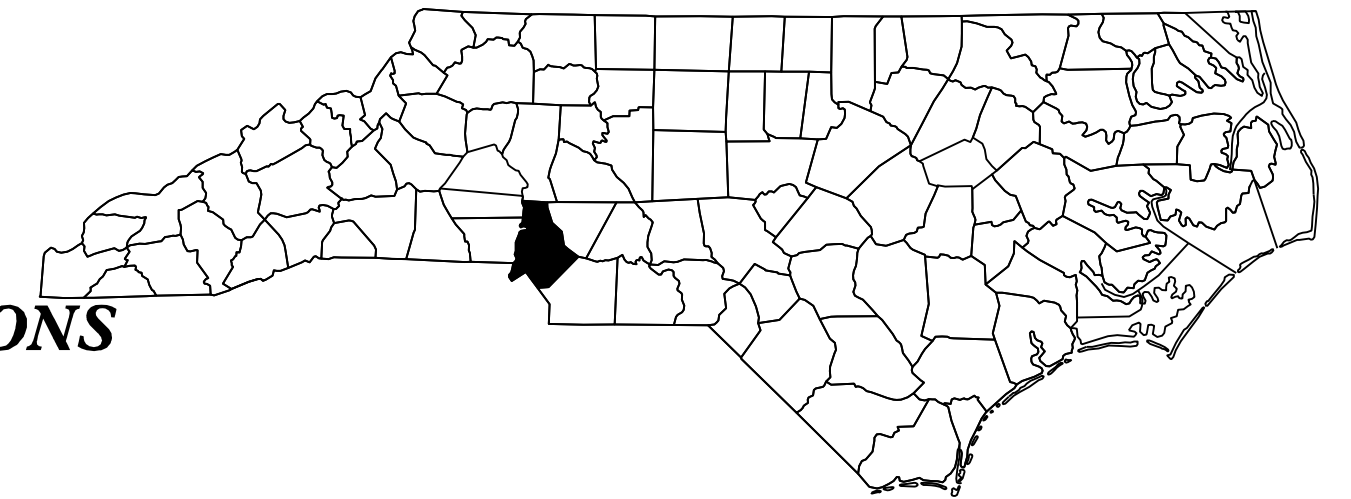


**BEGIN TIP PROJECT R-2248G
-Y3- STA. 9+67.23**

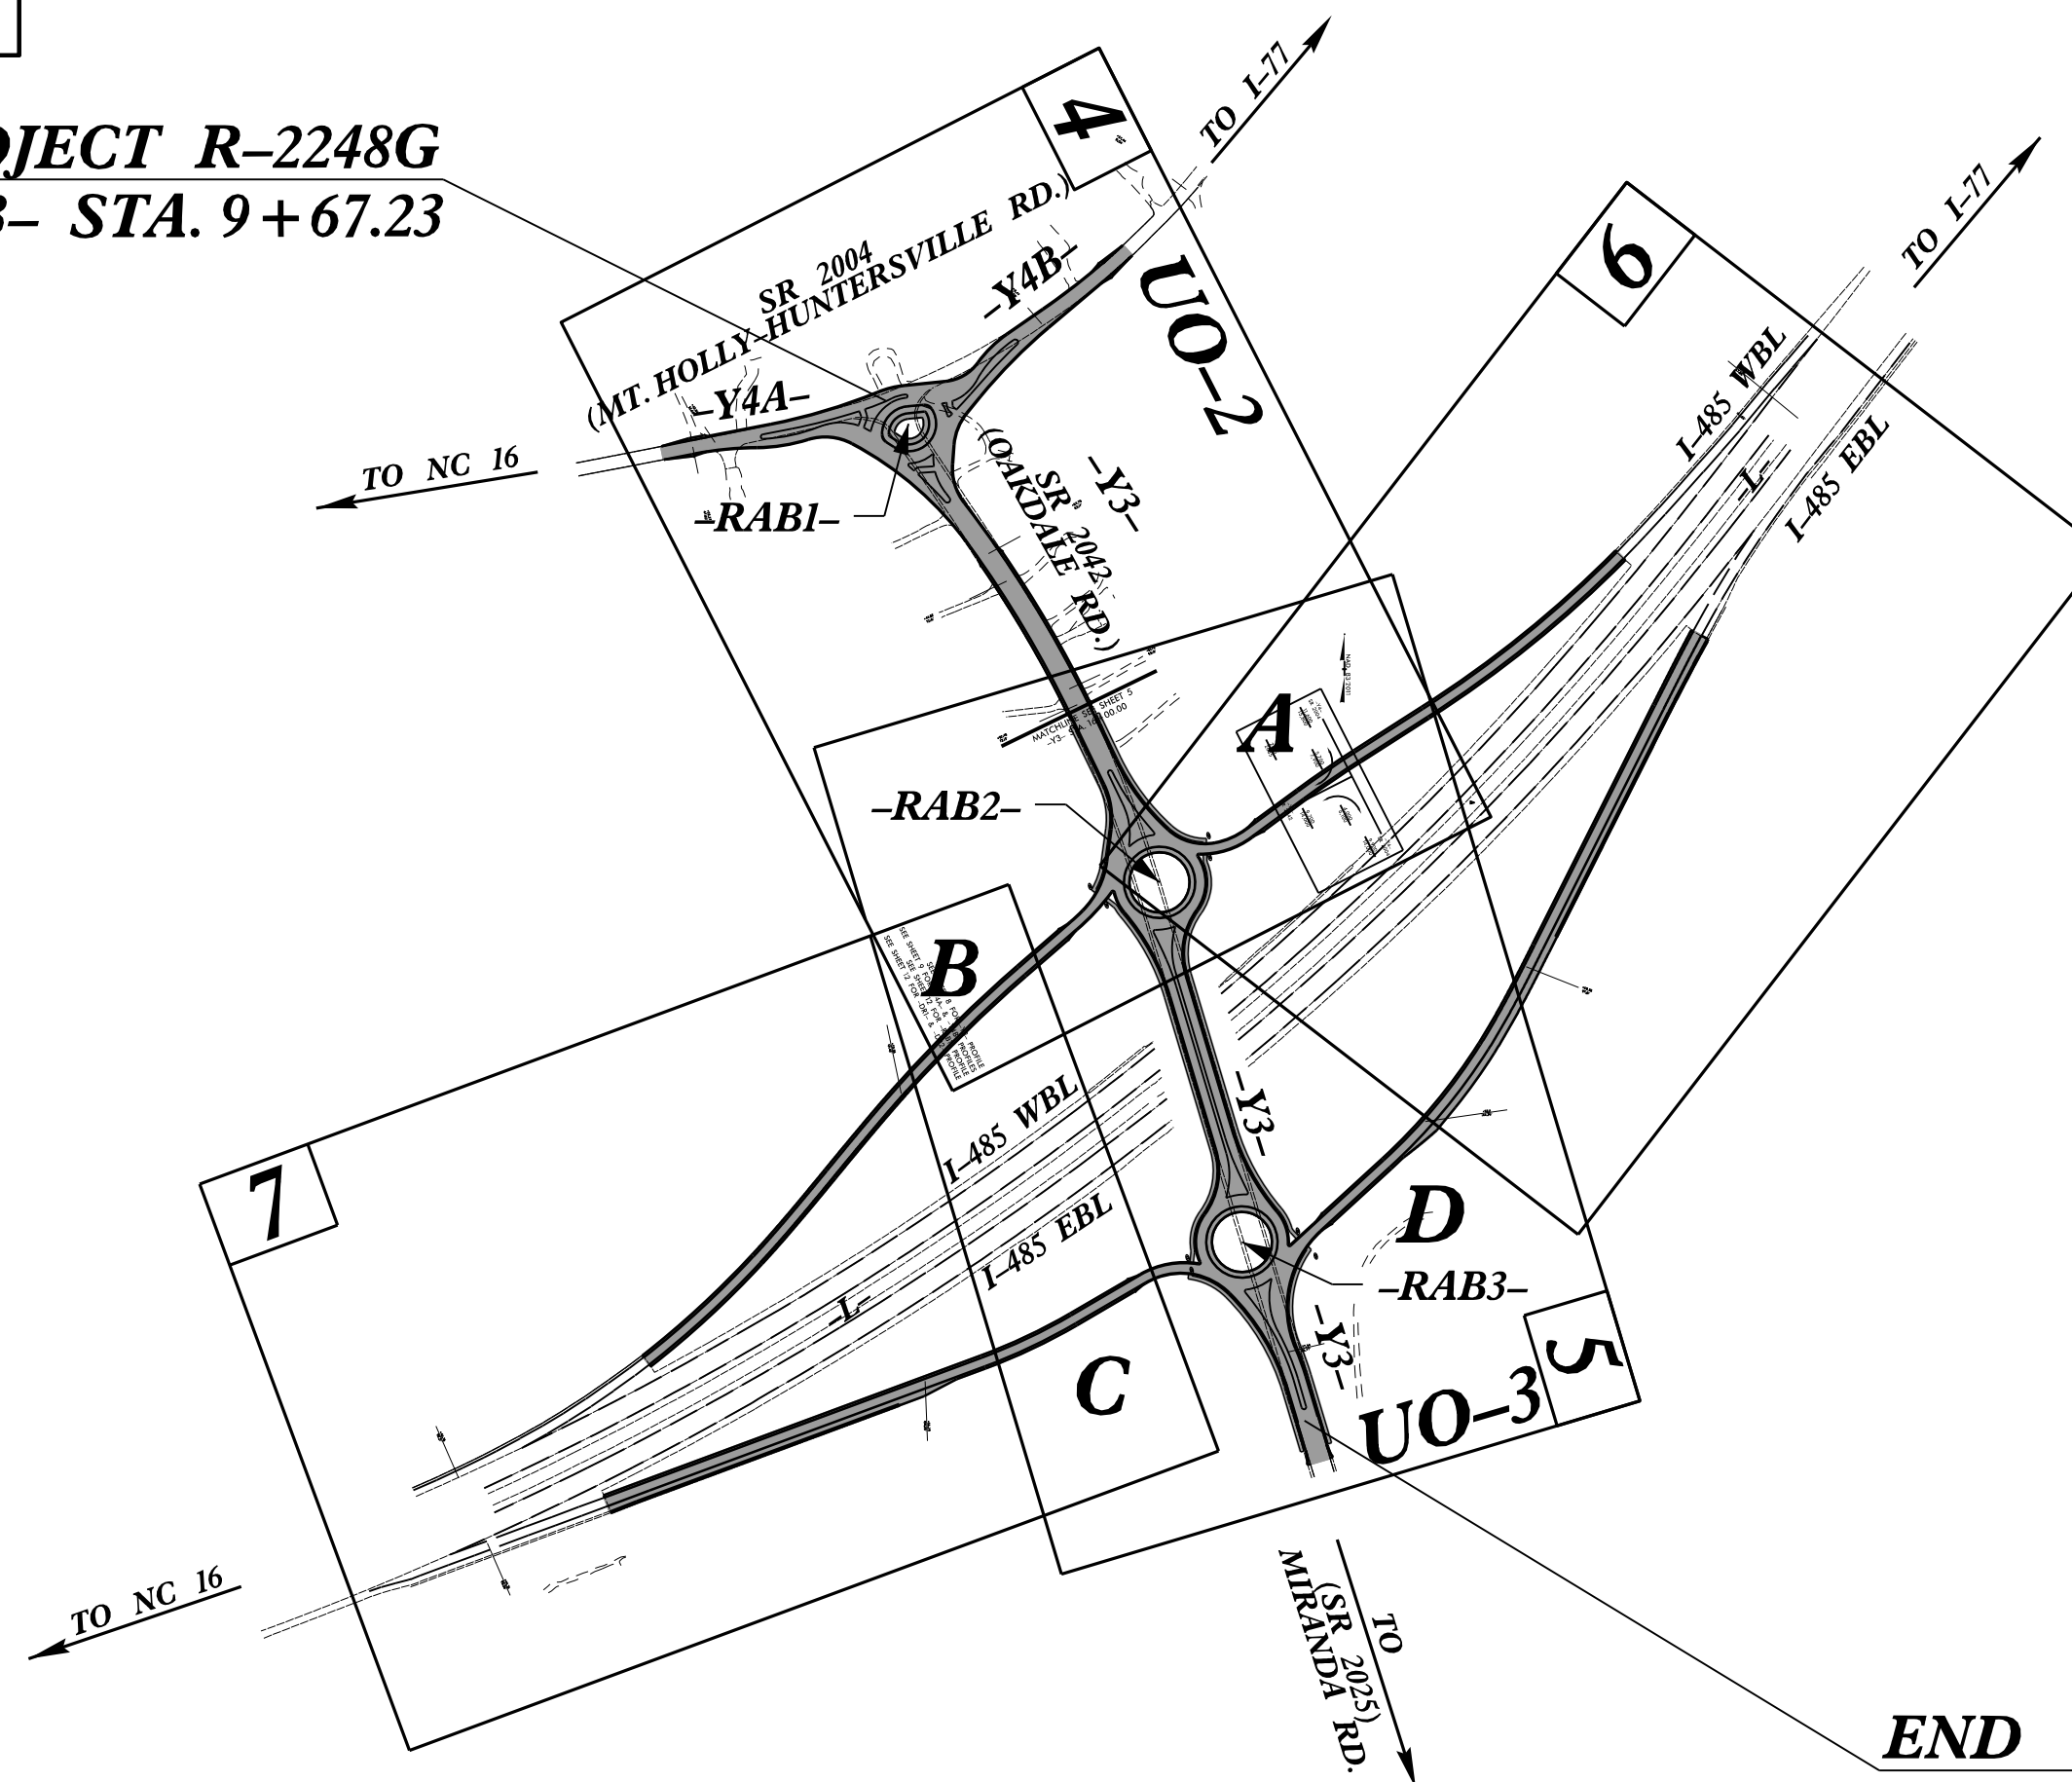

**END TIP PROJECT R-2248G
-Y3- STA. 29+00.00**

NAD 83/NA 2011

CLEARING ON THIS PROJECT SHALL BE PERFORMED TO THE LIMITS ESTABLISHED BY METHOD ____.
THIS PROJECT IS NOT WITHIN ANY MUNICIPAL BOUNDARIES.

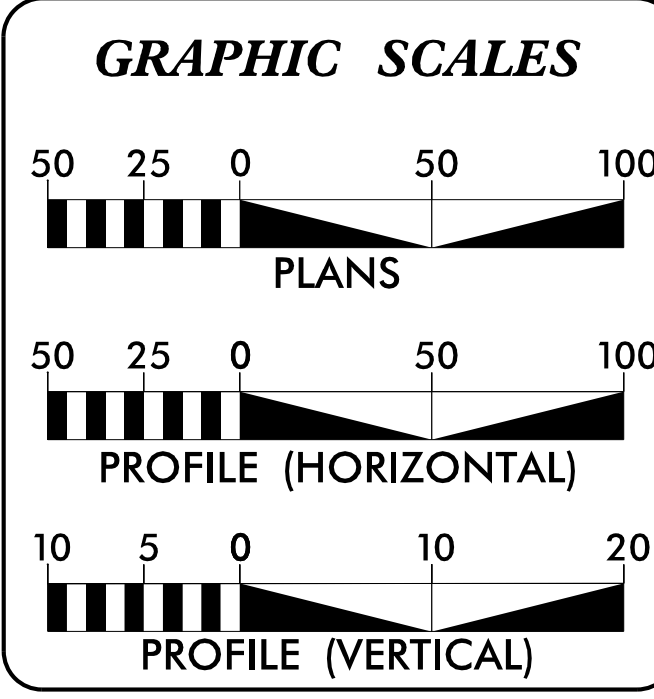

INDEX OF SHEETS

SHEET NO.	DESCRIPTION
UO-1	TITLE SHEET
UO-2 THRU UO-3	UBO PLAN SHEETS

PRIVATE UTILITY OWNERS ON PROJECT

(1) POWER\COM - DUKE ENERGY PROGRESS DUKENET	
(2) TELEPHONE - AT&T	
(3) CABLE TV - TIME WARNER CABLE	
(4) GAS - PEIDMONT NATURAL GAS	

HINDE ENGINEERING
License No. C-2639
7520 E. Independence Blvd., Suite 230 Charlotte, NC 28227

PREPARED IN THE OFFICE OF:
**DIVISION OF HIGHWAYS
UTILITIES UNIT
UTILITIES ENGINEERING**

1555 MAIL SERVICES CENTER
RALEIGH NC 27699-1555
PHONE (919) 707-6690
FAX (919) 250-4151

<u>Roger Worthington, P.E.</u>	UTILITIES SECTION ENGINEER
<u>Carl Barclay, P.E.</u>	UTILITIES SQUAD LEADER PROJECT ENGINEER
<u>Bo Hemphill, P.E.</u>	UTILITIES PROJECT DESIGN ENGINEER
<u>Corey Bousquet, P.E.</u>	HINDE ENGINEERING PROJECT MANAGER