


TIP NO. B-5114	SHEET NO. SIGN-3
APPROVED: <u>Charles A. Johnson III</u> <small>6243481AC08543B</small>	
DATE: 2/24/2015	
SEAL	
	

SIGN NUMBER: 101,103 BACKG COLOR: Green
 TYPE: A COPY COLOR: White
 QUANTITY: 2

SYMBOL	X	Y	WID	HT


SIGN WIDTH: 15'-0"
 HEIGHT: 6'-6"
 TOTAL AREA: 97.5 Sq.Ft.

BORDER TYPE: FLUSH
 RECESS: 0"
 WIDTH: 2"
 RADII: 9"

MAT'L: 0.125" ALUMINUM

NO. Z BARS: 2
 LENGTH: 172.0

DESIGN BY: TRT CHECKED BY: ADK/CAJ
 PROJECT ID: B-5114 DIV: 08 DATE: February 2015

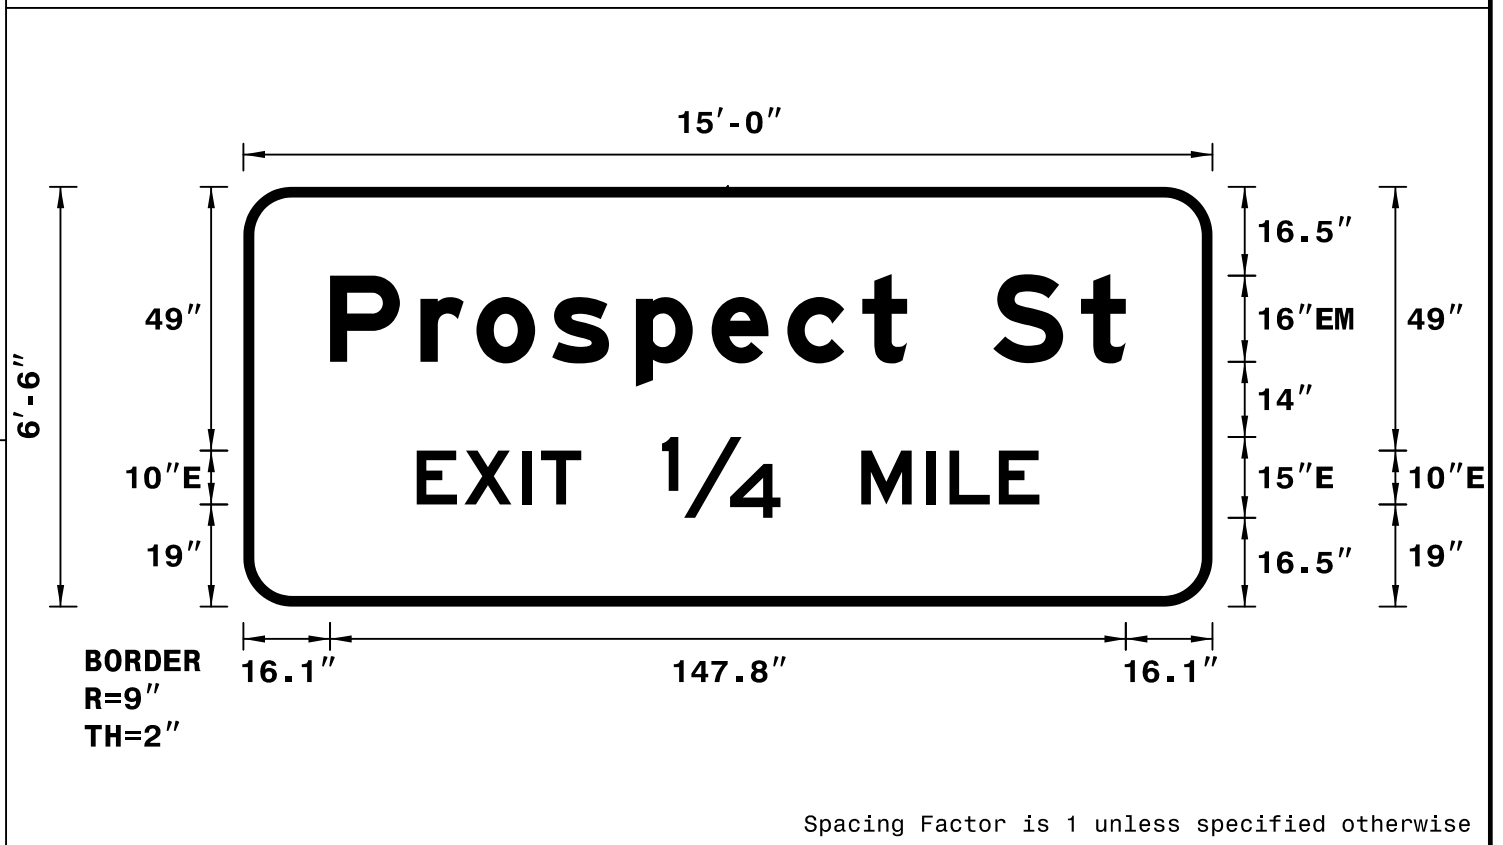

NOTES:
 1. Legend and border shall be direct applied Grade C reflective sheeting.
 2. Background shall be Grade C reflective sheeting.

LETTER POSITIONS

Letter spacings are to start of next letter

	P	r	o	s	p	e	c	t	S	t	Series/Size
	16.1	16.8	10.4	14.1	15.5	14.1	14.1	13.9	8.3	16	EM 2000
											147.8
											E 2000
	32.2	8.9	10.7	3.5	7.5	15	22	15	12	4.4	115.7

SIGN NUMBER: 102,104 BACKG COLOR: Green
 TYPE: A COPY COLOR: White
 QUANTITY: 2

SYMBOL	X	Y	WID	HT
Type A Arrow	76.3	16.3	22.4	35.3


SIGN WIDTH: 15'-0"
 HEIGHT: 7'-6"
 TOTAL AREA: 112.5 Sq.Ft.

BORDER TYPE: FLUSH
 RECESS: 0"
 WIDTH: 2"
 RADII: 9"

MAT'L: 0.125" ALUMINUM

NO. Z BARS: 3
 LENGTH: 172.0

DESIGN BY: TRT CHECKED BY: ADK/CAJ
 PROJECT ID: B-5114 DIV: 08 DATE: February 2015

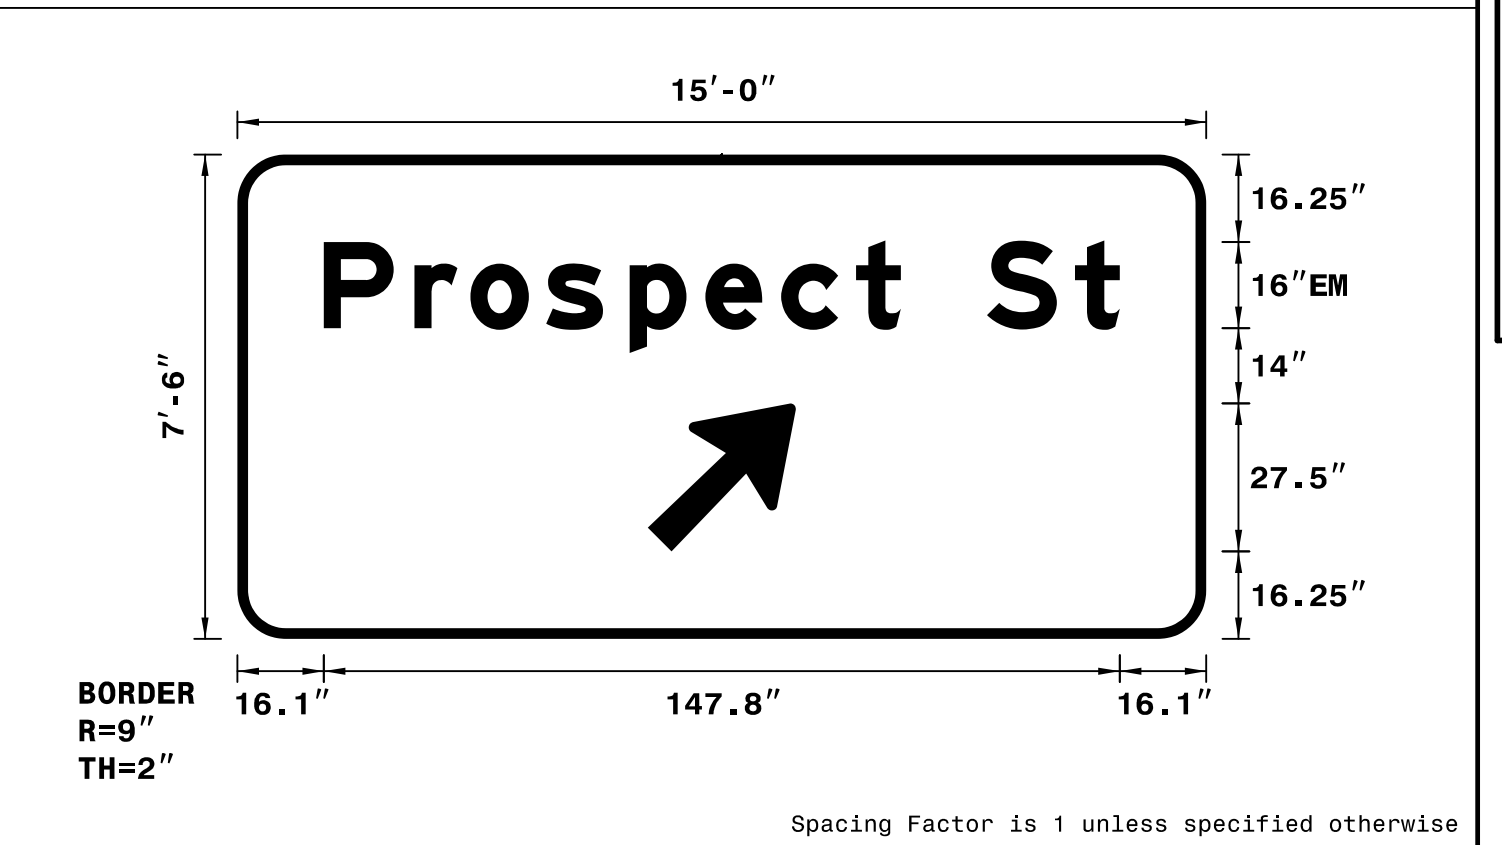

NOTES:
 1. Legend and border shall be direct applied Grade C reflective sheeting.
 2. Background shall be Grade C reflective sheeting.

LETTER POSITIONS

Letter spacings are to start of next letter

	P	r	o	s	p	e	c	t	S	t	Series/Size
	16.1	16.8	10.4	14.1	15.5	14.1	14.1	13.9	8.3	16	EM 2000
											147.8

SIGN NUMBER: 201A,202A BACKG COLOR: Green
 TYPE: A COPY COLOR: White
 QUANTITY: 2

SYMBOL	X	Y	WID	HT
Type A Arrow	24.8	6.6	18.3	28.7


SIGN WIDTH: 6'-0"
 HEIGHT: 5'-0"
 TOTAL AREA: 30.0 Sq.Ft.

BORDER TYPE: FLUSH
 RECESS: 0"
 WIDTH: 1.5"
 RADII: 6"

MAT'L: 0.125" ALUMINUM

NO. Z BARS: 2
 LENGTH: 64.0

DESIGN BY: TRT CHECKED BY: ADK/CAJ
 PROJECT ID: B-5114 DIV: 08 DATE: February 2015

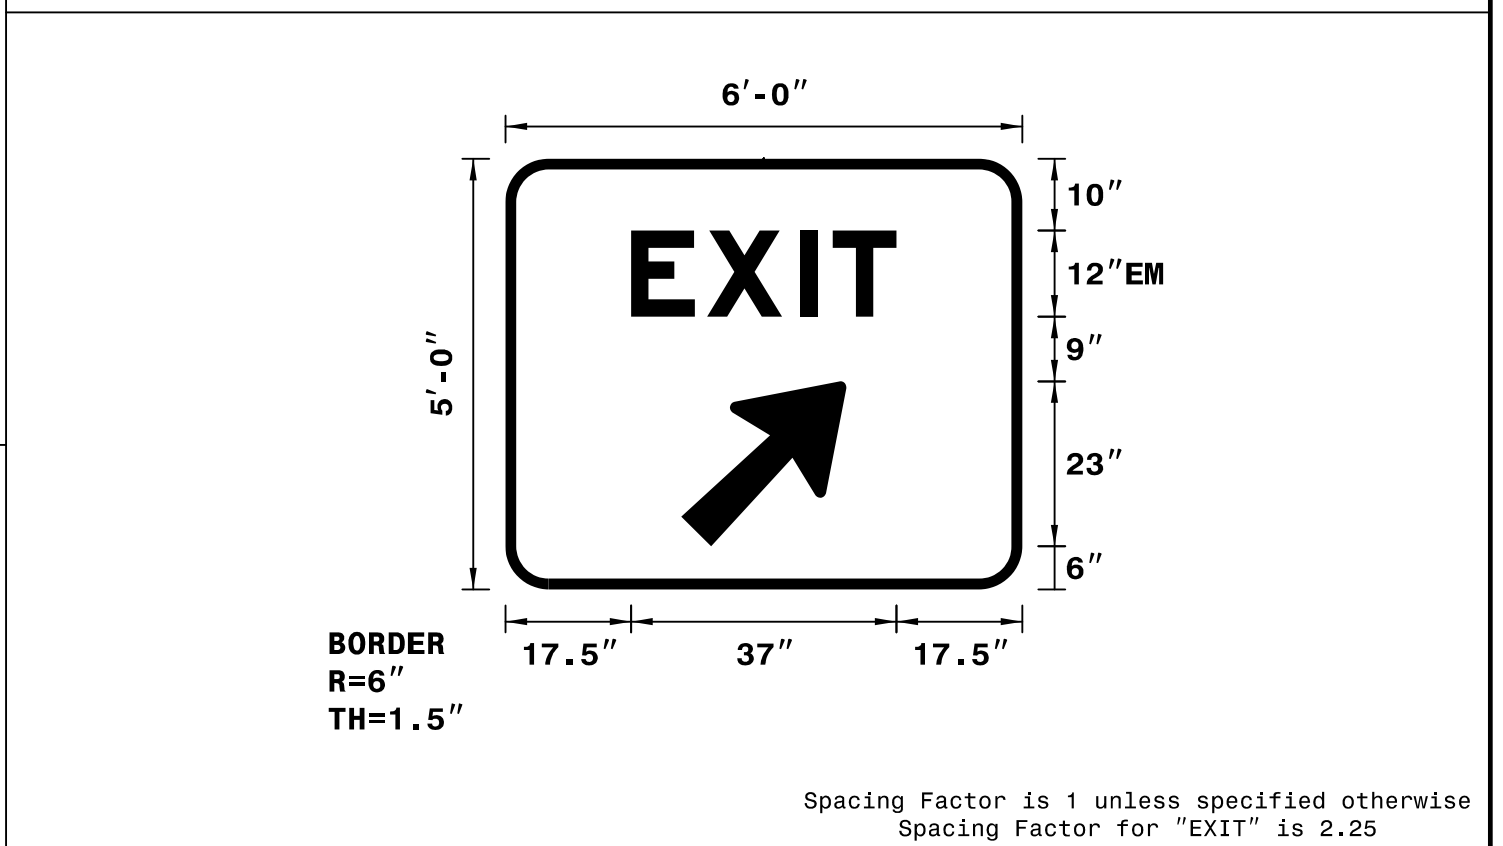

NOTES:
 1. Legend and border shall be direct applied Grade C reflective sheeting.
 2. Background shall be Grade C reflective sheeting.

LETTER POSITIONS

Letter spacings are to start of next letter

	E	X	I	T	Series/Size
	17.5	10.6	13	4.6	EM 2000
					37

SIGN NUMBER: 201B BACKG COLOR: Yellow
 TYPE: B COPY COLOR: Black
 QUANTITY: 1

SYMBOL	X	Y	WID	HT


SIGN WIDTH: 6'-0"
 HEIGHT: 2'-0"
 TOTAL AREA: 12.0 Sq.Ft.

BORDER TYPE: RECESSED
 RECESS: 0.63"
 WIDTH: 0.88"
 RADII: 3"

MAT'L: 0.125" ALUMINUM

NO. Z BARS: 2
 LENGTH: 64

DESIGN BY: TRT CHECKED BY: ADK/CAJ
 PROJECT ID: B-5114 DIV: 08 DATE: February 2015

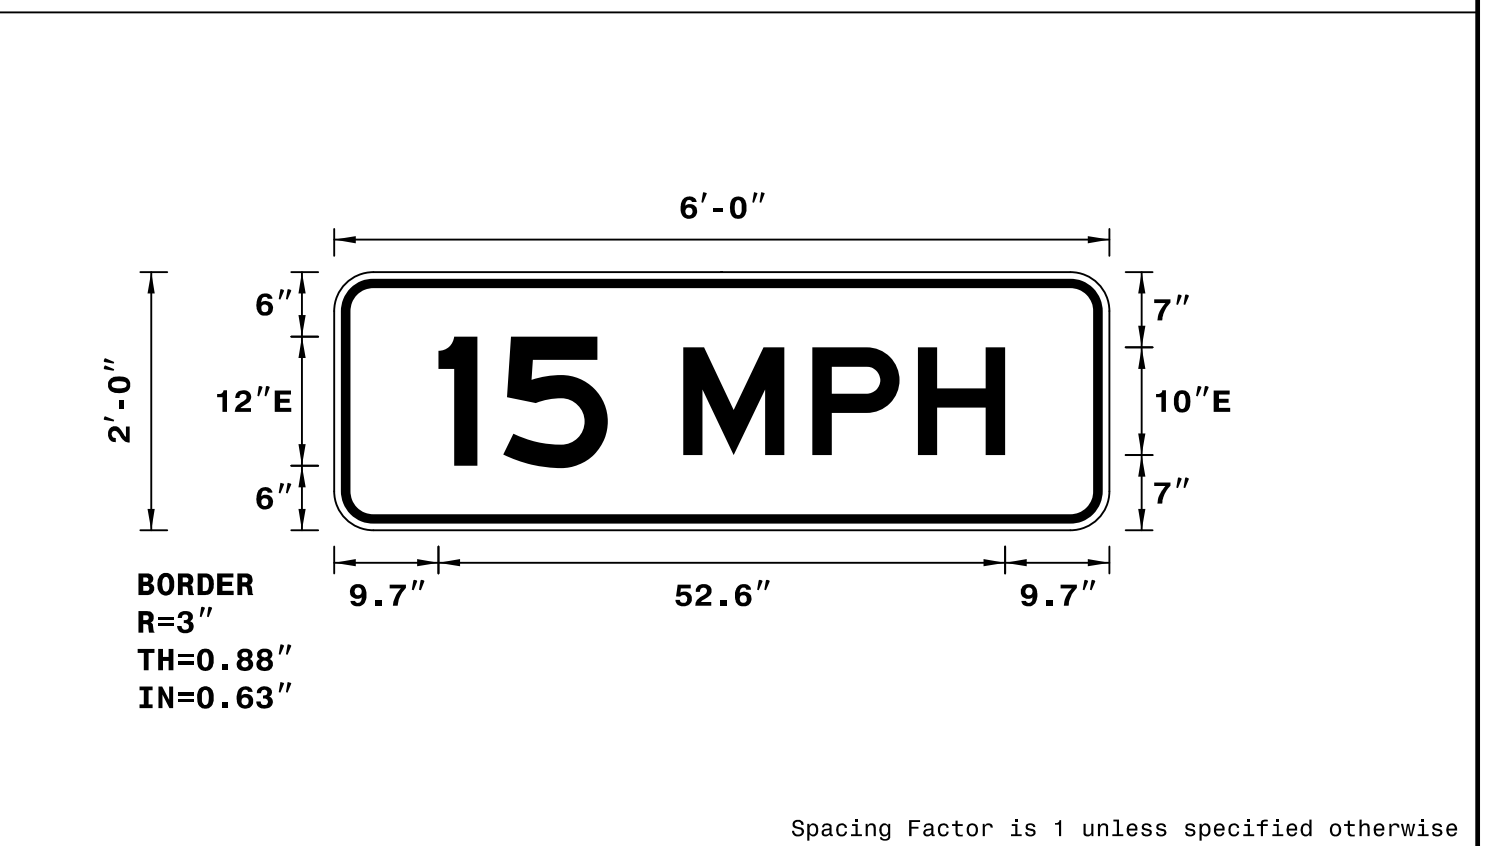

NOTES:
 1. Legend and border shall be direct applied non-reflective sheeting.
 2. Background shall be Grade C reflective sheeting.

LETTER POSITIONS

Letter spacings are to start of next letter

	1	5	M	P	H	Series/Size
	9.7	6	9.7	7	12	E 2000
						52.6