
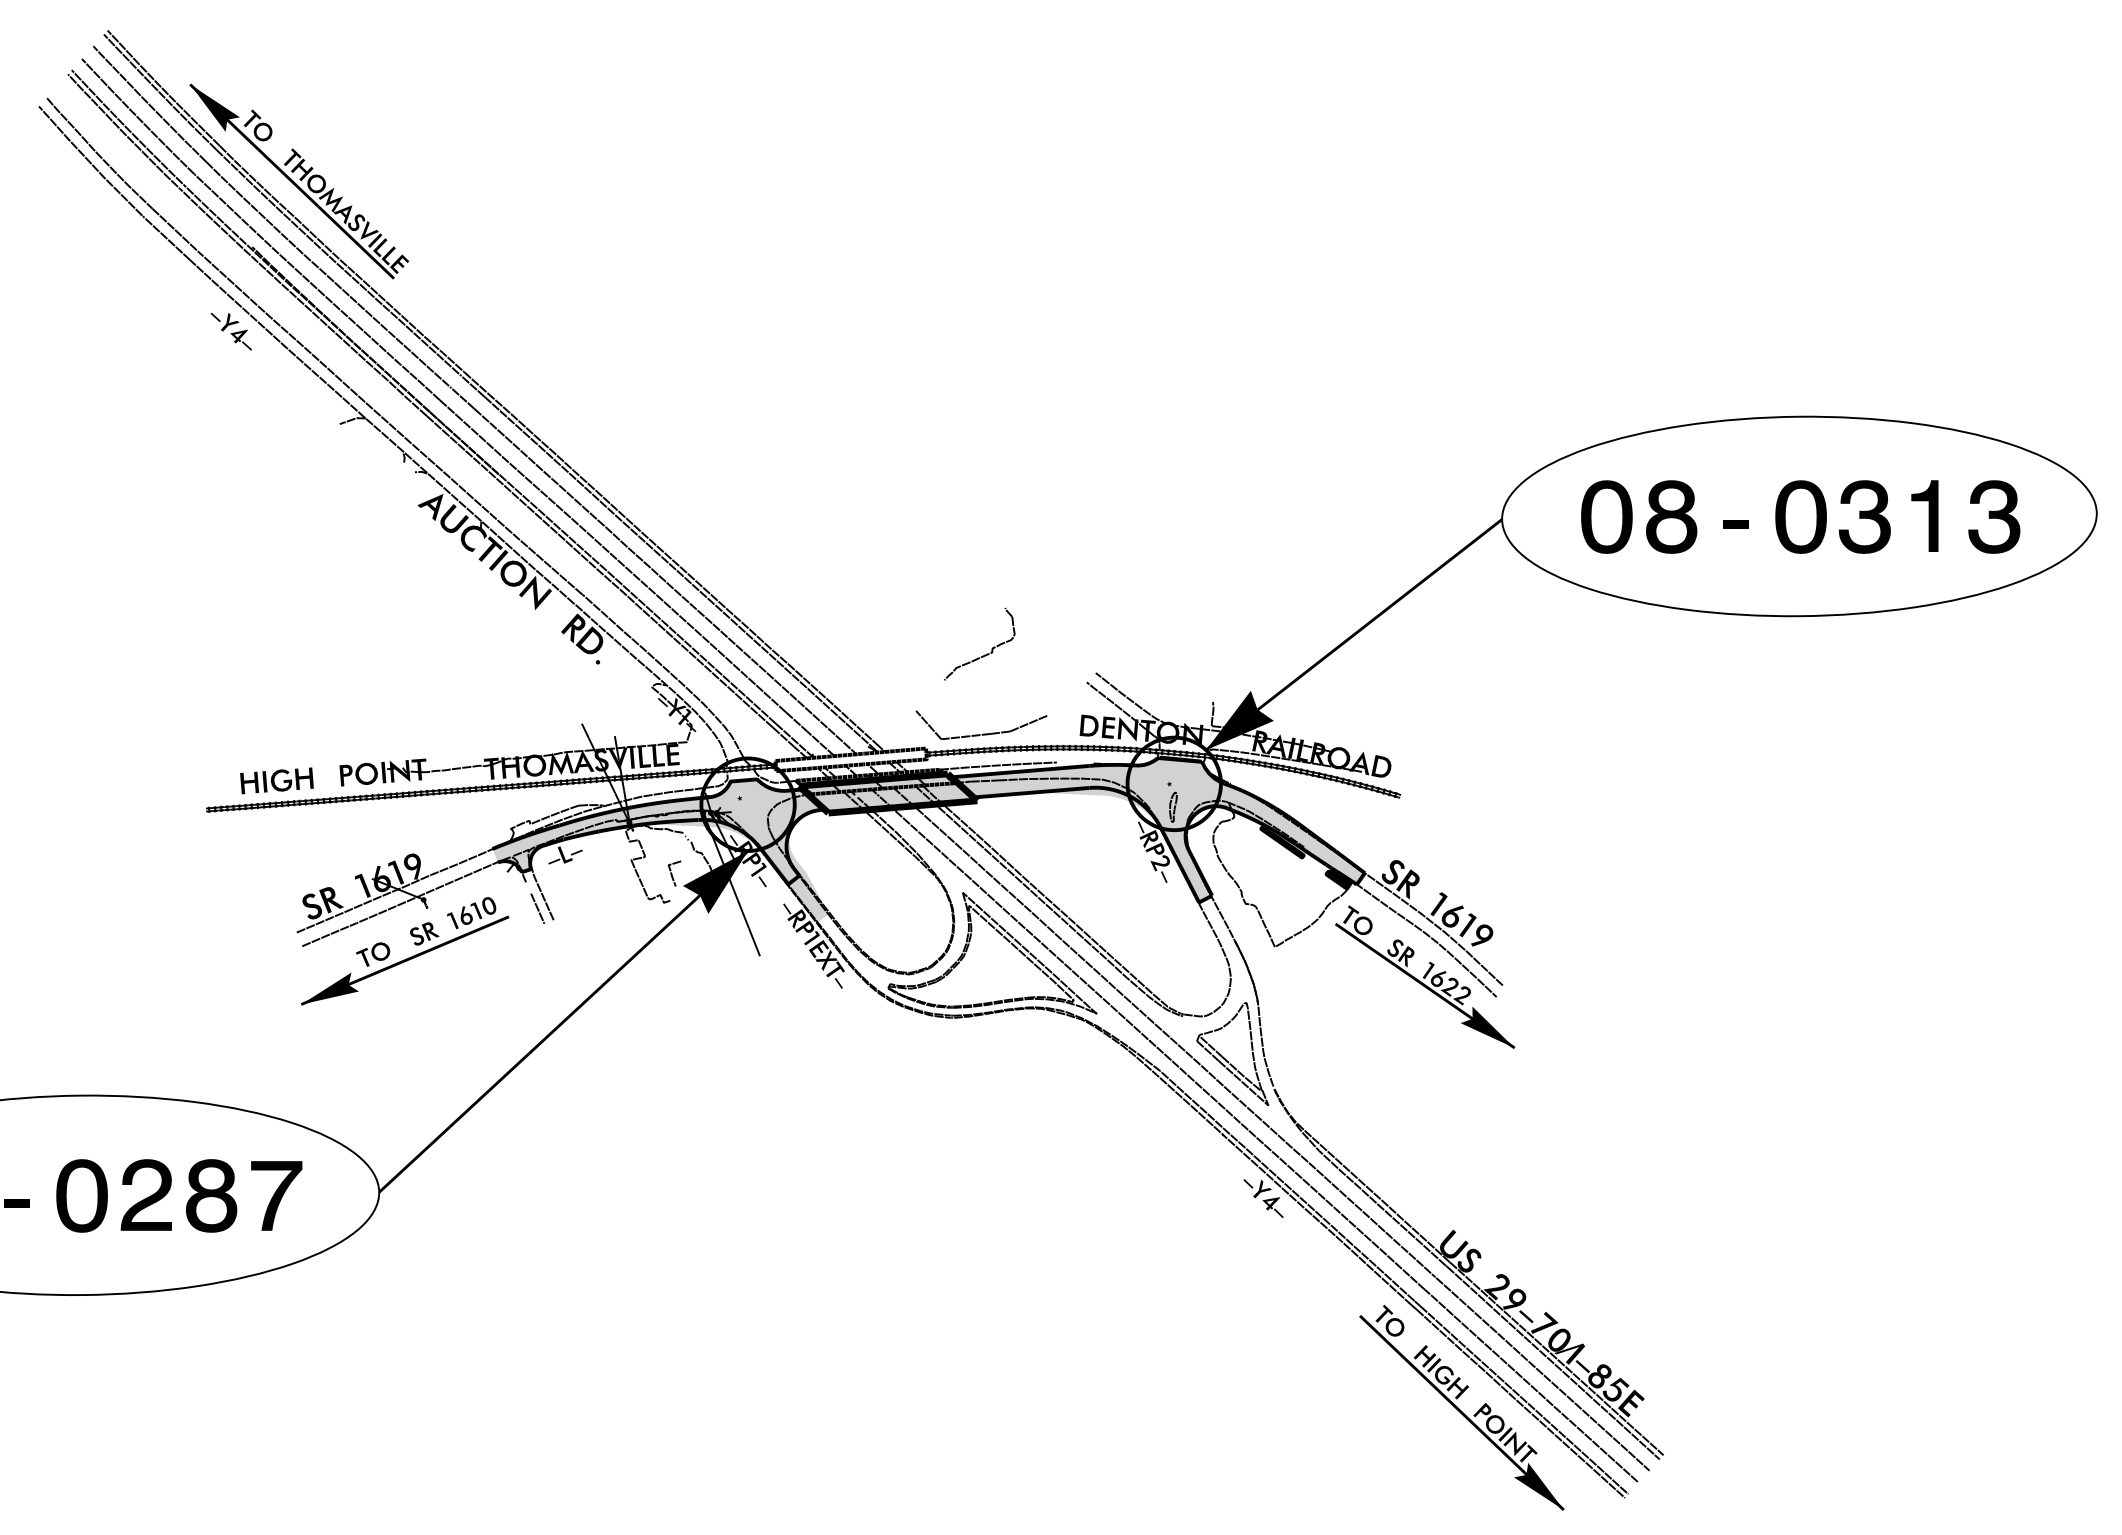
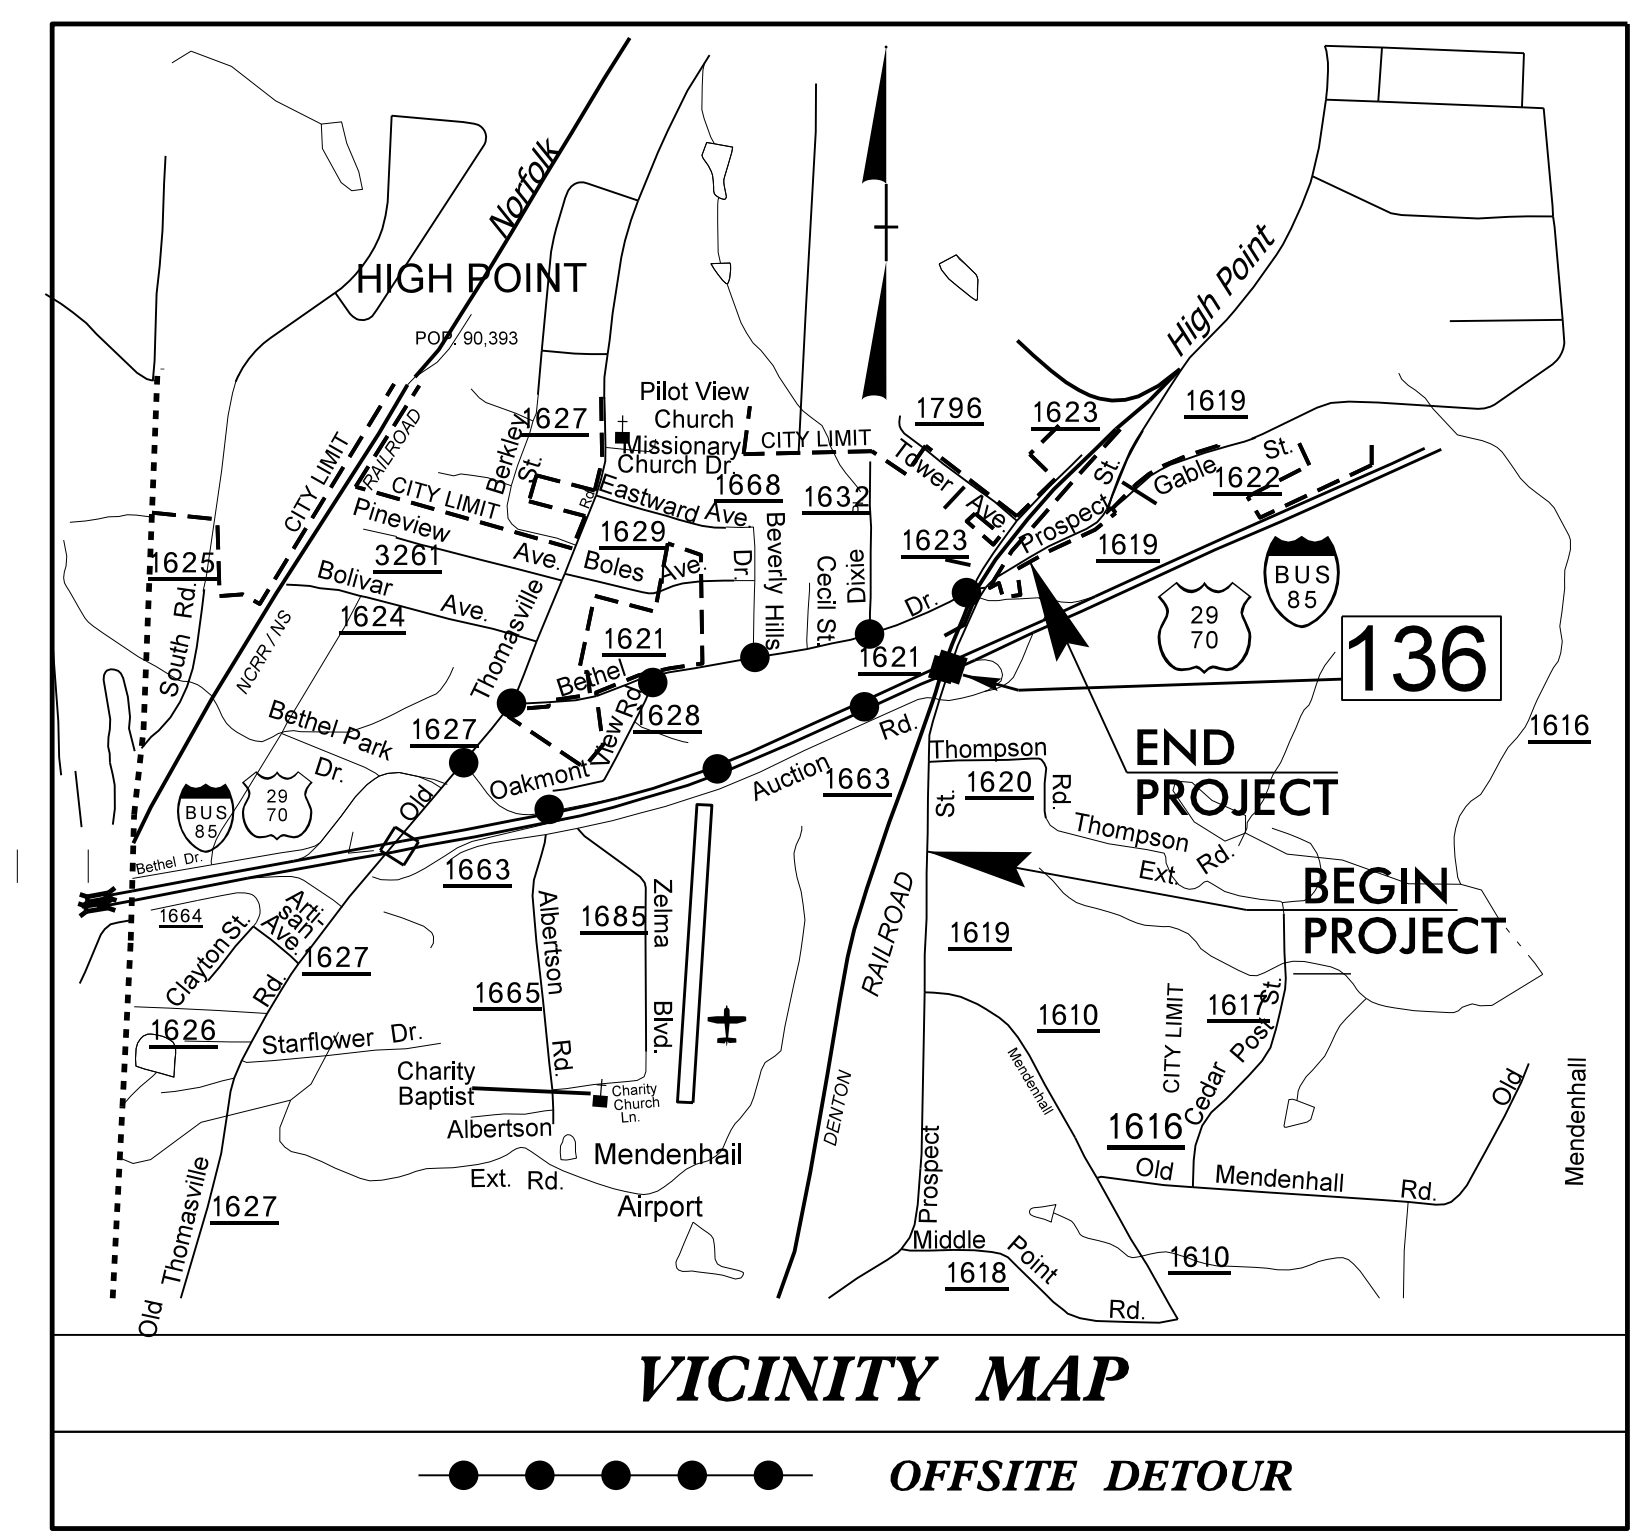


STATE OF NORTH CAROLINA  
DIVISION OF HIGHWAYS

# RANDOLPH COUNTY

**LOCATION: BRIDGE 136 OVER US 29-70I-85 BUSINESS ON SR 1619 (PROSPECT STREET) IN HIGH POINT**

**TYPE OF WORK: SIGNALS**

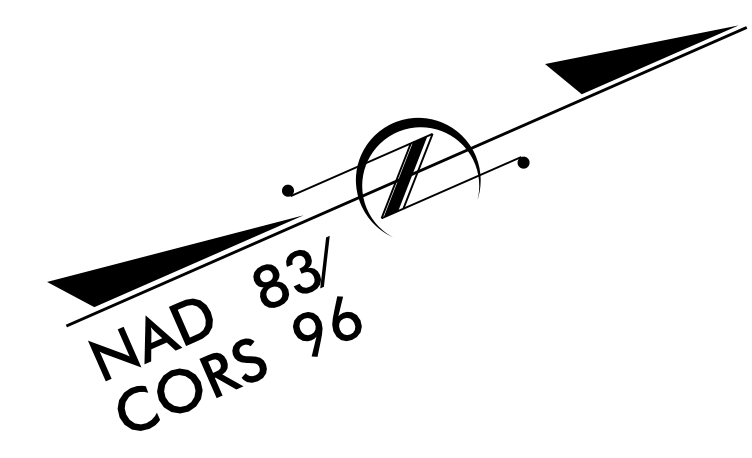

**TIP PROJECT: B-5114**

**CONTRACT: C203589**

Refer to "Roadway Standard Drawings NCDOT" dated January 2012 and "Standard Specifications for Roads and Structures" dated January 2012.

Index of Plans		
Sheet #	Reference #	Location/Description
Sig. 1	-----	Title Sheet
Sig. 2.0-2.3	08-0287	SR 1619 (Prospect Street) at I-85 Bus./US 29 NB-70 EB Ramp and SR 1663 (Auction Road)
Sig. 3.0-3.3	08-0313	SR 1619 (Prospect Street) at I-85 Bus./US 29 SB-70 WB Ramp and SR 1621 (Bethel Drive)
SCP 1	N/A	Wireless Communications Plans

**INTELLIGENT TRANSPORTATION AND SIGNALS UNIT**

Robert J. Ziemba, PE – Central Region Signals Engineer  
John T. Rowe Jr., PE – Signal Equipment Design Engineer

Prepared In the Office of:  
DIVISION OF HIGHWAYS  
TRANSPORTATION MOBILITY AND SAFETY  
BRANCH

750 N. Greenfield Parkway, Garner, NC 27529

02-MAR-2015 17:04  
R:\p1\p1\cvs\signals\1\1\sheet\B5114\_sig\_1sh.dgn