



PROJECT REFERENCE NO.		SHEET NO.
B-4114		UC-6
DESIGNED BY:	JH	
DRAWN BY:	JH	
CHECKED BY:	JSM	
APPROVED BY:	JSM	
REVISED:		
NORTH CAROLINA DEPARTMENT OF TRANSPORTATION		
UTILITIES ENGINEERING SEC. PHONE: (919) 707-6690 FAX: (919) 250-4151		

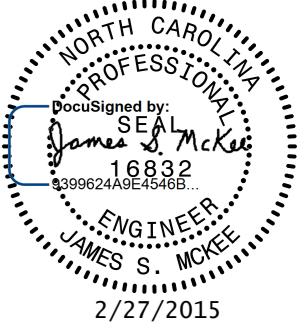


## UTILITY CONSTRUCTION

### PROP. 12" WATER LINE (WL-1)

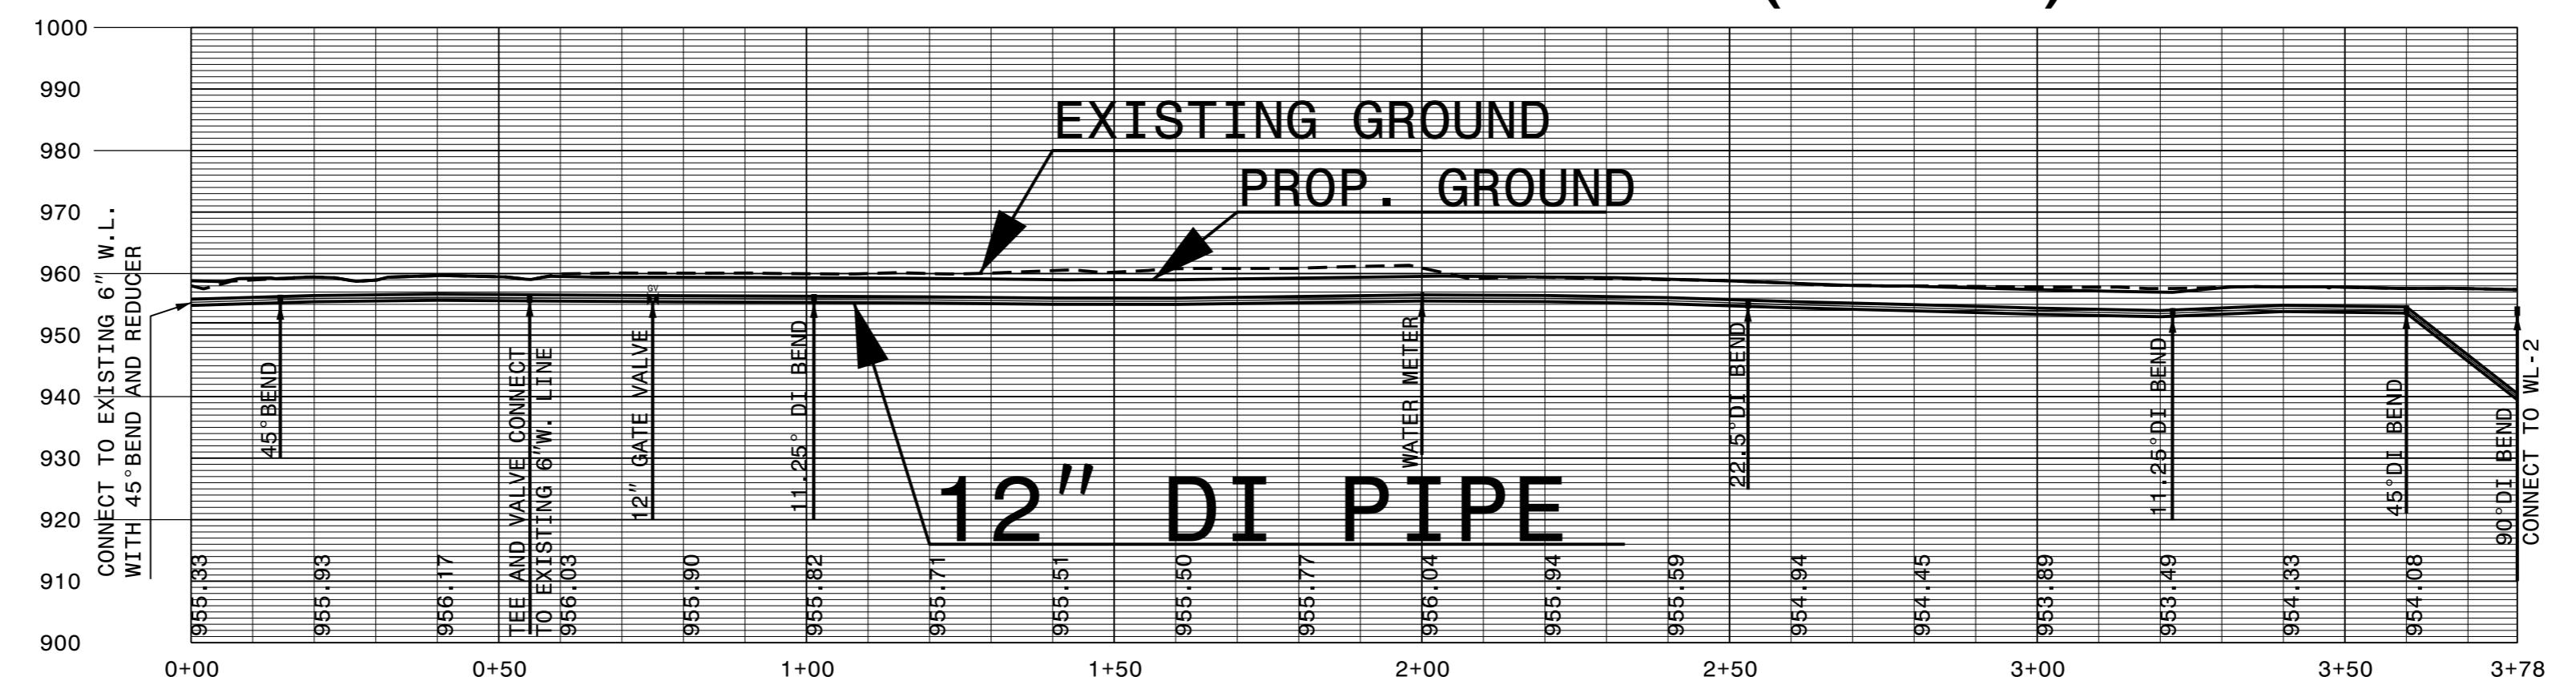

### PROP. 12" WATER LINE (WL-2)

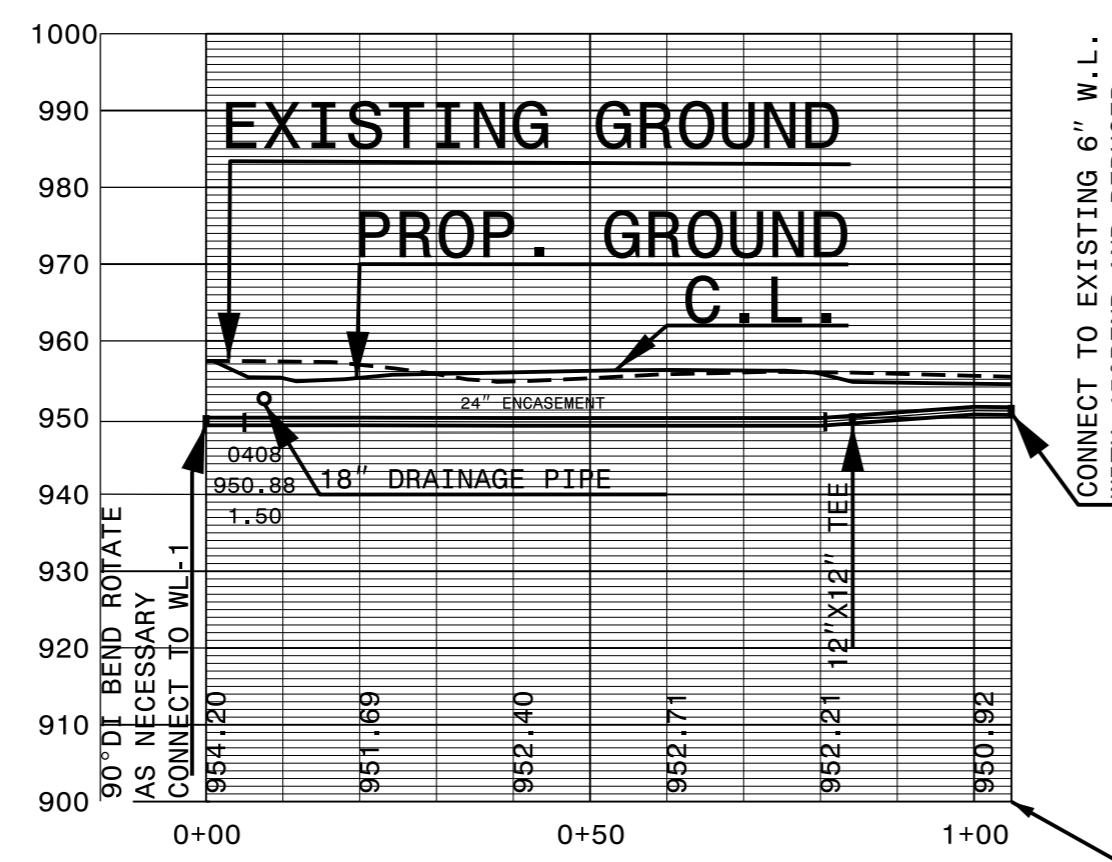

### PROP. 12" WATER LINE (WL-3)

