






8/23/99

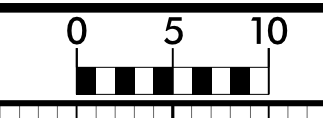

PROJ. REFERENCE NO.
B-5114

SHEET NO.
X-12

150 140 130 120 110 100 90 80 70 60 50 40 30 20 10 0 10 20 30 40 50 60 70 80 90 100 110 120 130 140 150

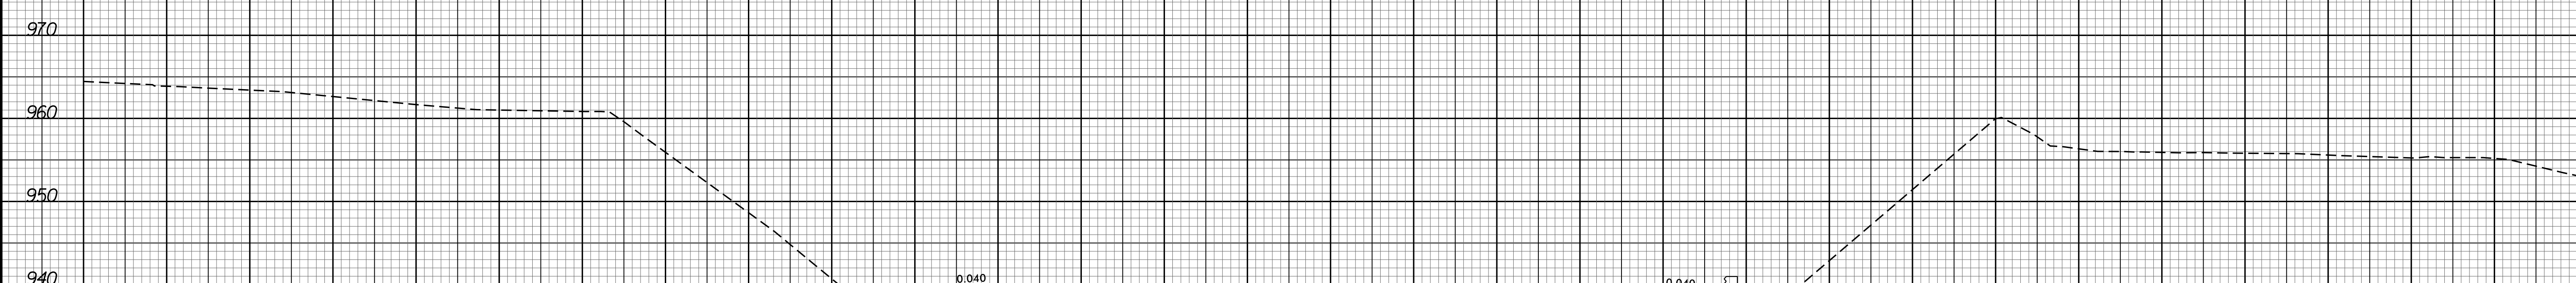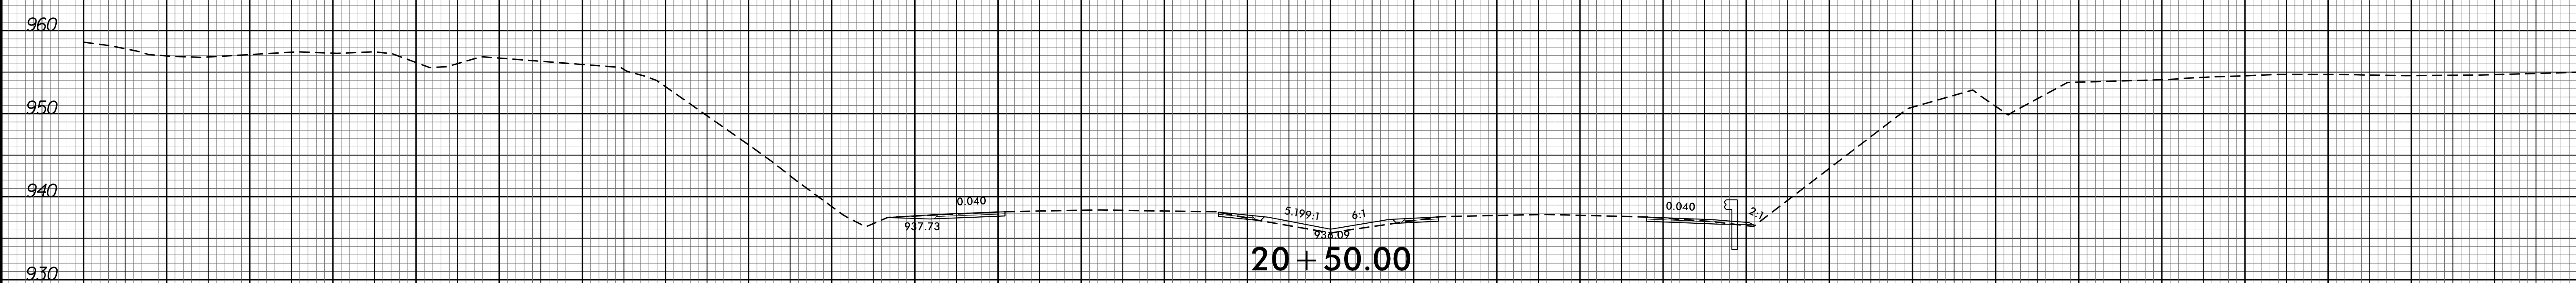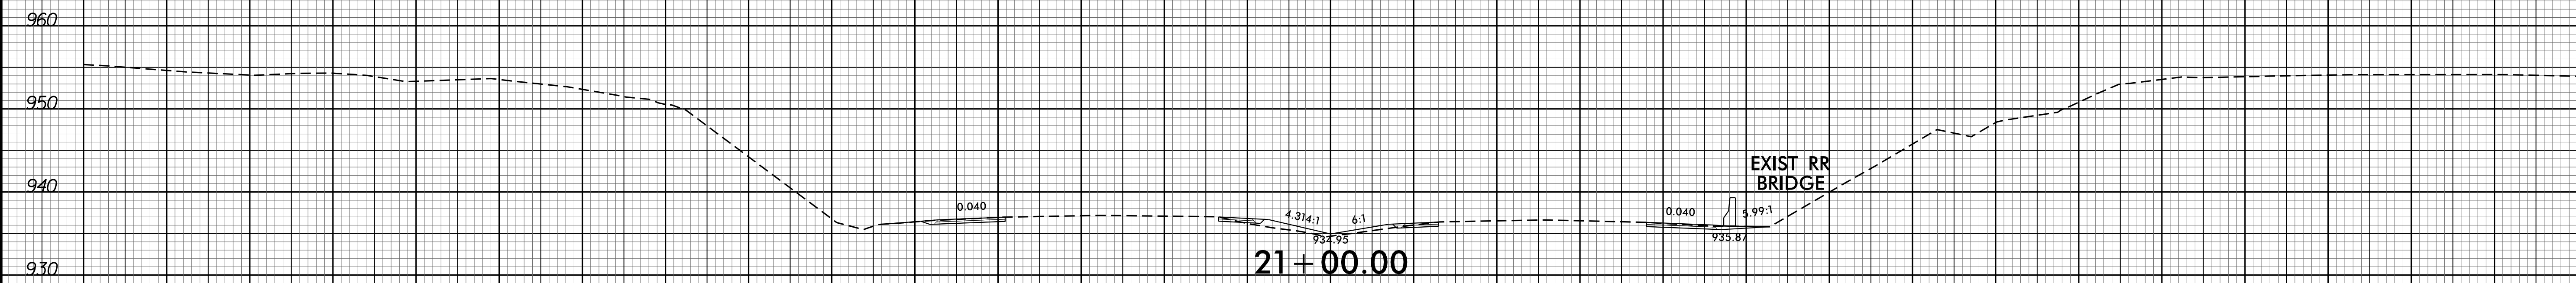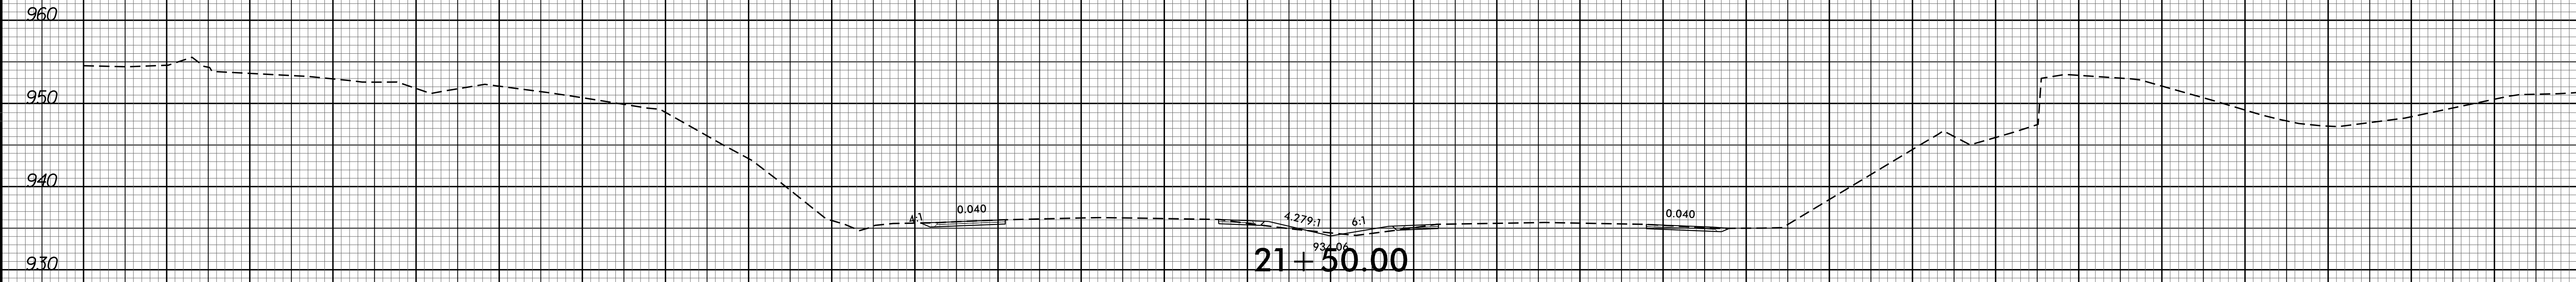

20+00.00

-Y4-

05-MAR-2015 13:50
P:\Road\gma\XSC\B5114_Rdu_xpl_Y4.dgn
\$\$\$\$SERIAL\$\$\$\$

150 140 130 120 110 100 90 80 70 60 50 40 30 20 10 0 10 20 30 40 50 60 70 80 90 100 110 120 130 140 150