
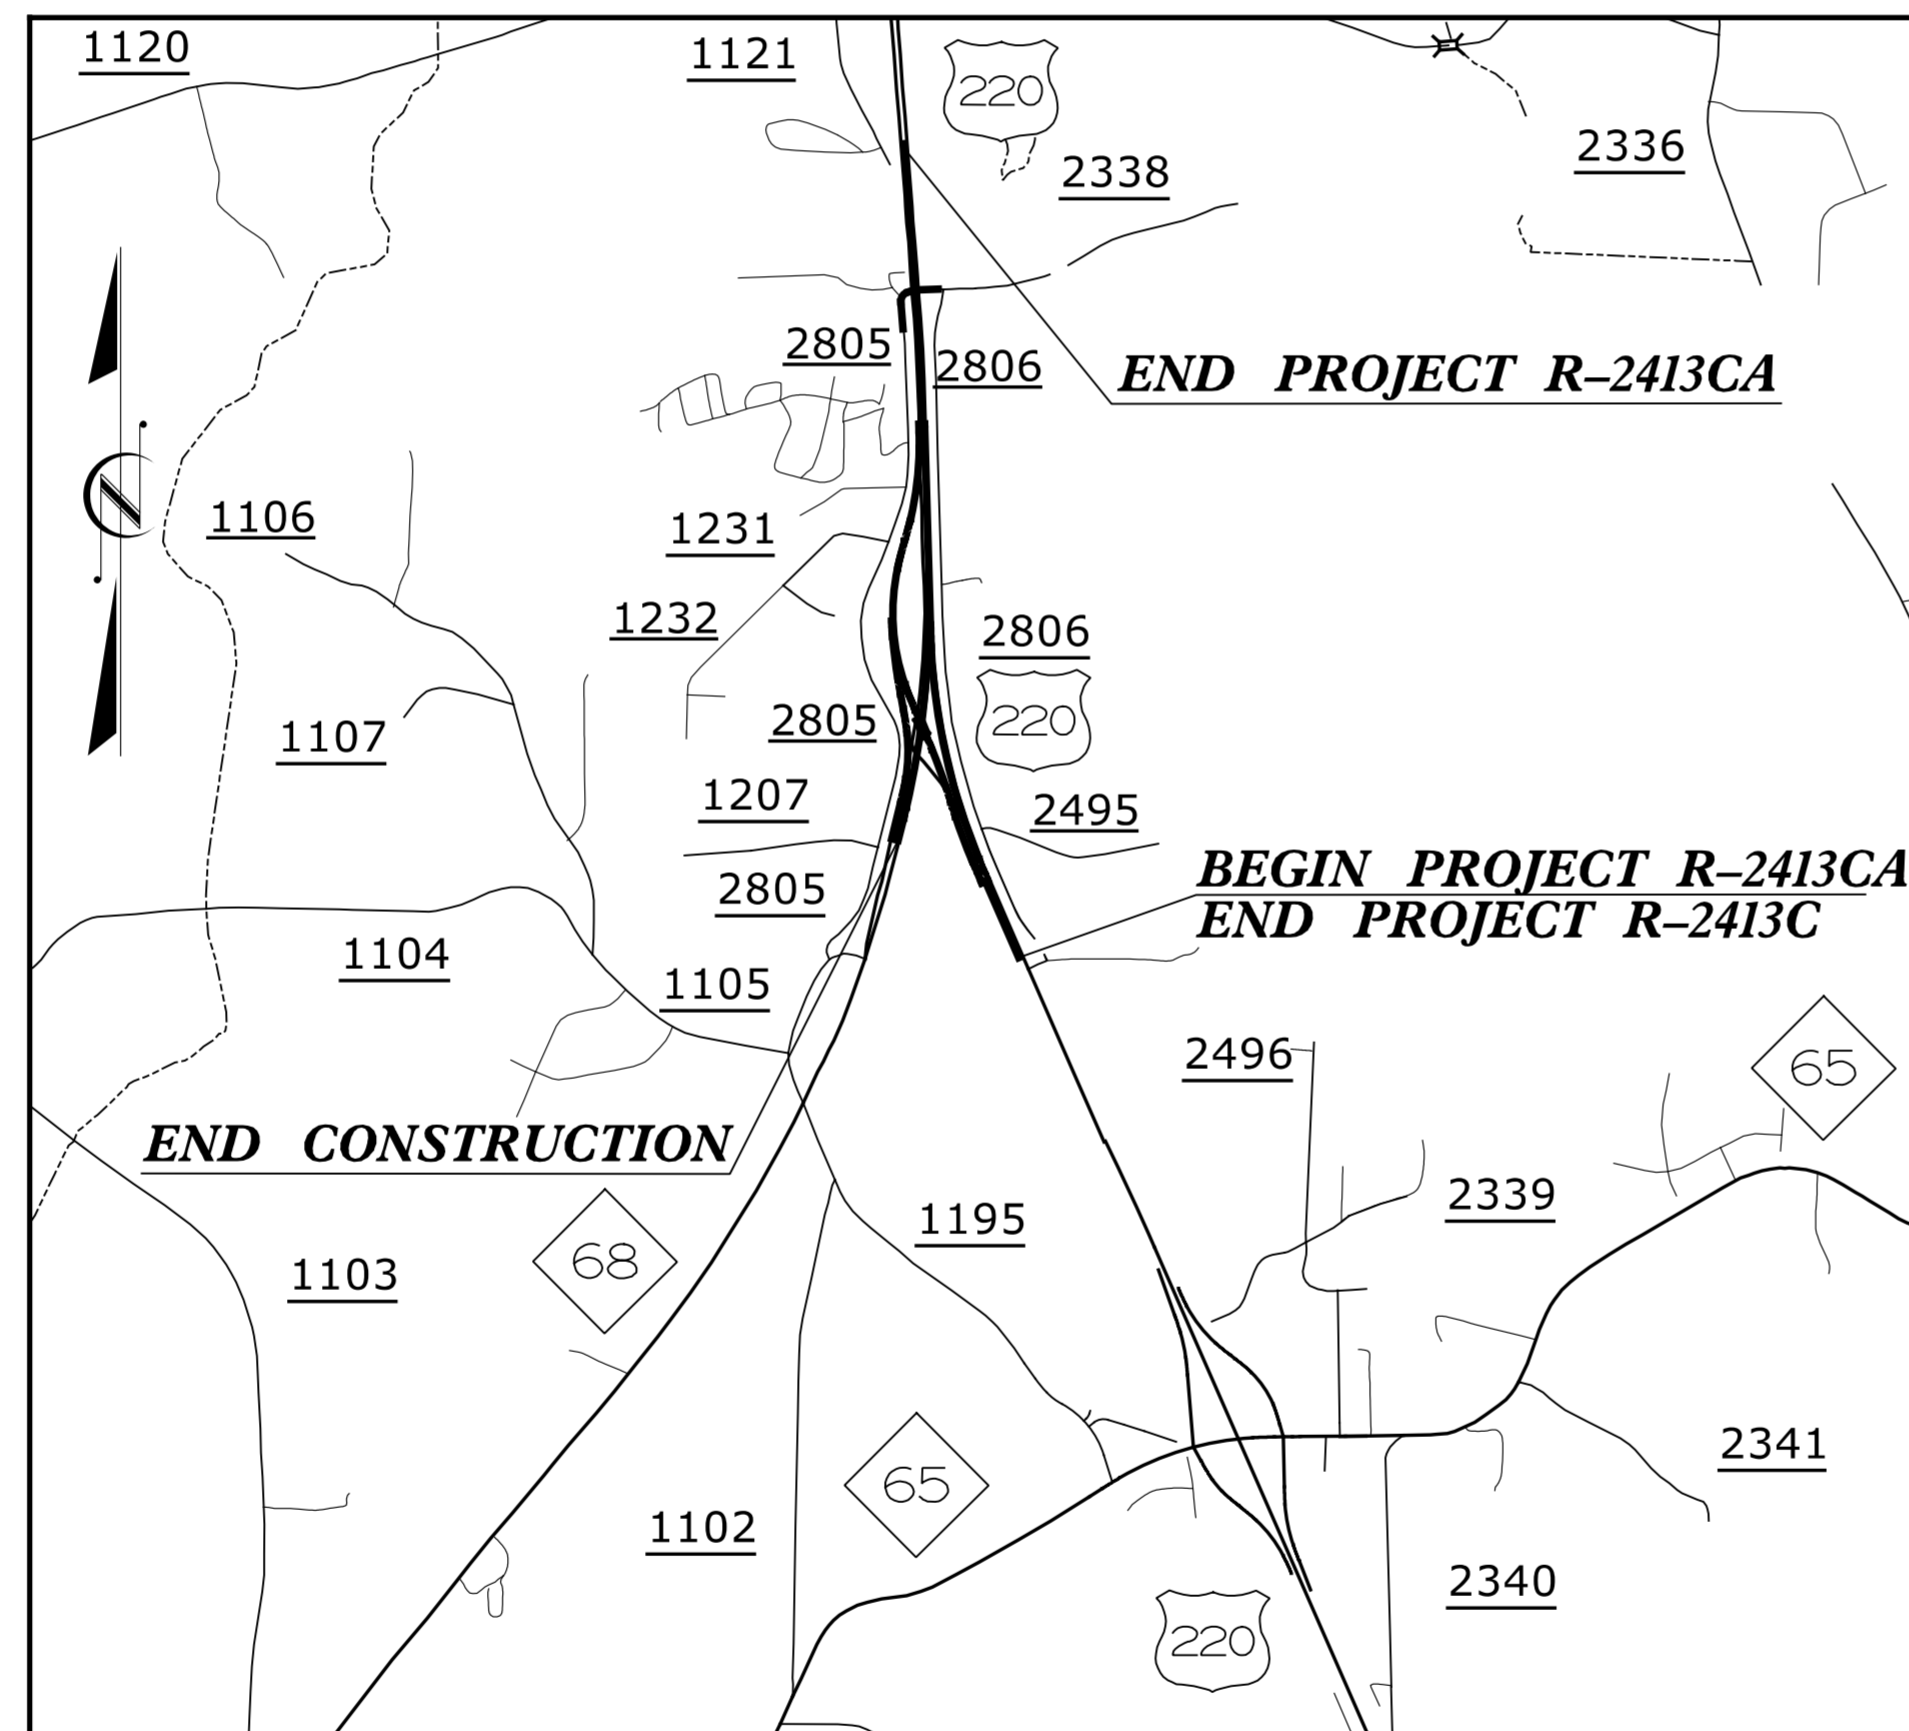


STATE OF NORTH CAROLINA  
DIVISION OF HIGHWAYS

**TRANSPORTATION MANAGEMENT PLAN**

**ROCKINGHAM COUNTY**

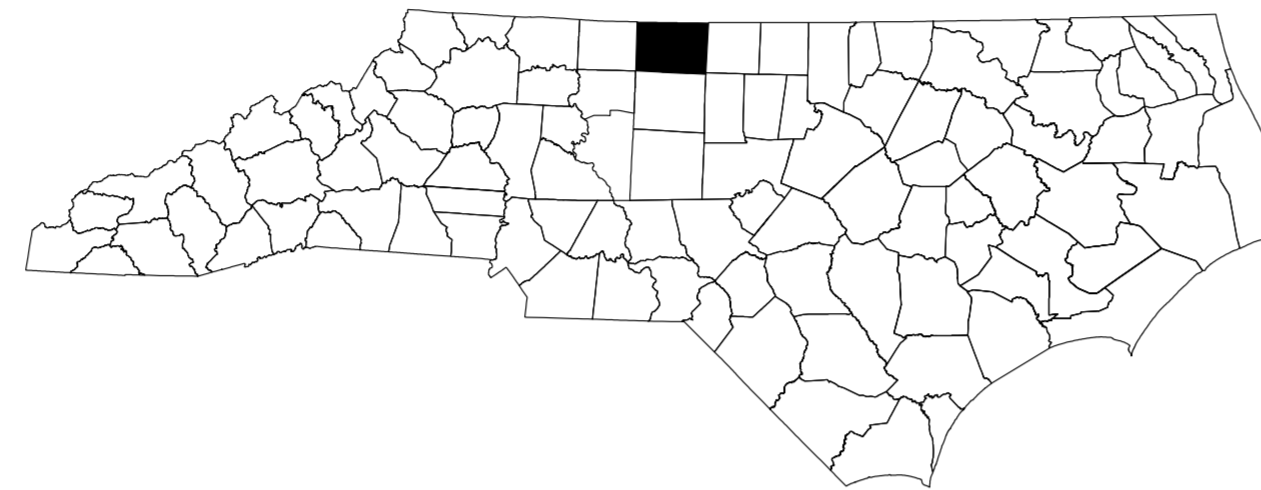

**SKETCH MAP SHOWING THE VICINITY OF  
STATE PROJECTS R-2413CA**

<b>INDEX OF SHEETS</b>	
SHEET NO.	TITLE
TMP-1	TITLE SHEET, AND INDEX OF SHEETS
TMP-1A	LIST OF APPLICABLE ROADWAY STANDARD DRAWINGS, LEGEND, AND TEMPORARY PAVEMENT MARKING
TMP-1B & 1C	TRANSPORTATION OPERATIONS PLAN: (MANAGEMENT STRATEGIES, GENERAL NOTES AND LOCAL NOTES)
TMP-2A	NC 68 DETOUR ROUTE
TMP-3A & 3B	PHASING
TMP-4	PHASE I OVERVIEW
TMP-5 THRU 9	PHASE I, STEP 2 DETAILS
TMP-10 & 11	PHASE I, STEP 3 DETAILS
TMP-12	PHASE II OVERVIEW
TMP-13 THRU 17	PHASE II, STEP 1 DETAILS
TMP-18	PHASE III OVERVIEW
TMP-19 & 20	PHASE III, STEP 1 DETAILS
TMP-21 THRU 28	PHASE III, STEP 2 DETAILS
TMP-29 THRU 33	PHASE III, STEP 3 DETAILS
TMP-34	PHASE IV OVERVIEW


SHEET NO.

TMP-1

**R-2413CA**


**TIP PROJECT:**

2/11/2015 R:\TrafficControl\TCP\2413ca\_top\_title.dgn Florence & Hutcheson, Inc.

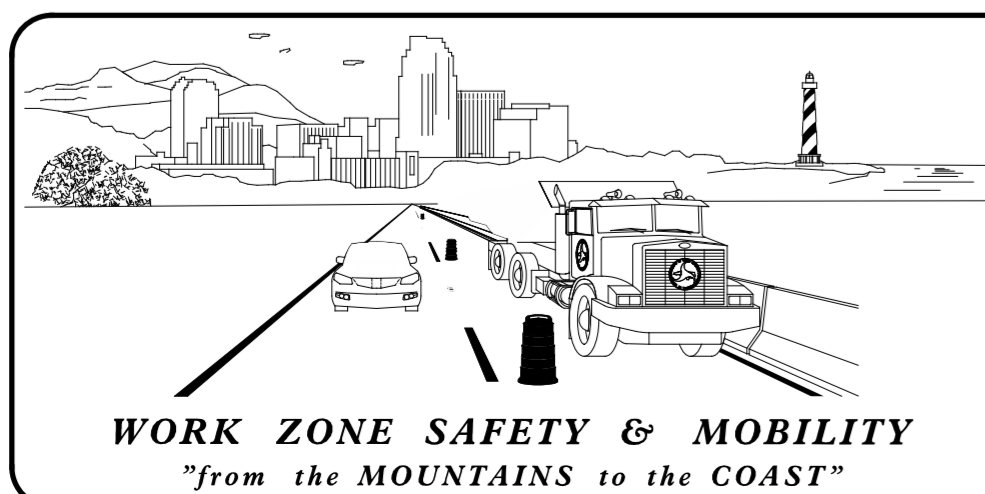

**N.C.D.O.T. WORK ZONE TRAFFIC CONTROL**  
1580 MAIL SERVICE CENTER (MSC) RALEIGH, NC 27699-1580  
1020 BIRCH RIDGE DRIVE, RALEIGH, NC 27610 (DELIVERY)  
PHONE: (919) 250-4094 FAX: (919) 250-4098

J. S. BOURNE, P.E. STATE TRAFFIC MANAGEMENT ENGINEER  
D. BISSETTE, P.E. TRAFFIC CONTROL PROJECT ENGINEER  
H. SHYU, P.E. TRAFFIC CONTROL PROJECT DESIGN ENGINEER  
TRAFFIC CONTROL DESIGN ENGINEER

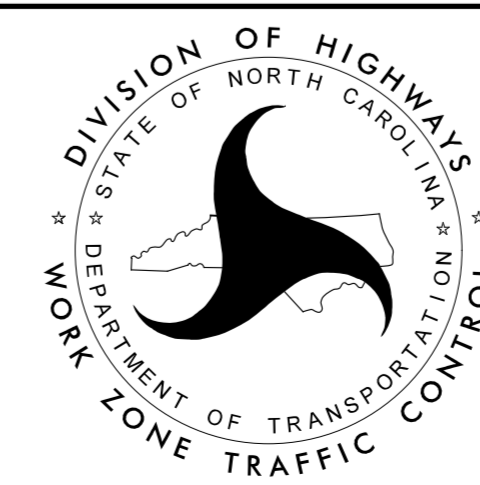

APPROVED: *Michael T. Rygha*  
DATE: 2/12/2015

SEAL