




10/26/08

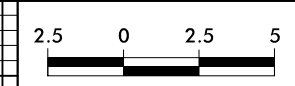


PROJECT REFERENCE NO. R-2413CA	SHEET NO. X-4
-----------------------------------	------------------

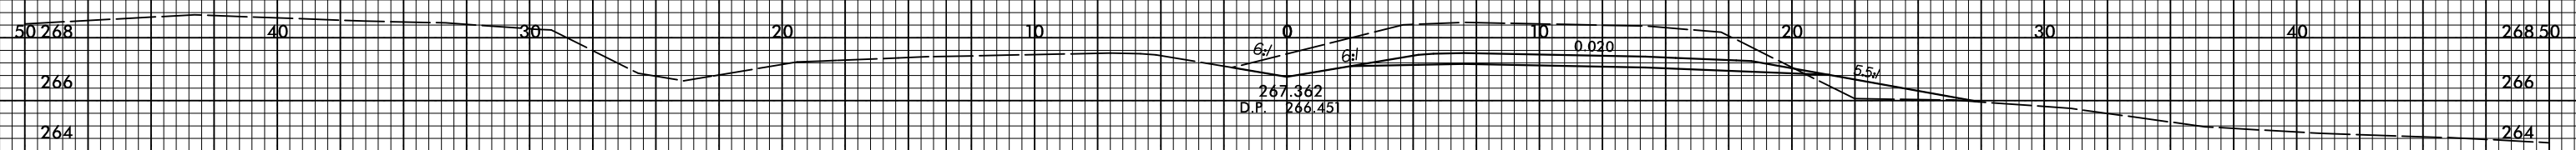


77 + 60.000

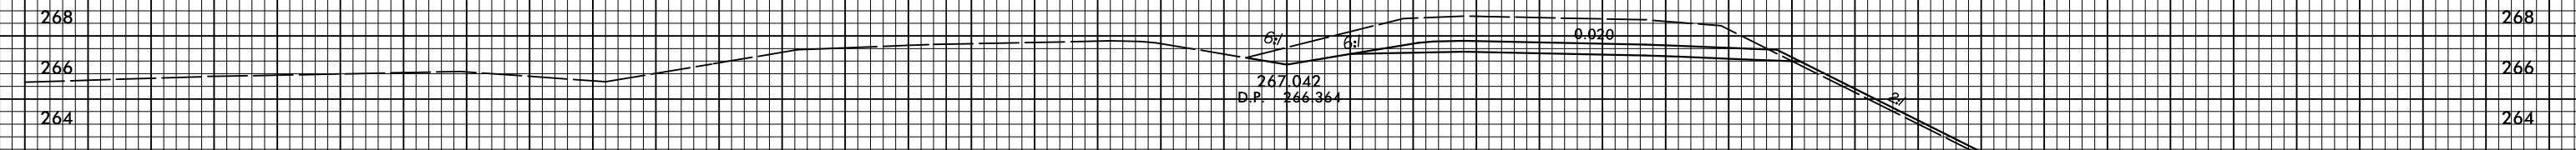

77 + 40.000

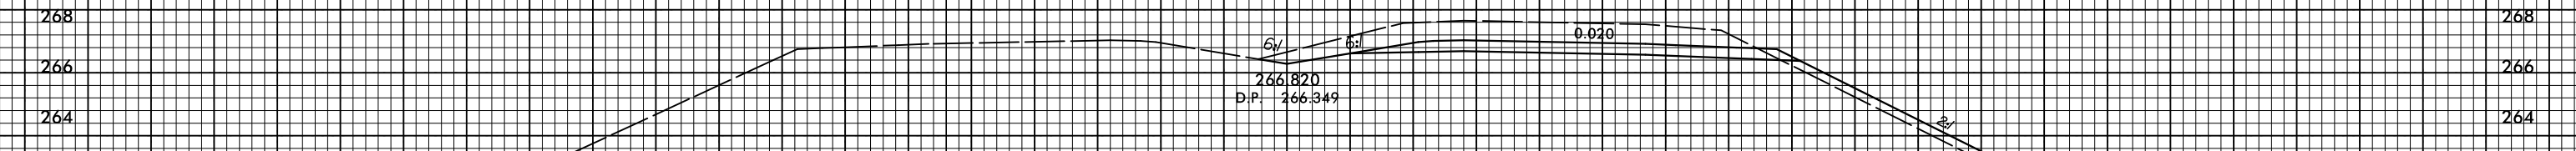

77 + 20.000

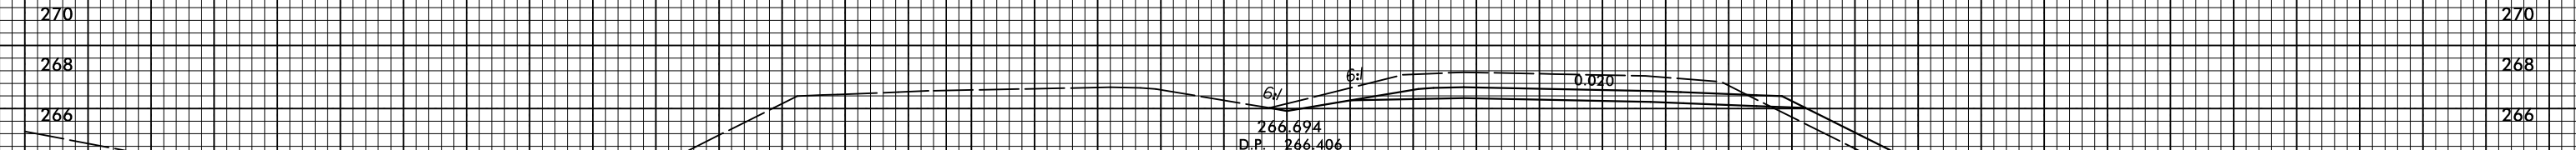

77 + 00.000

LREV

2/16/2015 02:15:00 LREV.dwg - xpl.lrev.dgn

50 40 30 20 10 0 10 20 30 40 50