



10/26/08

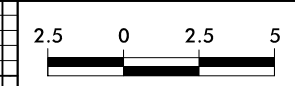

PROJECT REFERENCE NO. R-2413CA	SHEET NO. X-16
-----------------------------------	-------------------

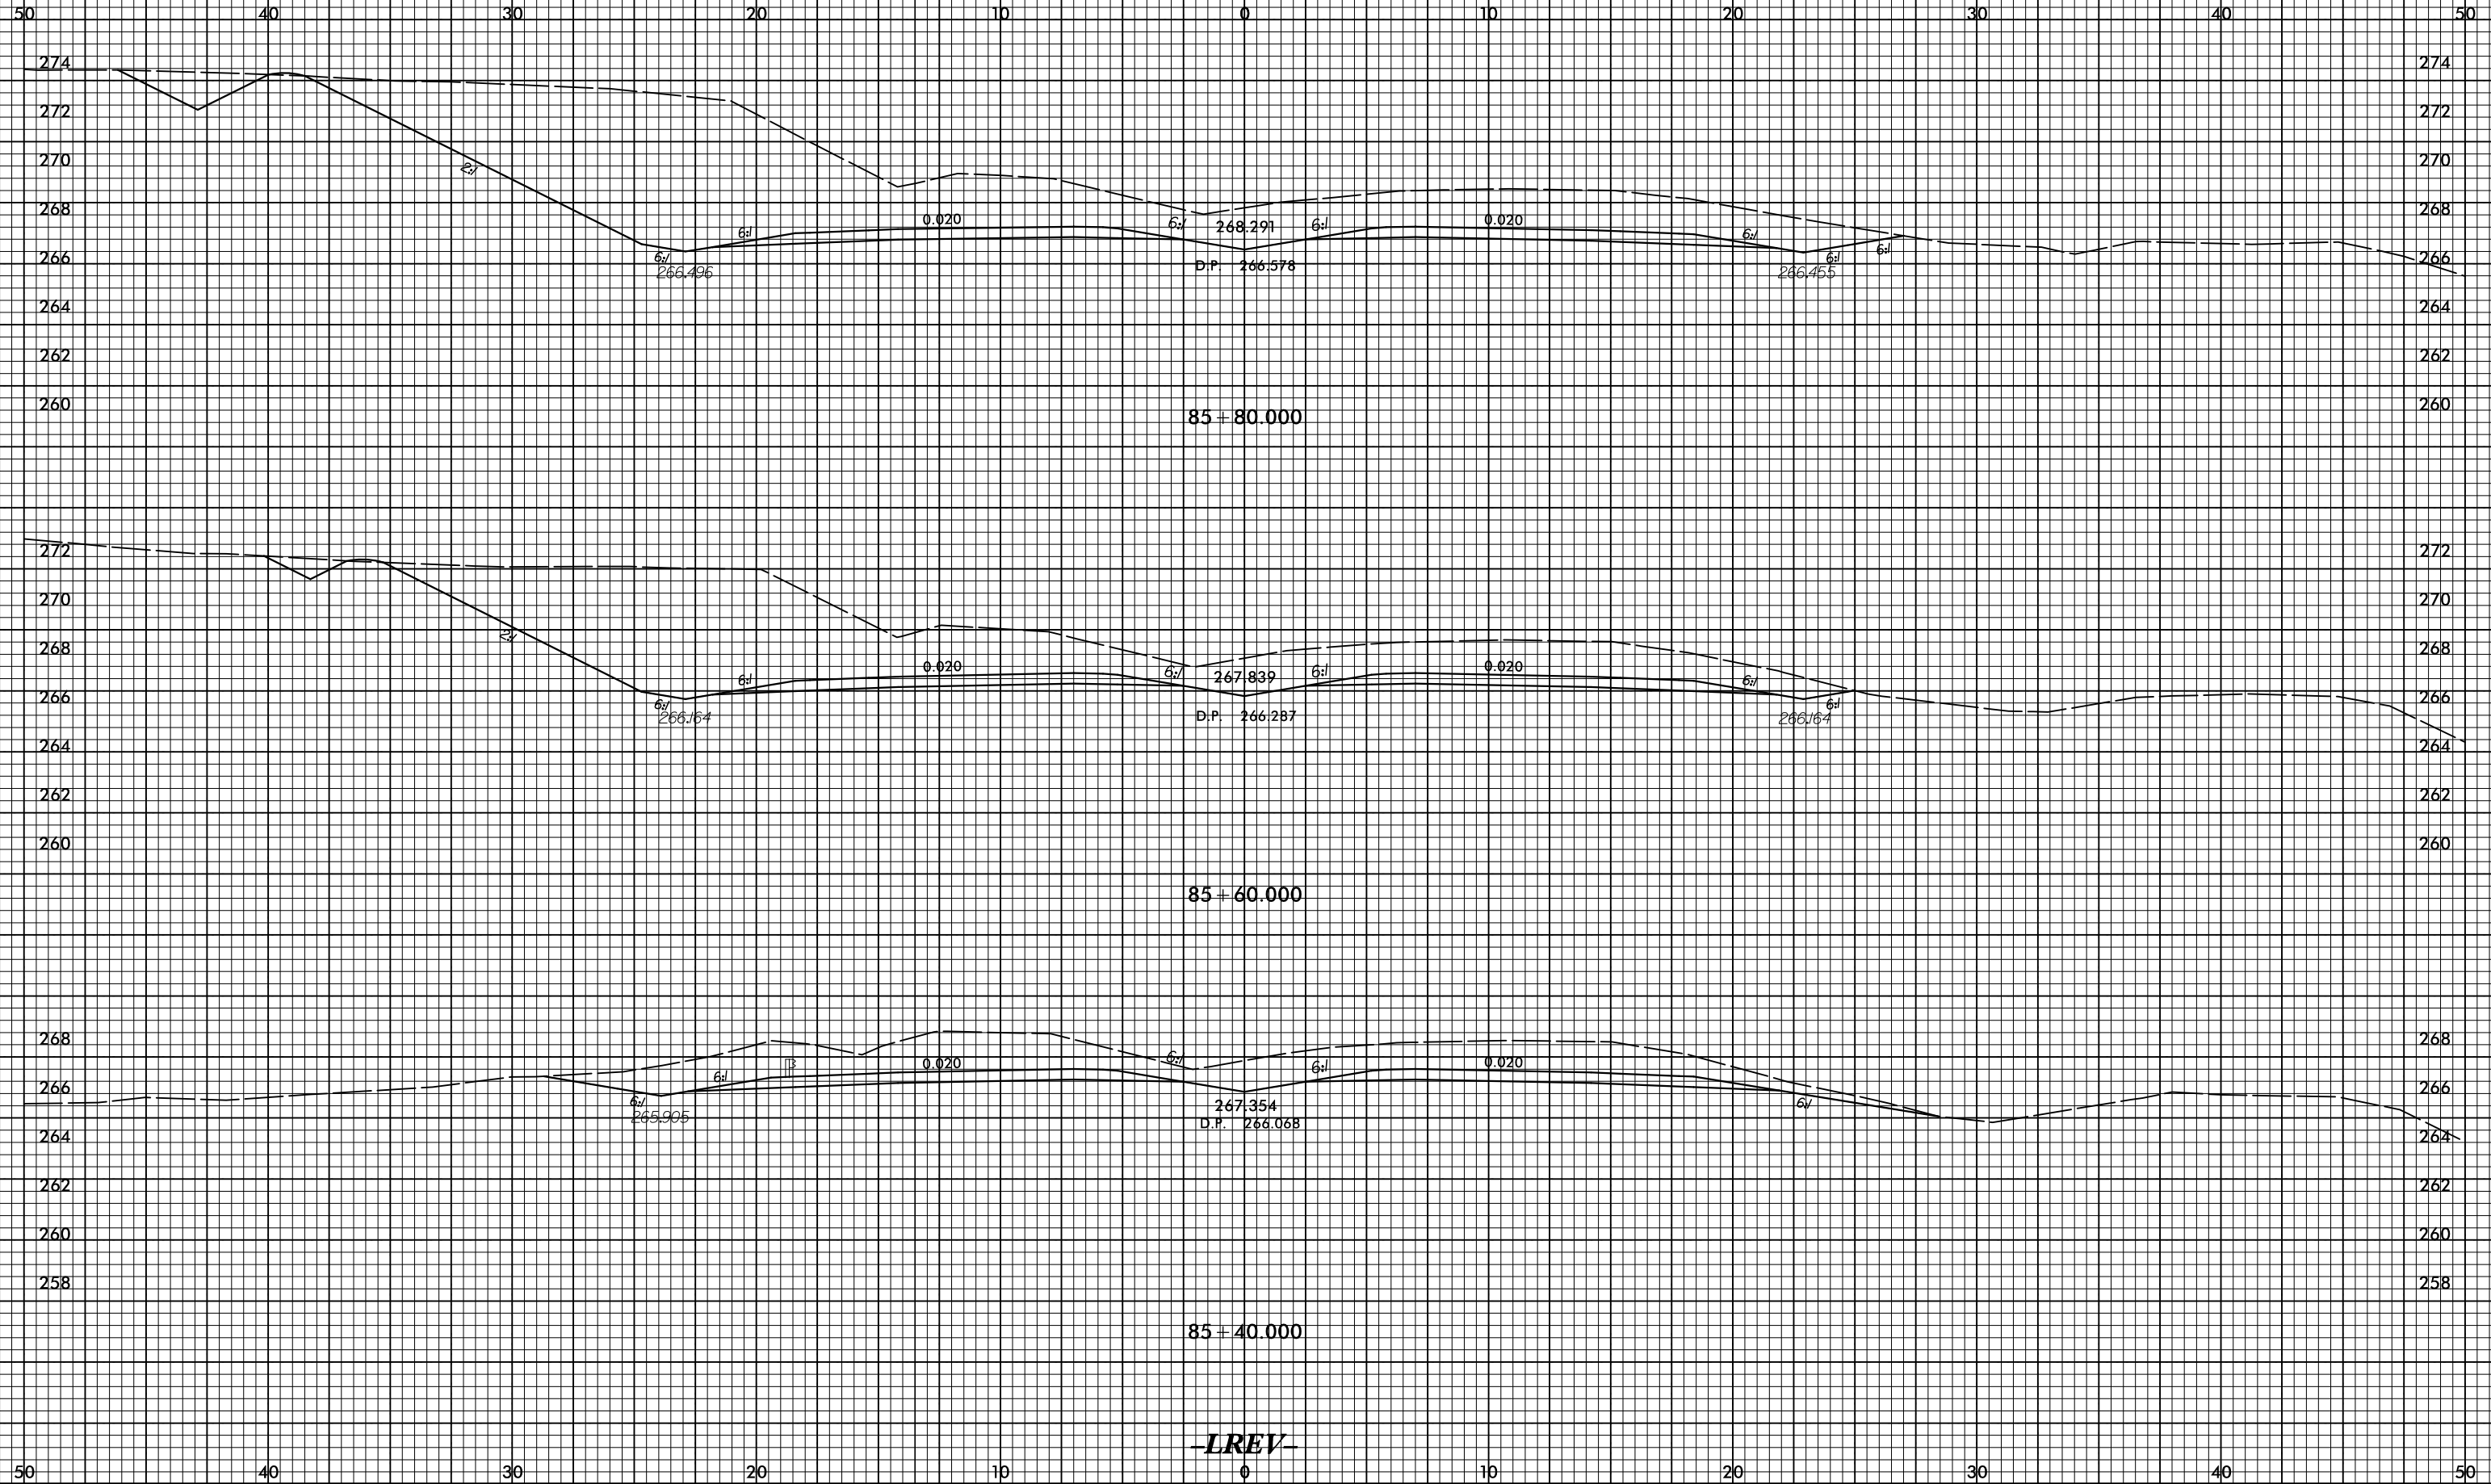

-LREV-

2/16/2015 09:21:52 CA_LREV.dwg xpl.lrev.dgn