

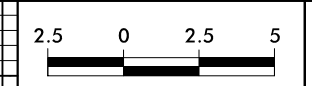


10/26/08

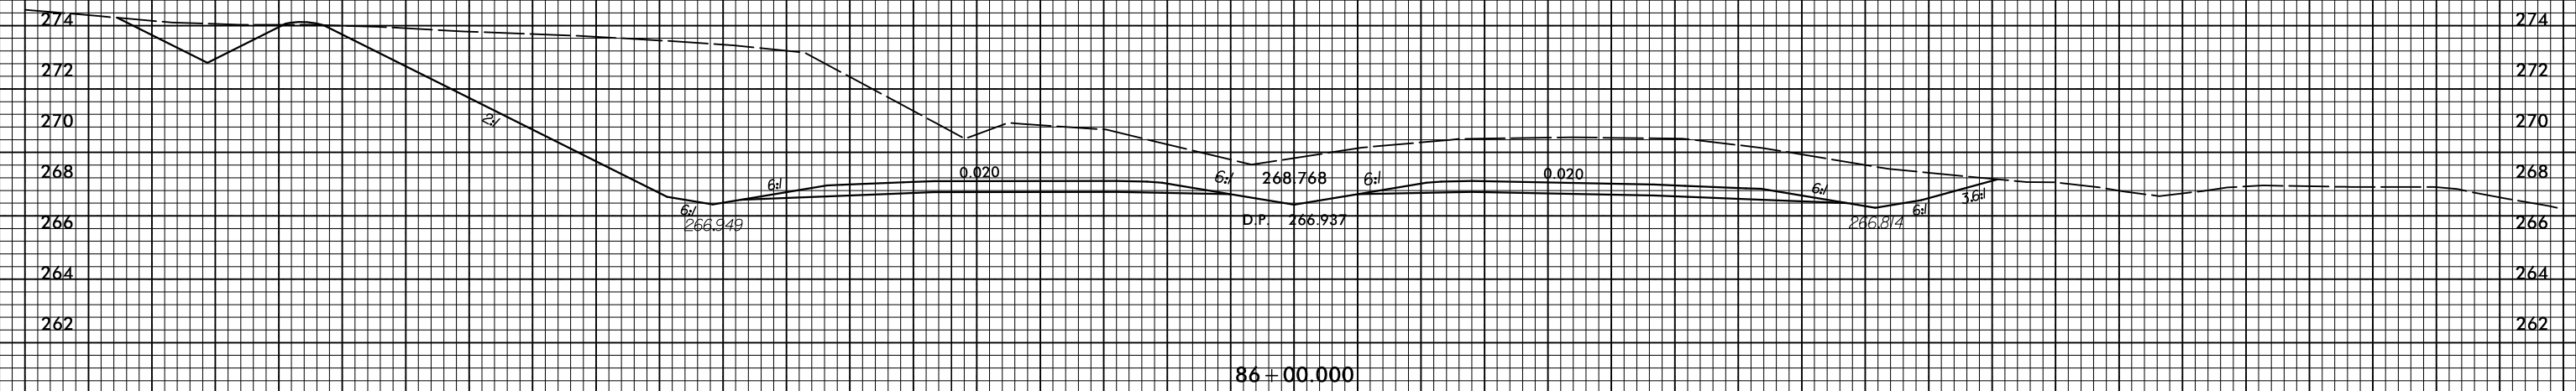

PROJECT REFERENCE NO. R-2413CA	SHEET NO. X-17
-----------------------------------	-------------------

50 40 30 20 10 0 10 20 30 40 50

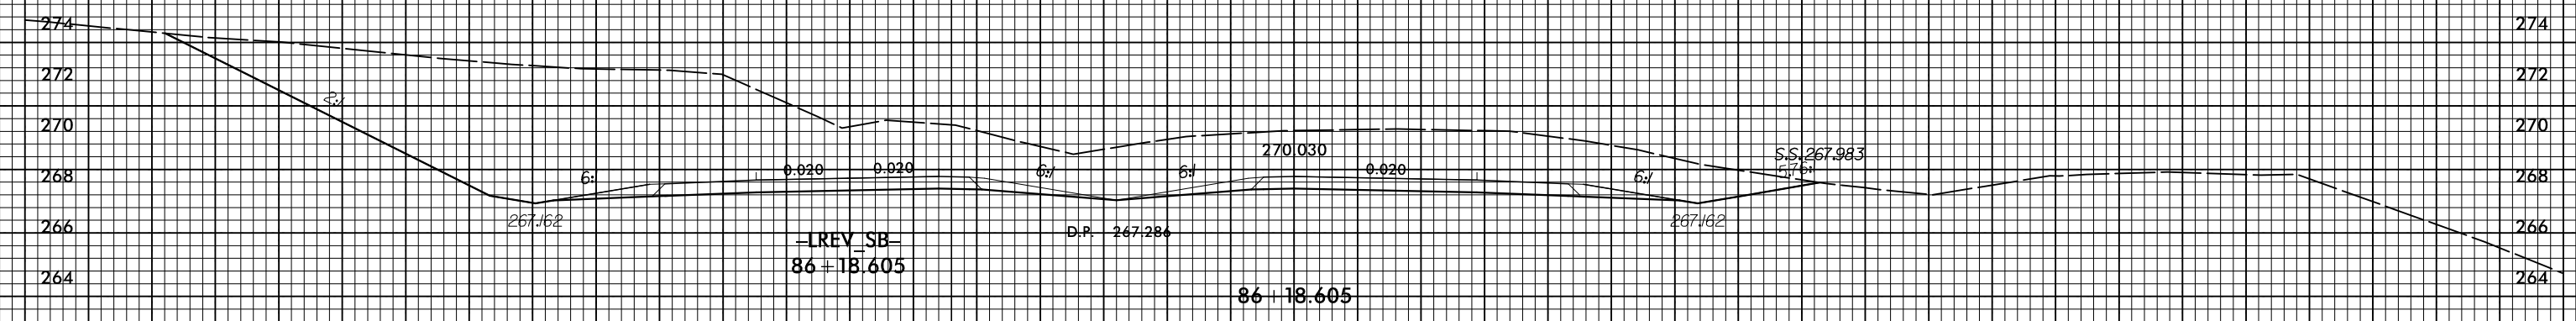

50 40 30 20 10 0 10 20 30 40 50

2/16/2015 09:21:52 CA_LRDJ_xpl.lrv.dgn

-LREV-