



GEOTECHNICAL ENGINEER



ENGINEER

DocuSigned by:
Thein T. Zan 2/18/2015

SEAL 030943


THEIN TUN ZAN

DATE SIGNATURE DATE SIGNATURE DATE SIGNATURE

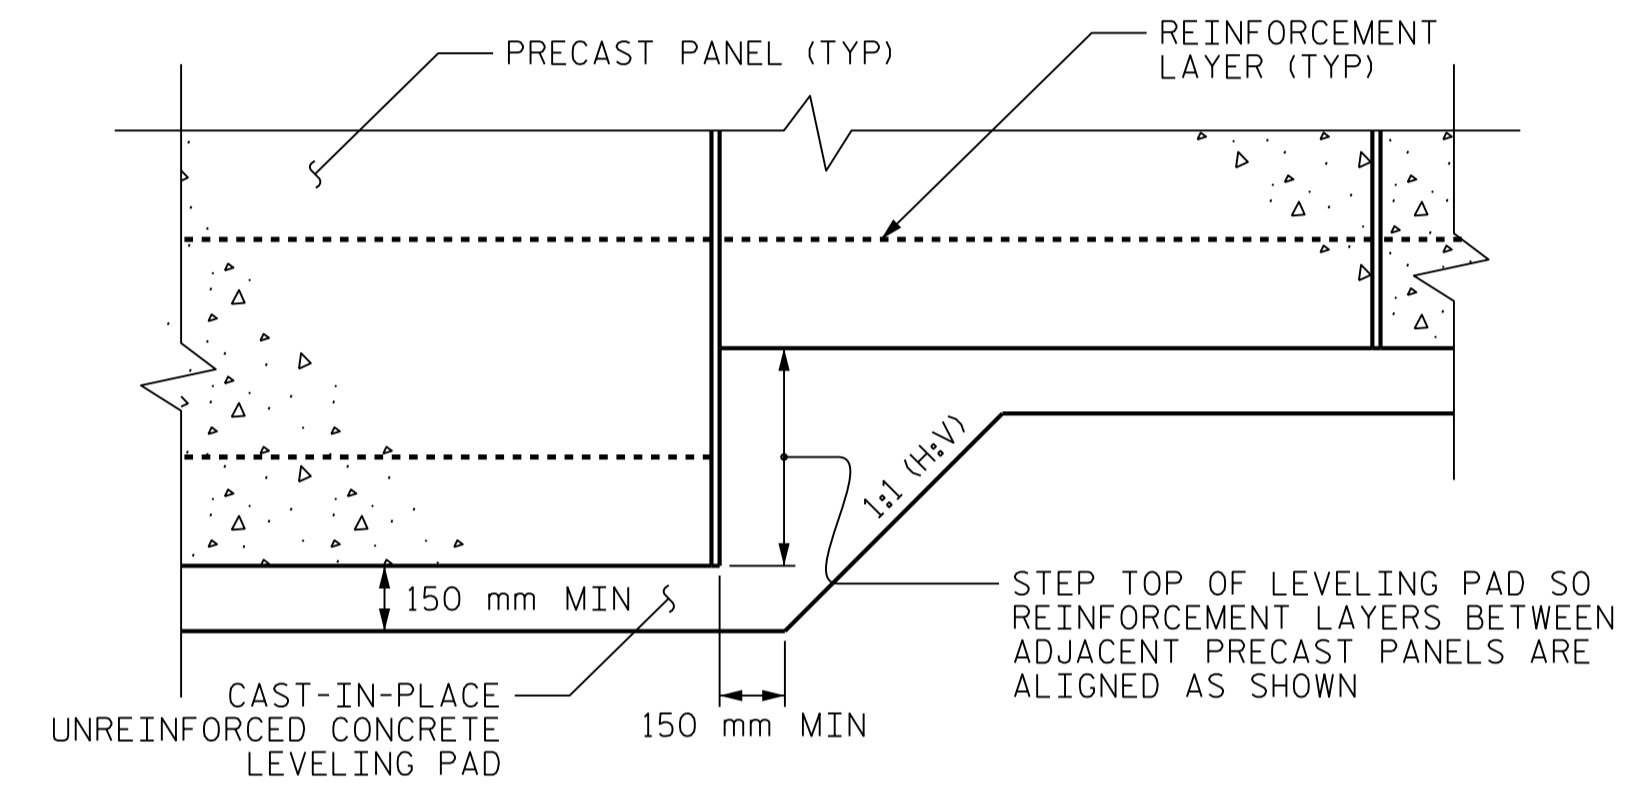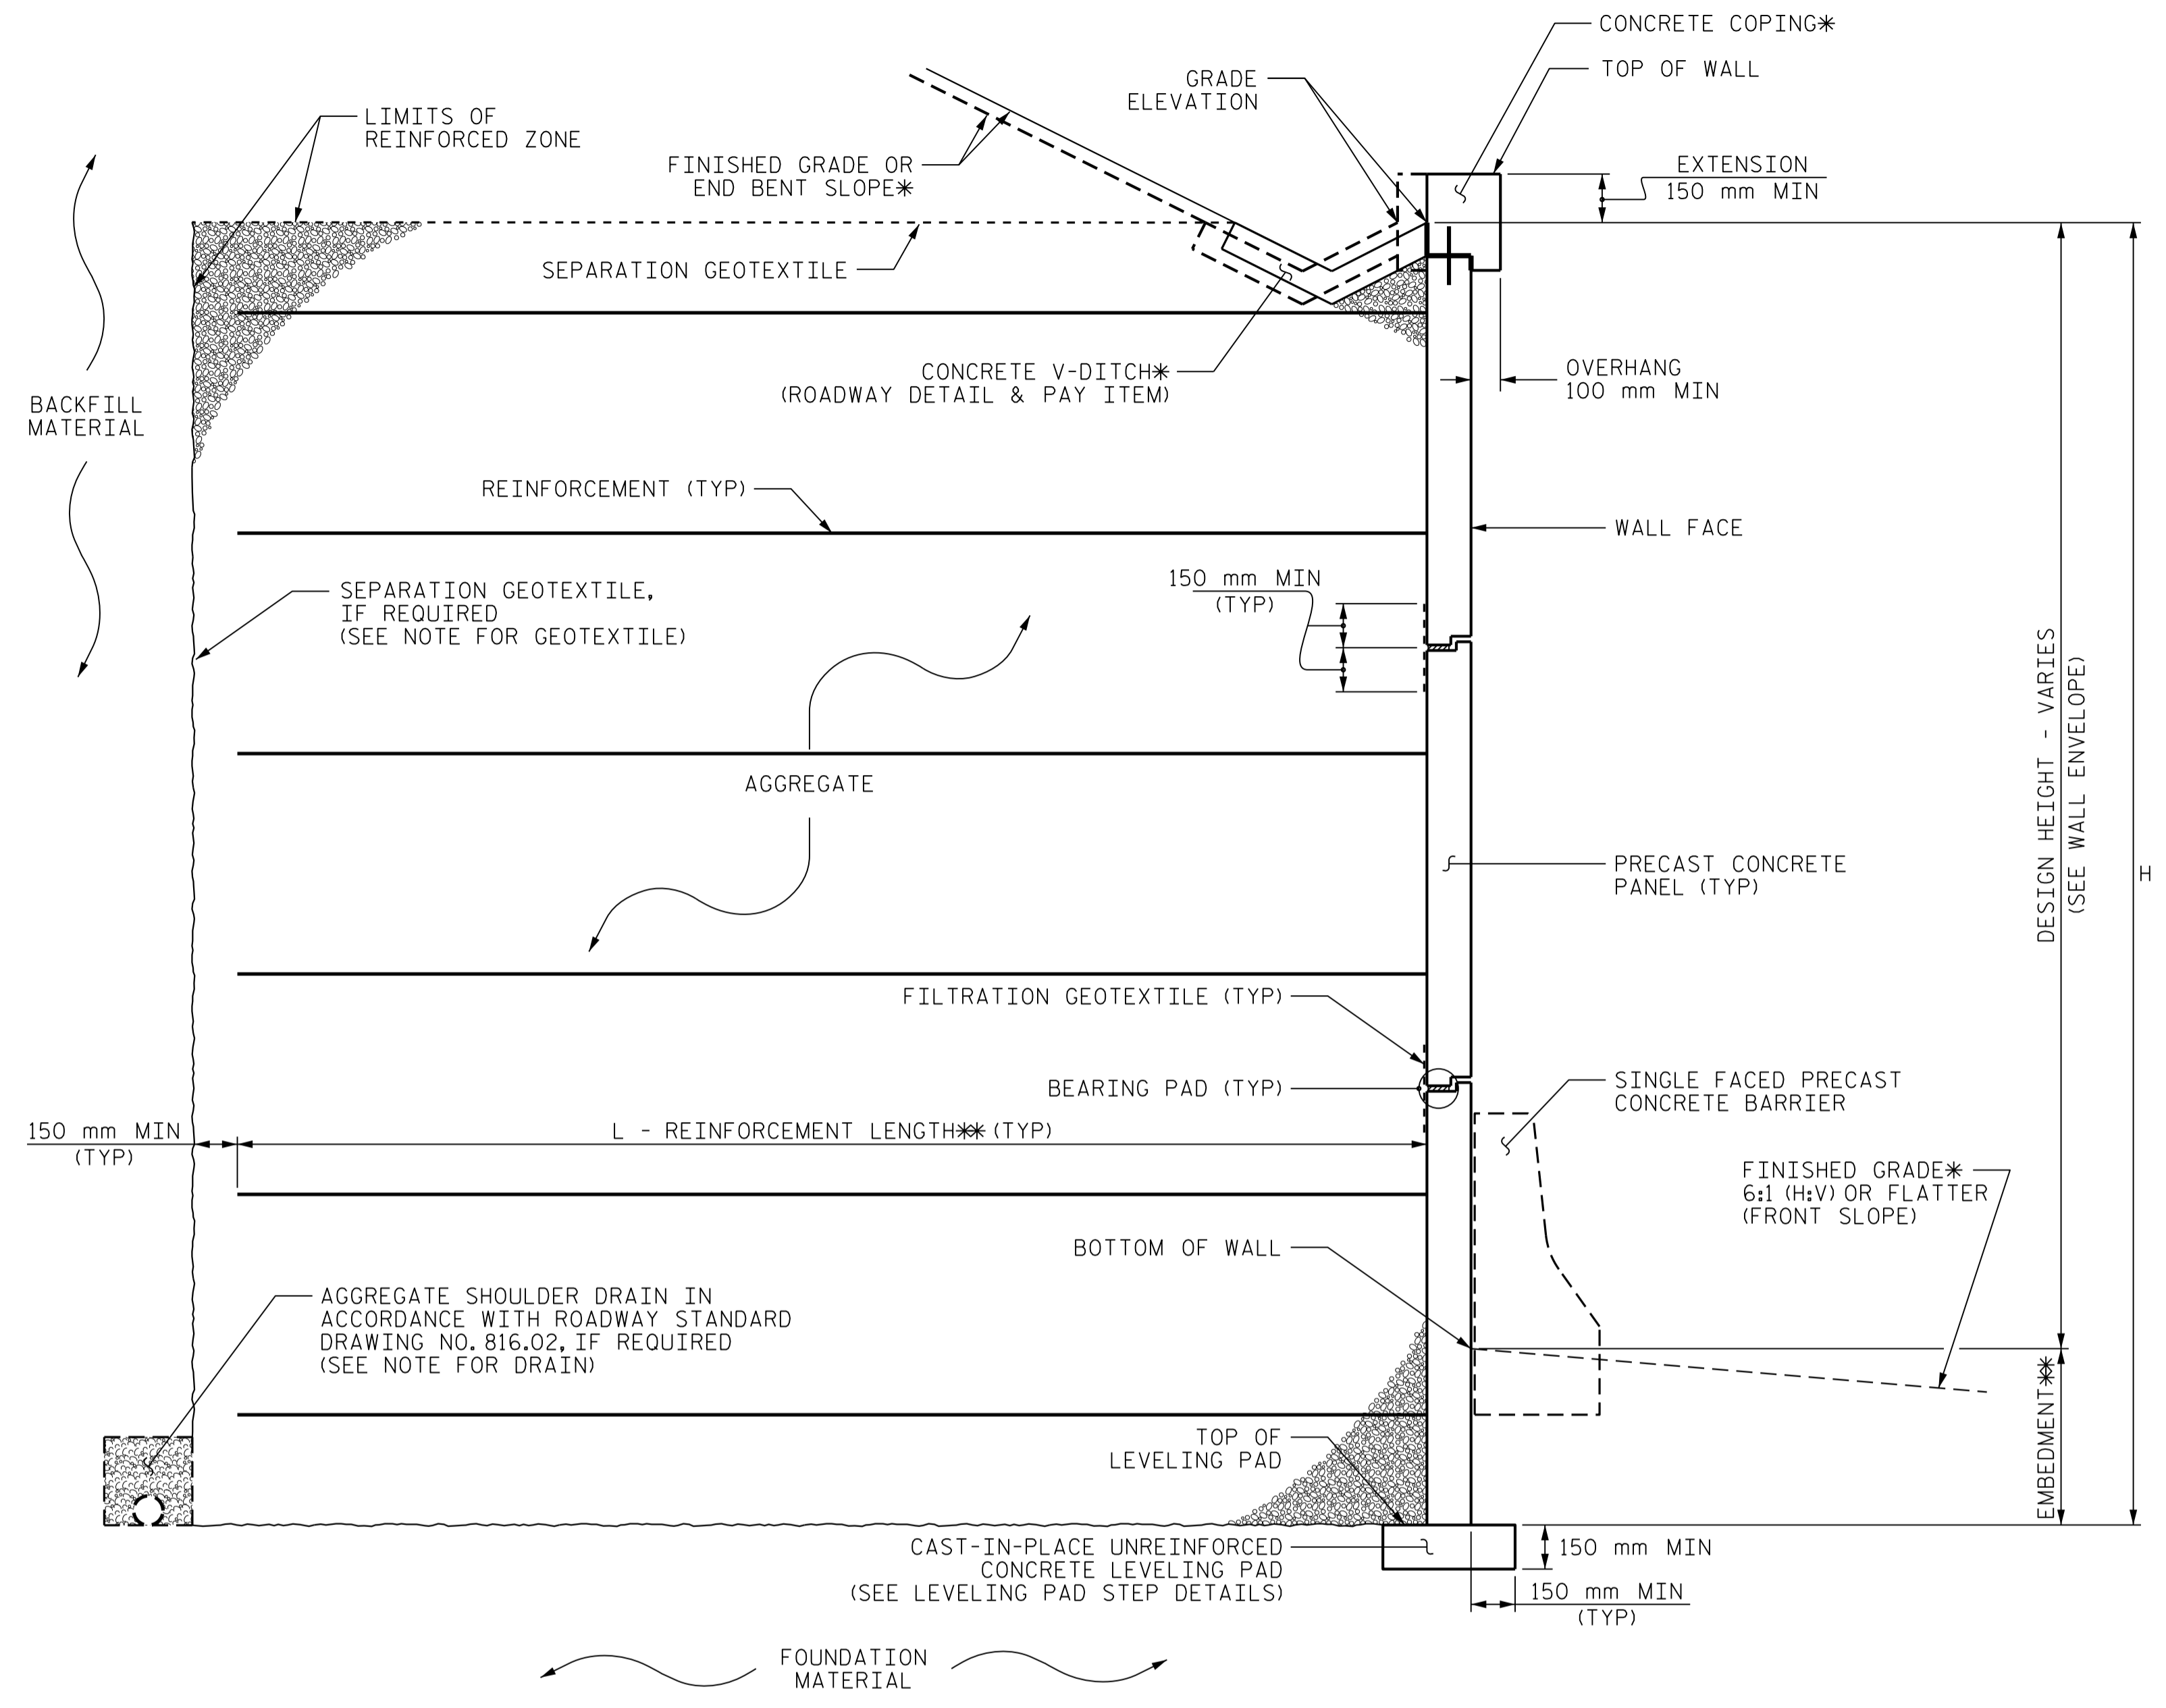

MSE WALL WITH PRECAST PANELS - TYPICAL SECTION A-A

*SEE COPING DETAILS AND PLANS FOR FINISHED GRADE OR END BENT SLOPE DETAILS.
**SEE MSE RETAINING WALLS PROVISION AND IF APPLICABLE, MSE WALL NOTES FOR EMBEDMENT AND REINFORCEMENT LENGTH REQUIREMENTS.

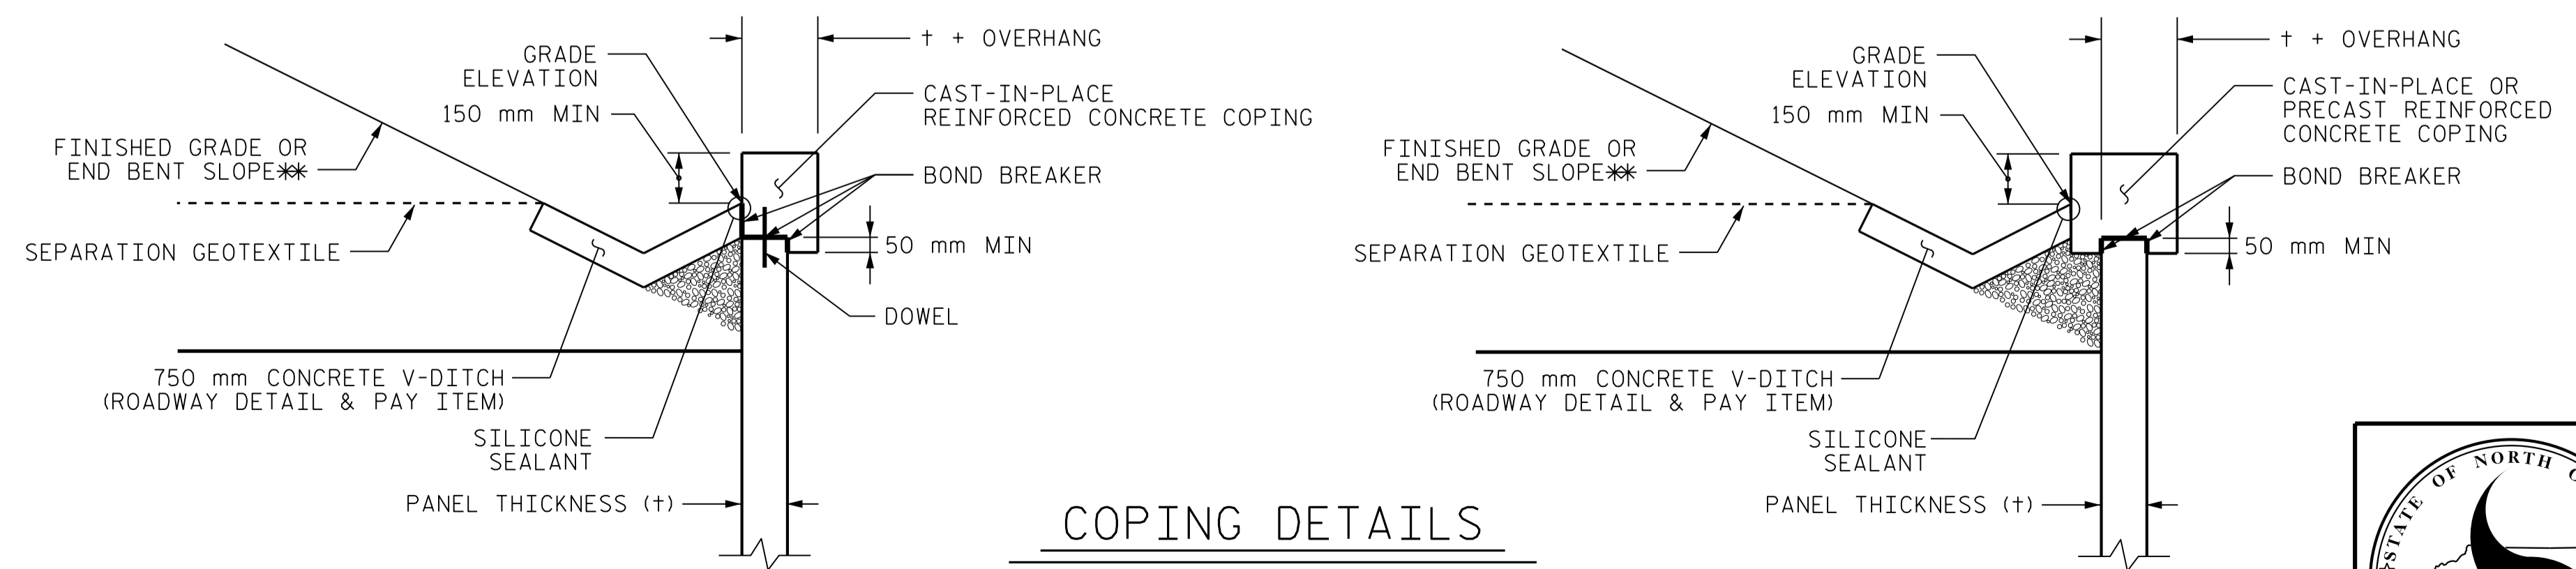

COPING DETAILS

AT THE CONTRACTOR'S OPTION, CONNECT COPING TO PANELS WITH DOWELS OR EXTEND COPING DOWN BACK OF PANELS.
**SEE PLANS FOR FINISHED GRADE OR END BENT SLOPE DETAILS.

PROJECT NO.: R-2413CA
ROCKINGHAM COUNTY
STATION: VARIES
SHEET 3 OF 7

NORTH CAROLINA
DEPARTMENT OF TRANSPORTATION
DIVISION OF HIGHWAYS

GEOTECHNICAL
ENGINEERING UNIT

MSE RETAINING WALL NO. 1 & 2
TYPICAL SECTION A-A & DETAILS

REVISIONS					
NO.	BY	DATE	NO.	BY	DATE
1			3		
2			4		

SHEET NO. W-3

PREPARED BY: THEIN T. ZAN DATE: 02/2015
REVIEWED BY: JAMES R. BATTS DATE: 02/2015