




NOTE: SEE STD.DWG. 846.01 FOR
2'-6" CURB AND GUTTER
INFORMATION.

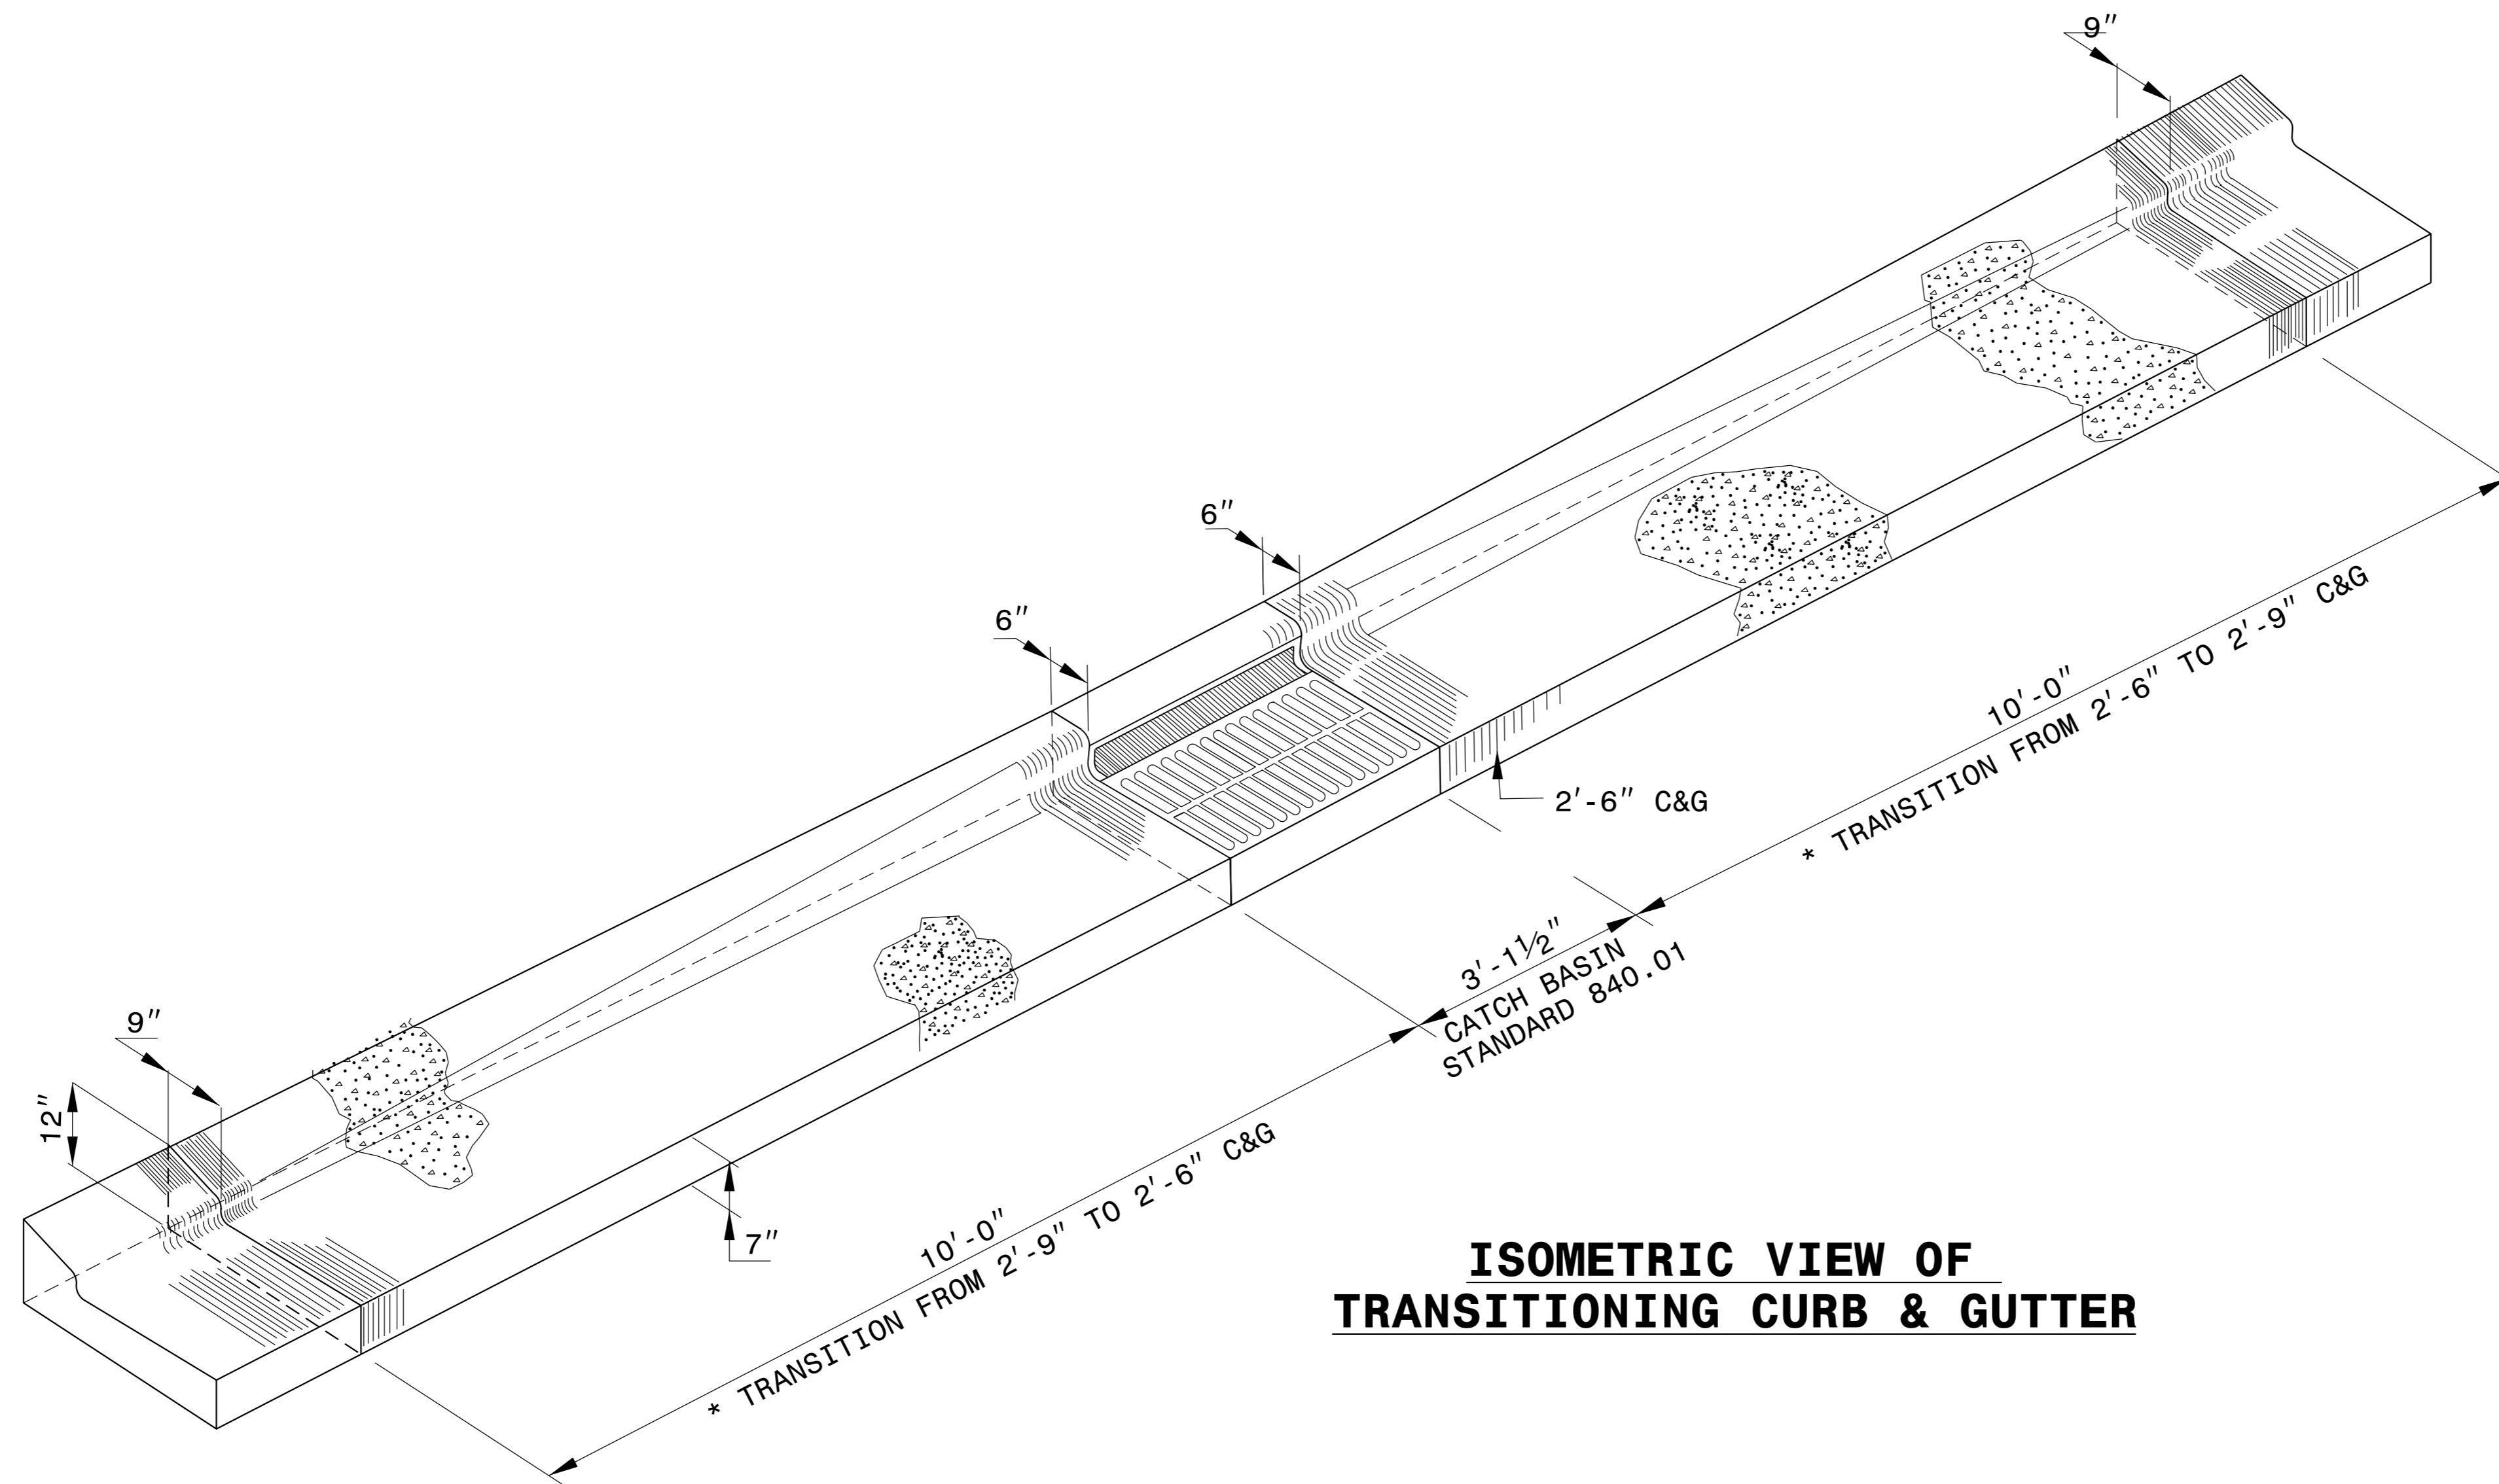

**ISOMETRIC VIEW OF
TRANSITIONING CURB & GUTTER**

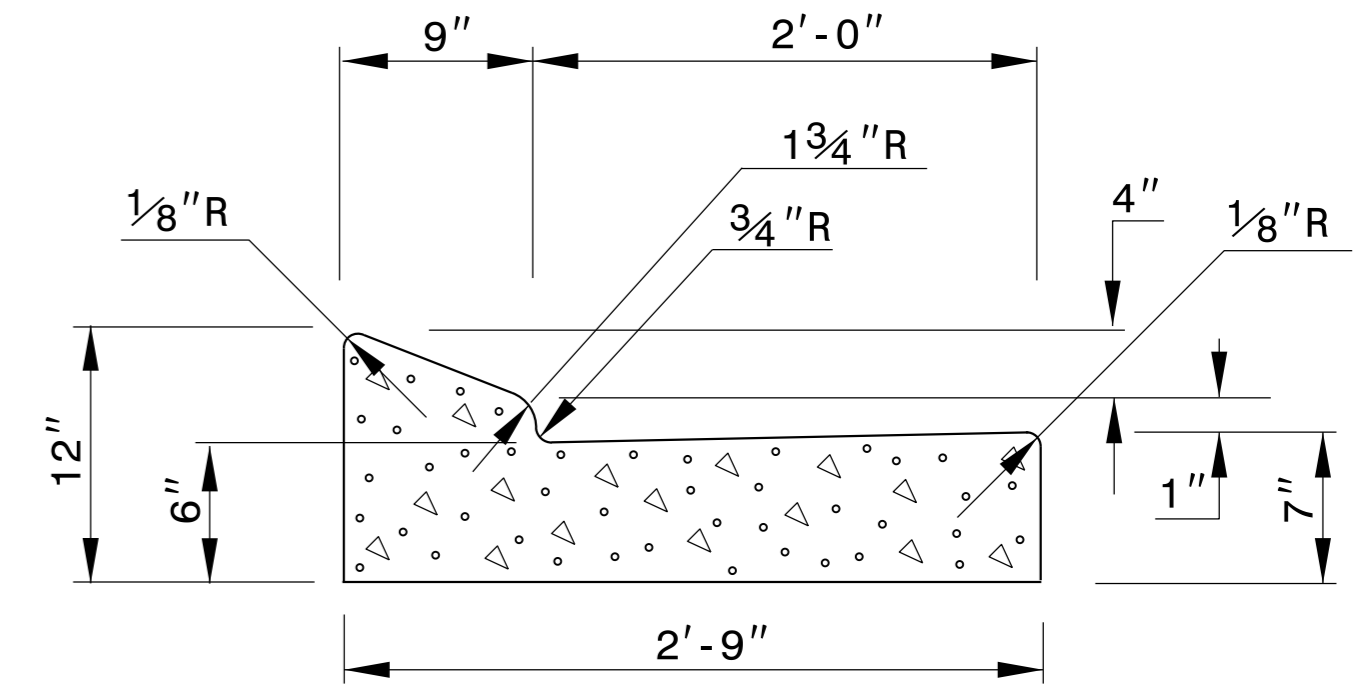


**PROPOSED
2'-9" CURB & GUTTER**

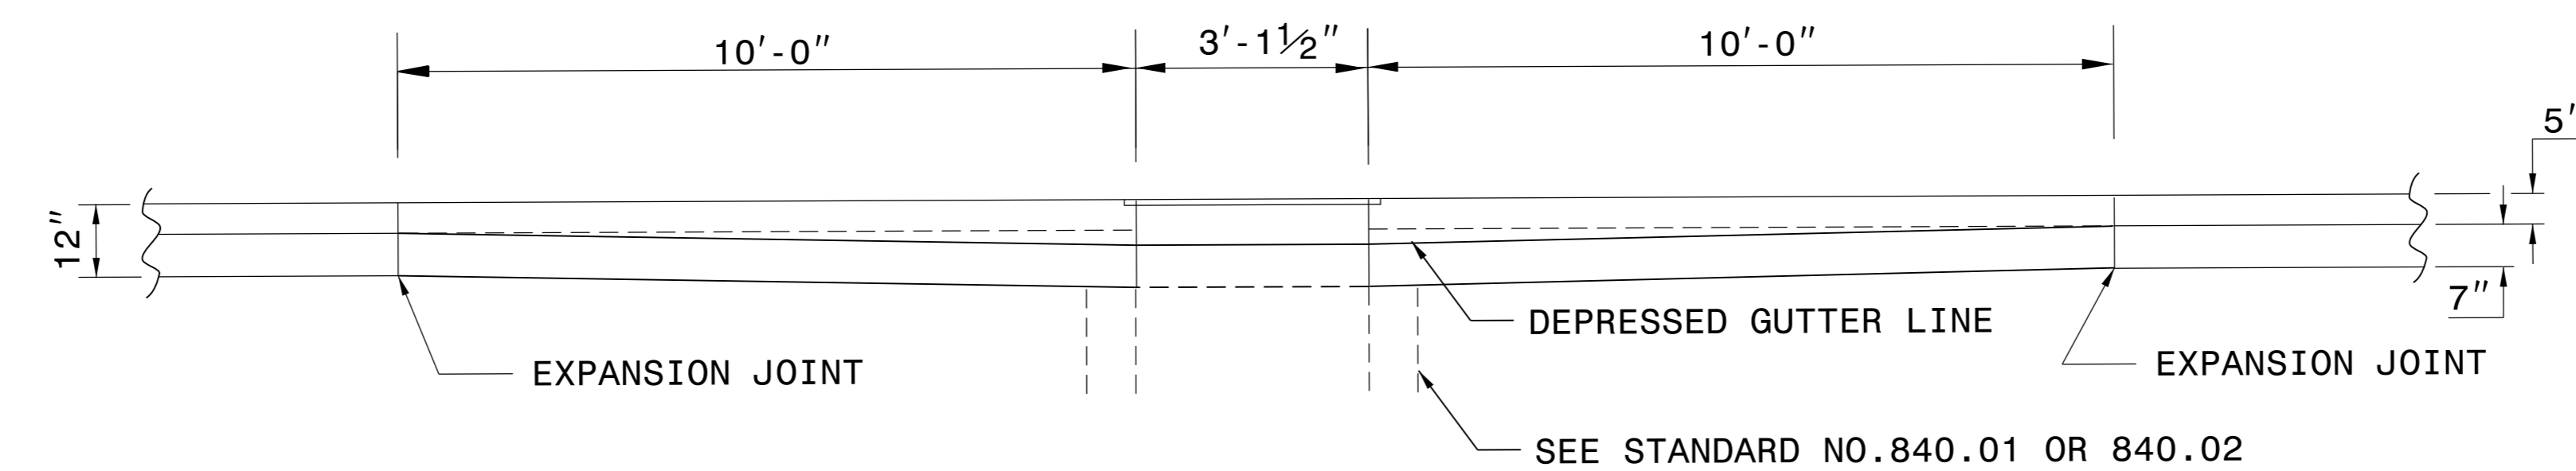

ELEVATION

* MAINTAIN THE EDGE OF PAVEMENT. TRANSITION THE CURB ALONG THE
BACK OF THE CURB.

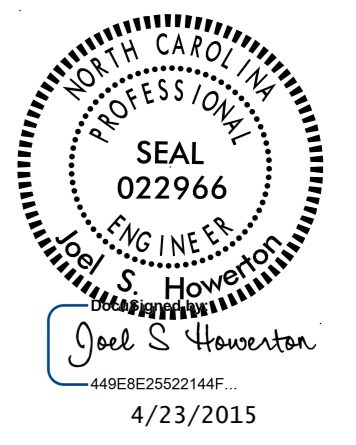

**CONTRACT STANDARDS
AND DEVELOPMENT UNIT**
Office 919-707-6950 FAX 919-250-4119

**DETAIL OF 2'-9"
TO 2'-6" CURB & GUTTER
TRANSITION SECTION**

ORIGINAL BY: _____	DATE: _____
MODIFIED BY: tspell	DATE: july 14, 2009
CHECKED BY: _____	DATE: _____
FILE SPEC.: s:eric/usr/details/stand/cgtranst.dgn	

C:\P\PROJECTS\2015\04\23\2015\DWG\CGTRANST.DWG
 USER: JHOWERTON
 DATE: 4/23/2015 10:58:11 AM