
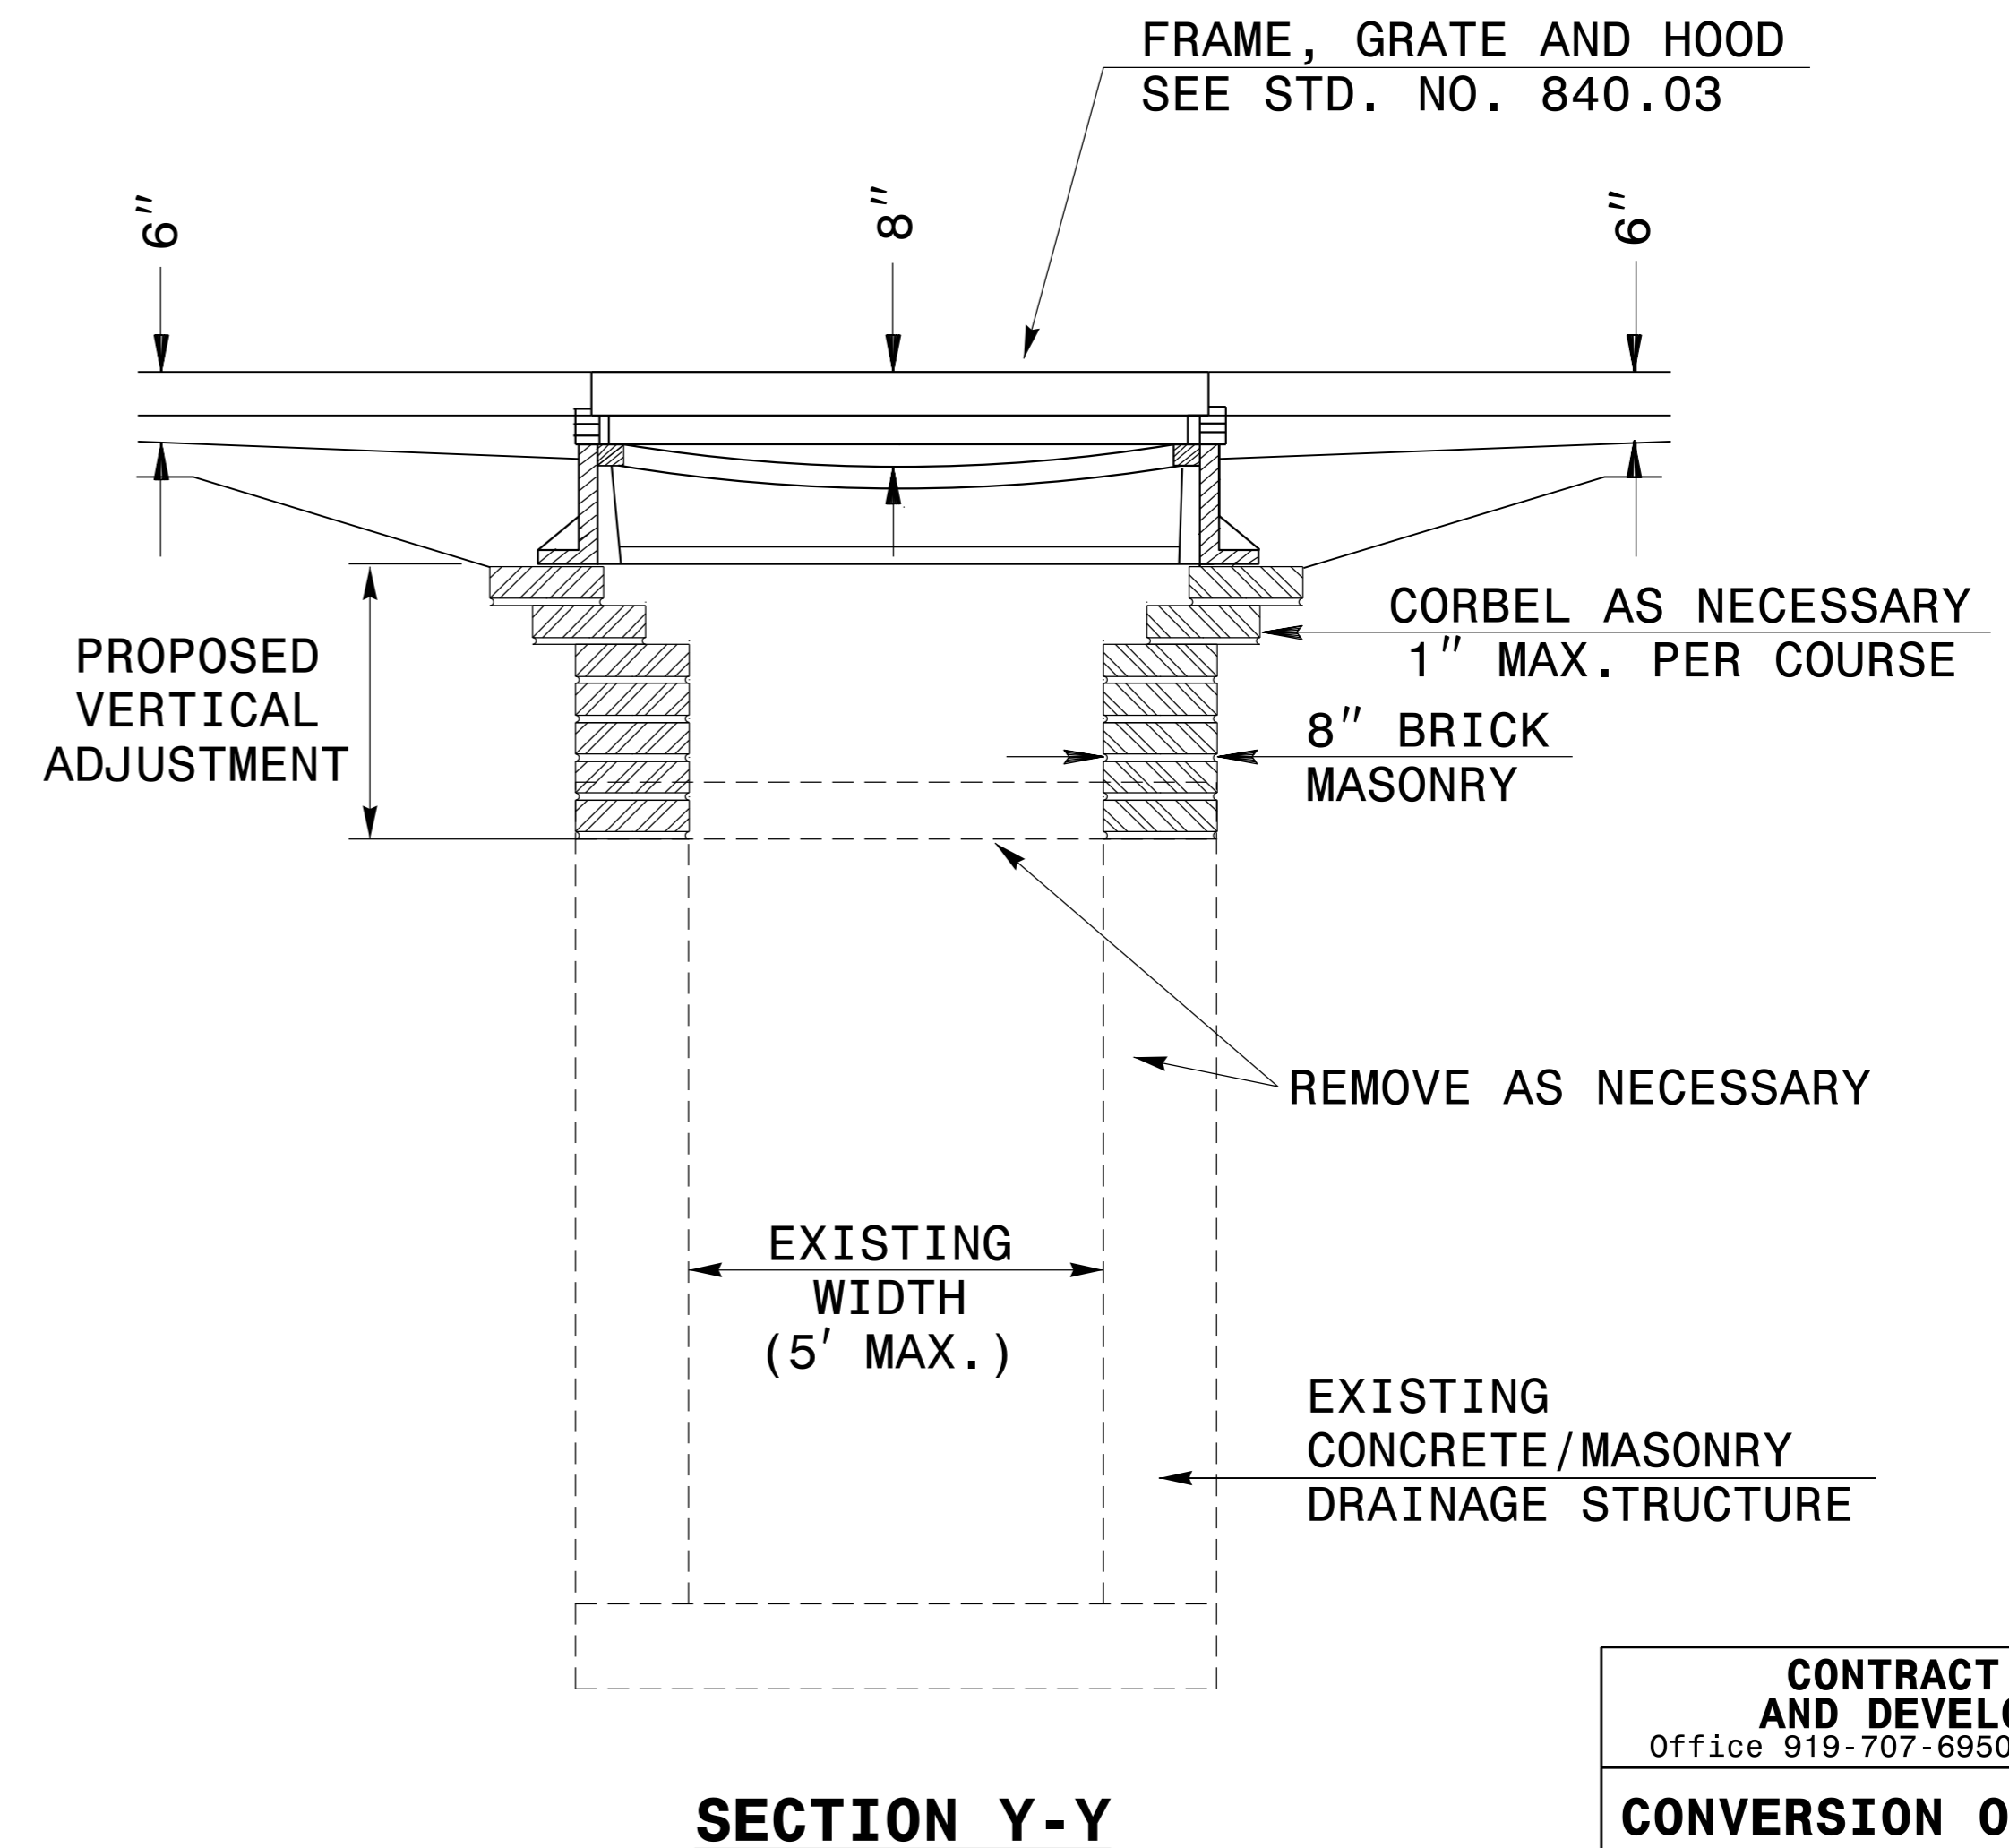


GENERAL NOTES:

- THE ROADWAY PLANS INDICATE STRUCTURES TO BE CONVERTED.
- AFTER REMOVAL, GRATES AND FRAMES SHALL BE STORED AS DIRECTED BY THE ENGINEER.
- 4" SOLID CLAY BRICK, JUMBO BRICK, CONCRETE, OR 4" SOLID CONCRETE BLOCK MAY BE USED FOR VERTICAL ADJUSTMENT OF THE STRUCTURE.
- ALL CONVERSIONS SHALL BE IN ACCORDANCE WITH SECTION 859 OF THE STANDARD SPECIFICATIONS.

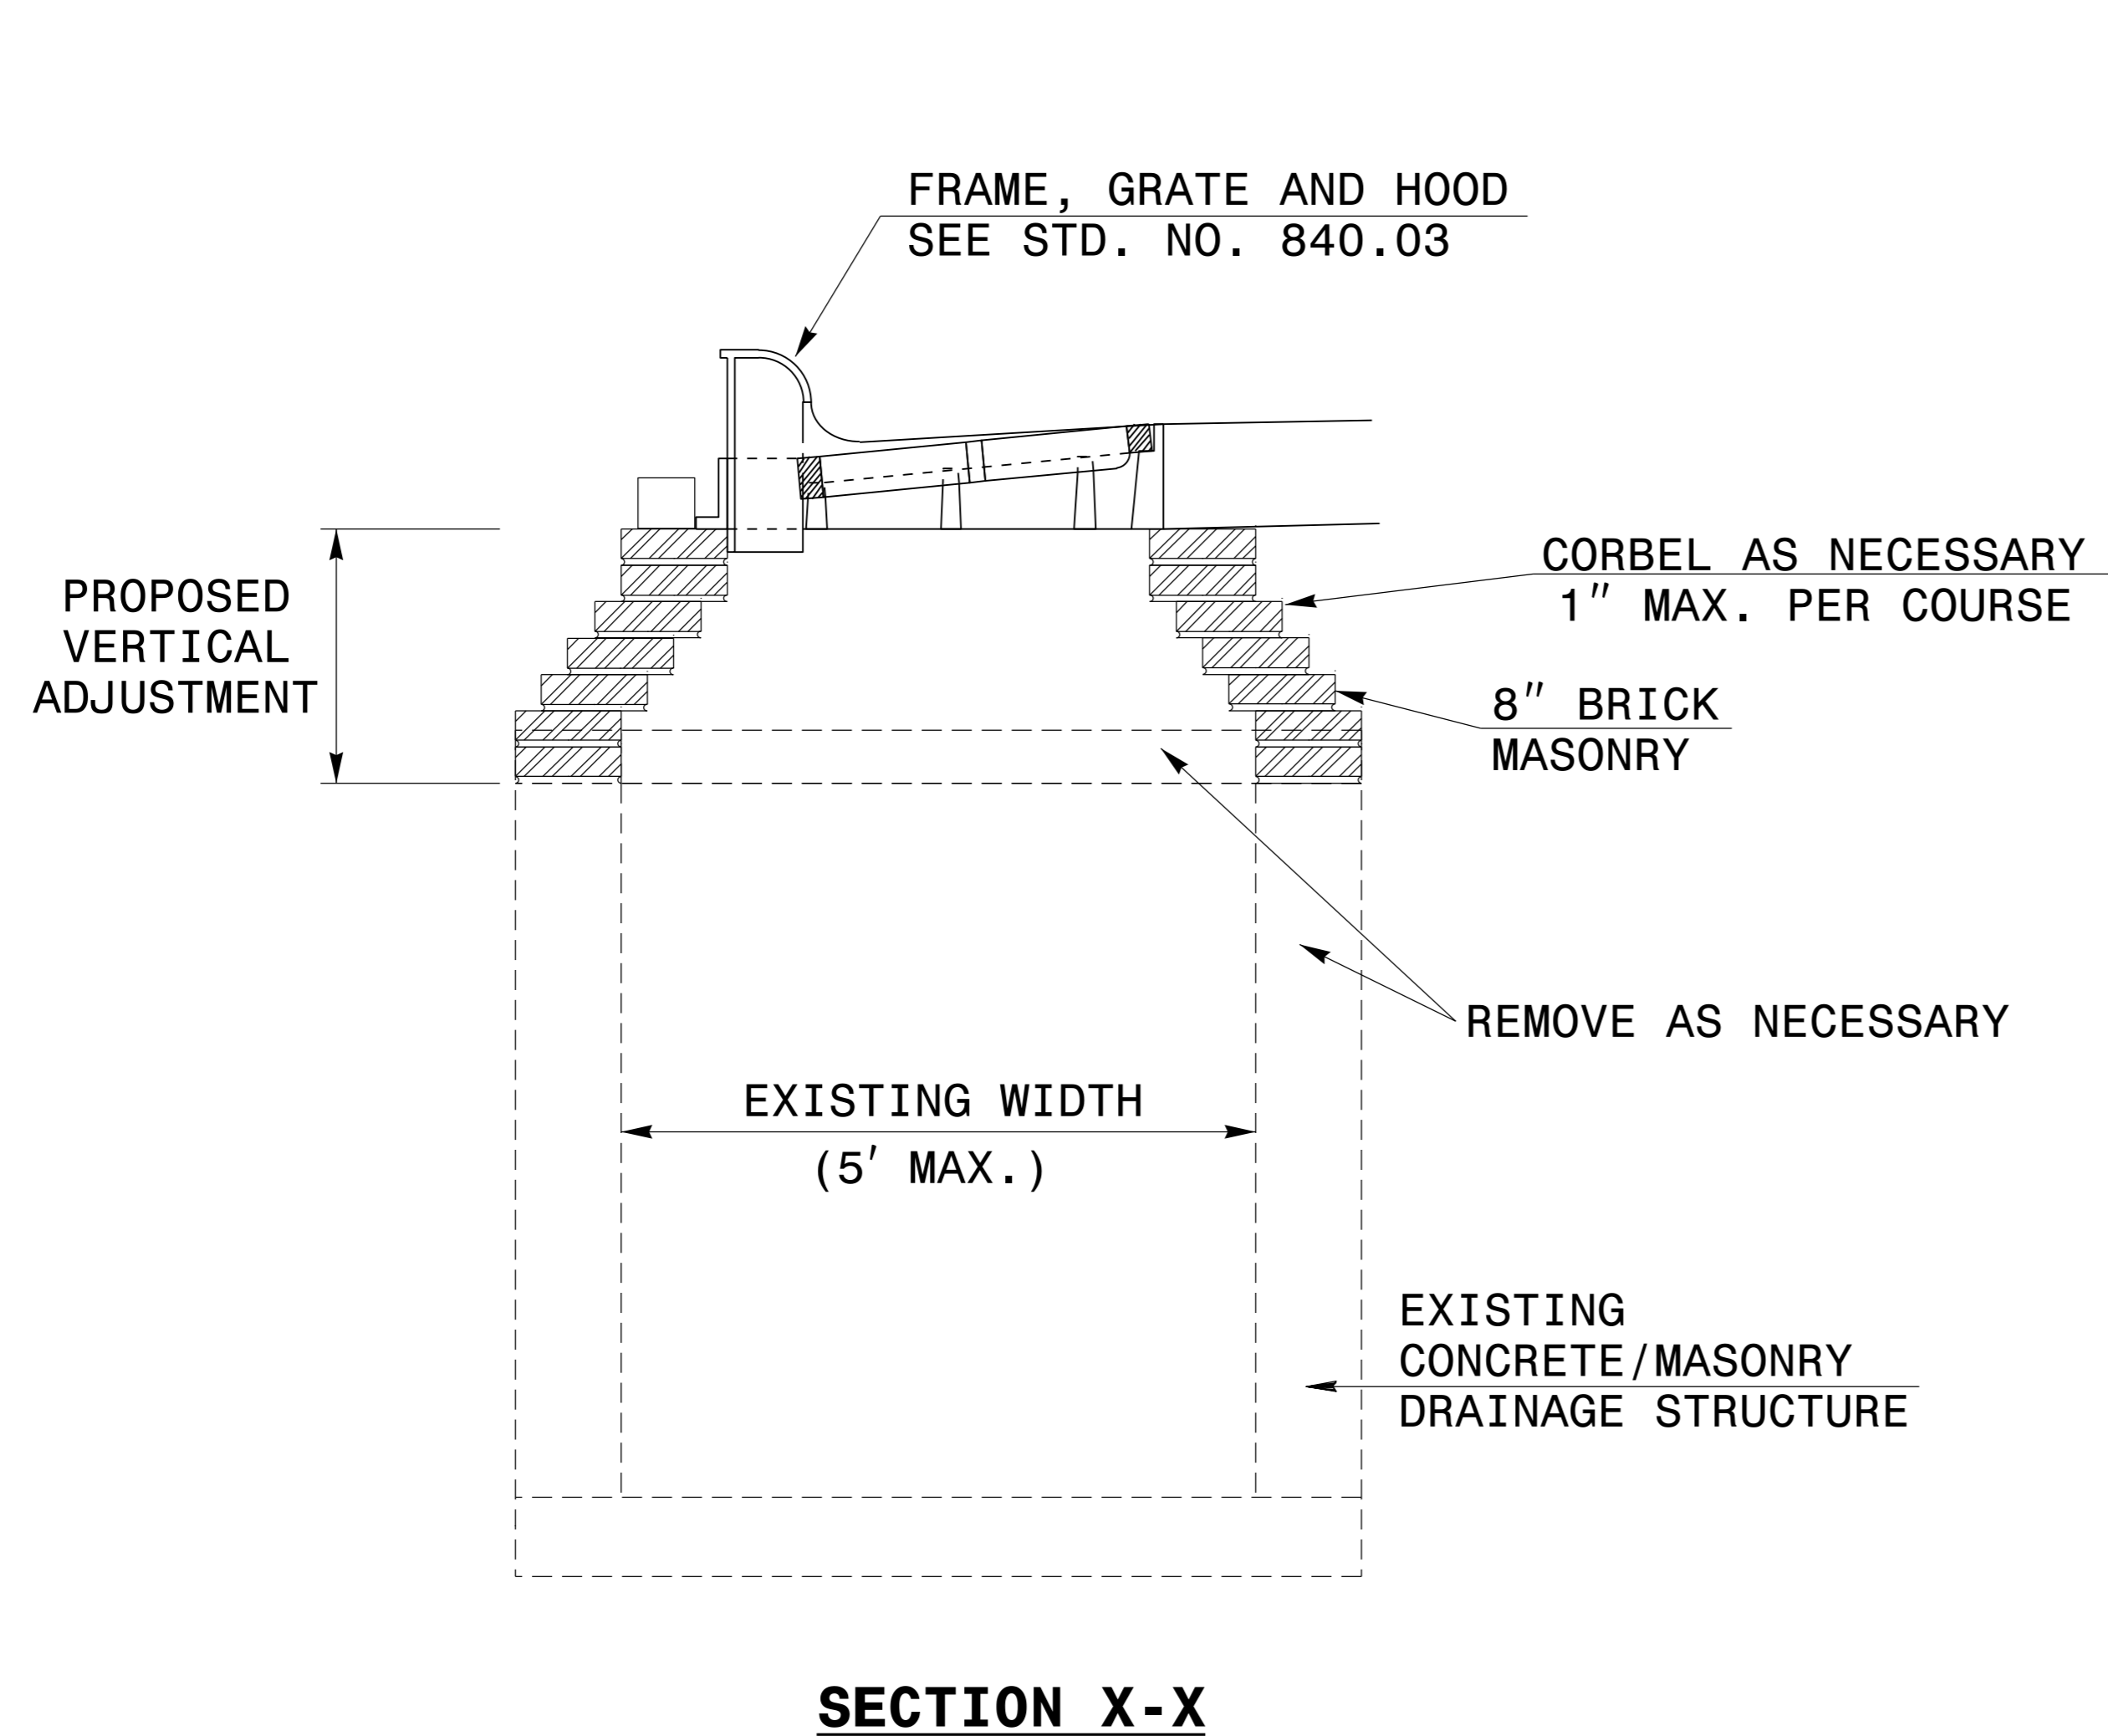

CONTRACT STANDARDS AND DEVELOPMENT UNIT
Office 919-707-6950 FAX 919-250-4119

CONVERSION OF OPEN THROAT CATCH BASIN TO HOODED CATCH BASIN (STD. 840.02)

ORIGINAL BY: E.E. WARD DATE: 11-97
 MODIFIED BY: DATE:
 CHECKED BY: DATE:
 FILE SPEC.: s:\usr\details\stand\jbtocb.dgn