ROADWAY STANDARD DRAWINGS


THE FOLLOWING ROADWAY STANDARDS AS SHOWN IN "ROADWAY STANDARD DRAWINGS" -PROJECT SERVICES UNIT - N.C. DEPARTMENT OF TRANSPORTATION - RALEIGH, N.C., DATED JANUARY 2012 ARE APPLICABLE TO THIS PROJECT AND BY REFERENCE HEREBY ARE CONSIDERED A PART OF THESE PLANS:

STD. NO.

TITLE

1101.0	1 WORK ZONE ADVANCE WARNING SIGNS
1101.0	2 TEMPORARY LANE CLOSURES
1101.0	4 TEMPORARY SHOULDER CLOSURES
1101.0	5 WORK ZONE VEHICLE ACCESSES
1101.1	1 TRAFFIC CONTROL DESIGN TABLES
1110.0	1 STATIONARY WORK ZONE SIGNS
1110.0	2 PORTABLE WORK ZONE SIGNS
1115.0	1 FLASHING ARROW BOARDS
1130.0	1 DRUM
1135.0	1 CONES
1145.0	1 BARRICADES
1150.0	1 FLAGGING DEVICES
1165.0	1 WORK VEHICLE LIGHTING SYSTEMS AND TMA DELINEATION
1180.0	1 SKINNY-DRUM
1205.0	1 PAVEMENT MARKINGS - LINE TYPES AND OFFSETS
1205.0	2 PAVEMENT MARKINGS - TWO-LANE AND MULTI-LANE ROADWA
1205.0	4 PAVEMENT MARKINGS - INTERSECTIONS
1205.0	5 PAVEMENT MARKINGS - TURN LANES
1205.0	6 PAVEMENT MARKINGS - LANE DROPS
1205.0	7 PAVEMENT MARKINGS - PEDESTRIAN CROSSWALKS
1205.0	B PAVEMENT MARKINGS - SYMBOLS AND WORD MESSAGES
1205.0	PAVEMENT MARKINGS - PAINTED ISLANDS
1205.1	2 PAVEMENT MARKINGS - BRIDGES
1250.0	1 RAISED PAVEMENT MARKERS - INSTALLATION SPACING
1251.0	1 RAISED PAVEMENT MARKERS - PERMANENT AND TEMPORARY

7/2015 Traffic\TrafficControl\TCP\W5514_TC_TMP_01a.

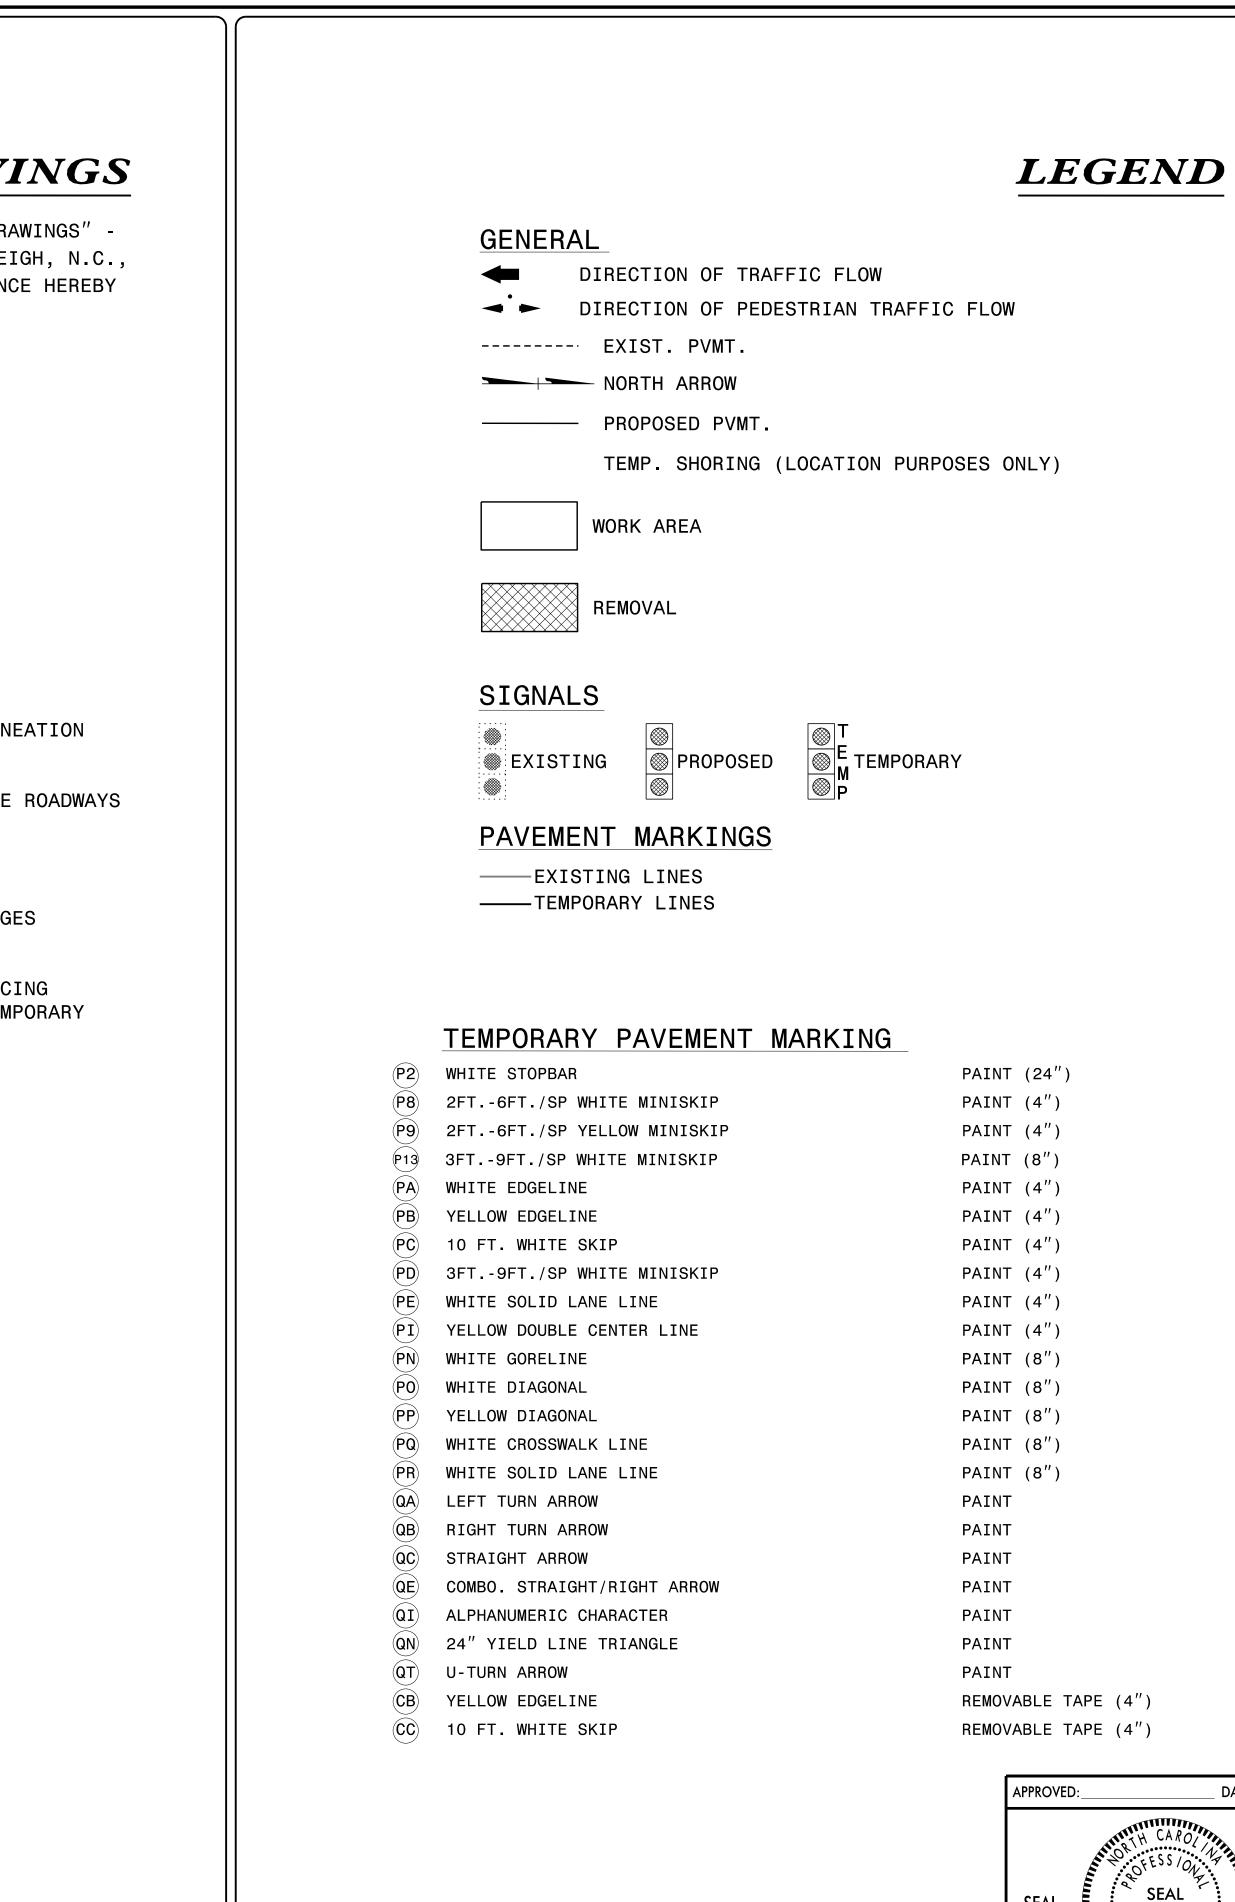

	ſ	PROJ. REFERENCE NO.	SHEET NO.
	Ţ	W-5514	TMP-1A
	IC CONTROL DEVICES		
	IC CONTROL DEVICES		
	BARRICADE (TYPE III)		
	CONE		
	DRUM 🔘 SKINNY DRUM 💿	TUBULAR MARKER	
	TEMPORARY CRASH CUSHION	I UDULAN MANKEN	
	FLASHING ARROW BOARD		
	FLAGGER		
	LAW ENFORCEMENT		
- 1	TRUCK MOUNTED ATTENUATOR (TMA)		
	CHANGEABLE MESSAGE SIGN		

- PORTABLE SIGN
- STATIONARY SIGN
- ▷ STATIONARY OR PORTABLE SIGN

PAVEMENT MARKERS

- CRYSTAL/CRYSTAL
- CRYSTAL/RED
- YELLOW/YELLOW

PAVEMENT MARKING SYMBOLS


PAVEMENT MARKING SYMBOLS

DATE:

034343

NGINEE

SEAL

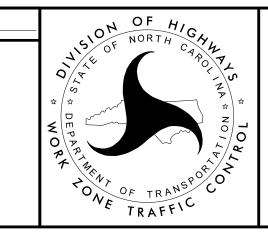

ROADWAY STANDARD DRAWINGS & LEGEND