


PAVEMENT MARKING SCHEDULE	
SYMBOL	DESCRIPTION
T2	WHITE STOPBAR (24", 120 MIL)
T8	2FT.- 6FT./SP WHITE MINISKIP (4", 120 MIL)
T13	3FT.- 9FT./SP WHITE MINISKIP (8", 120 MIL)
TB	YELLOW EDGELINE (4", 90 MIL)
TC	10 FT. WHITE SKIP (4", 120 MIL)
TD	3FT.- 9FT./SP WHITE MINISKIP (4", 120 MIL)
TE	WHITE SOLID LANE LINE (4", 120 MIL)
TI	YELLOW DOUBLE CENTER (4", 120 MIL)
TQ	WHITE CROSSWALK LINE (8", 120 MIL)
TR	WHITE SOLID LANE LINE (8", 120 MIL)
UA	LEFT TURN ARROW (90 MIL)
UB	RIGHT TURN ARROW (90 MIL)
UC	STRAIGHT ARROW (90 MIL)
UI	ALPHANUMERIC CHAR. (120 MIL)

★ SIGNALIZED

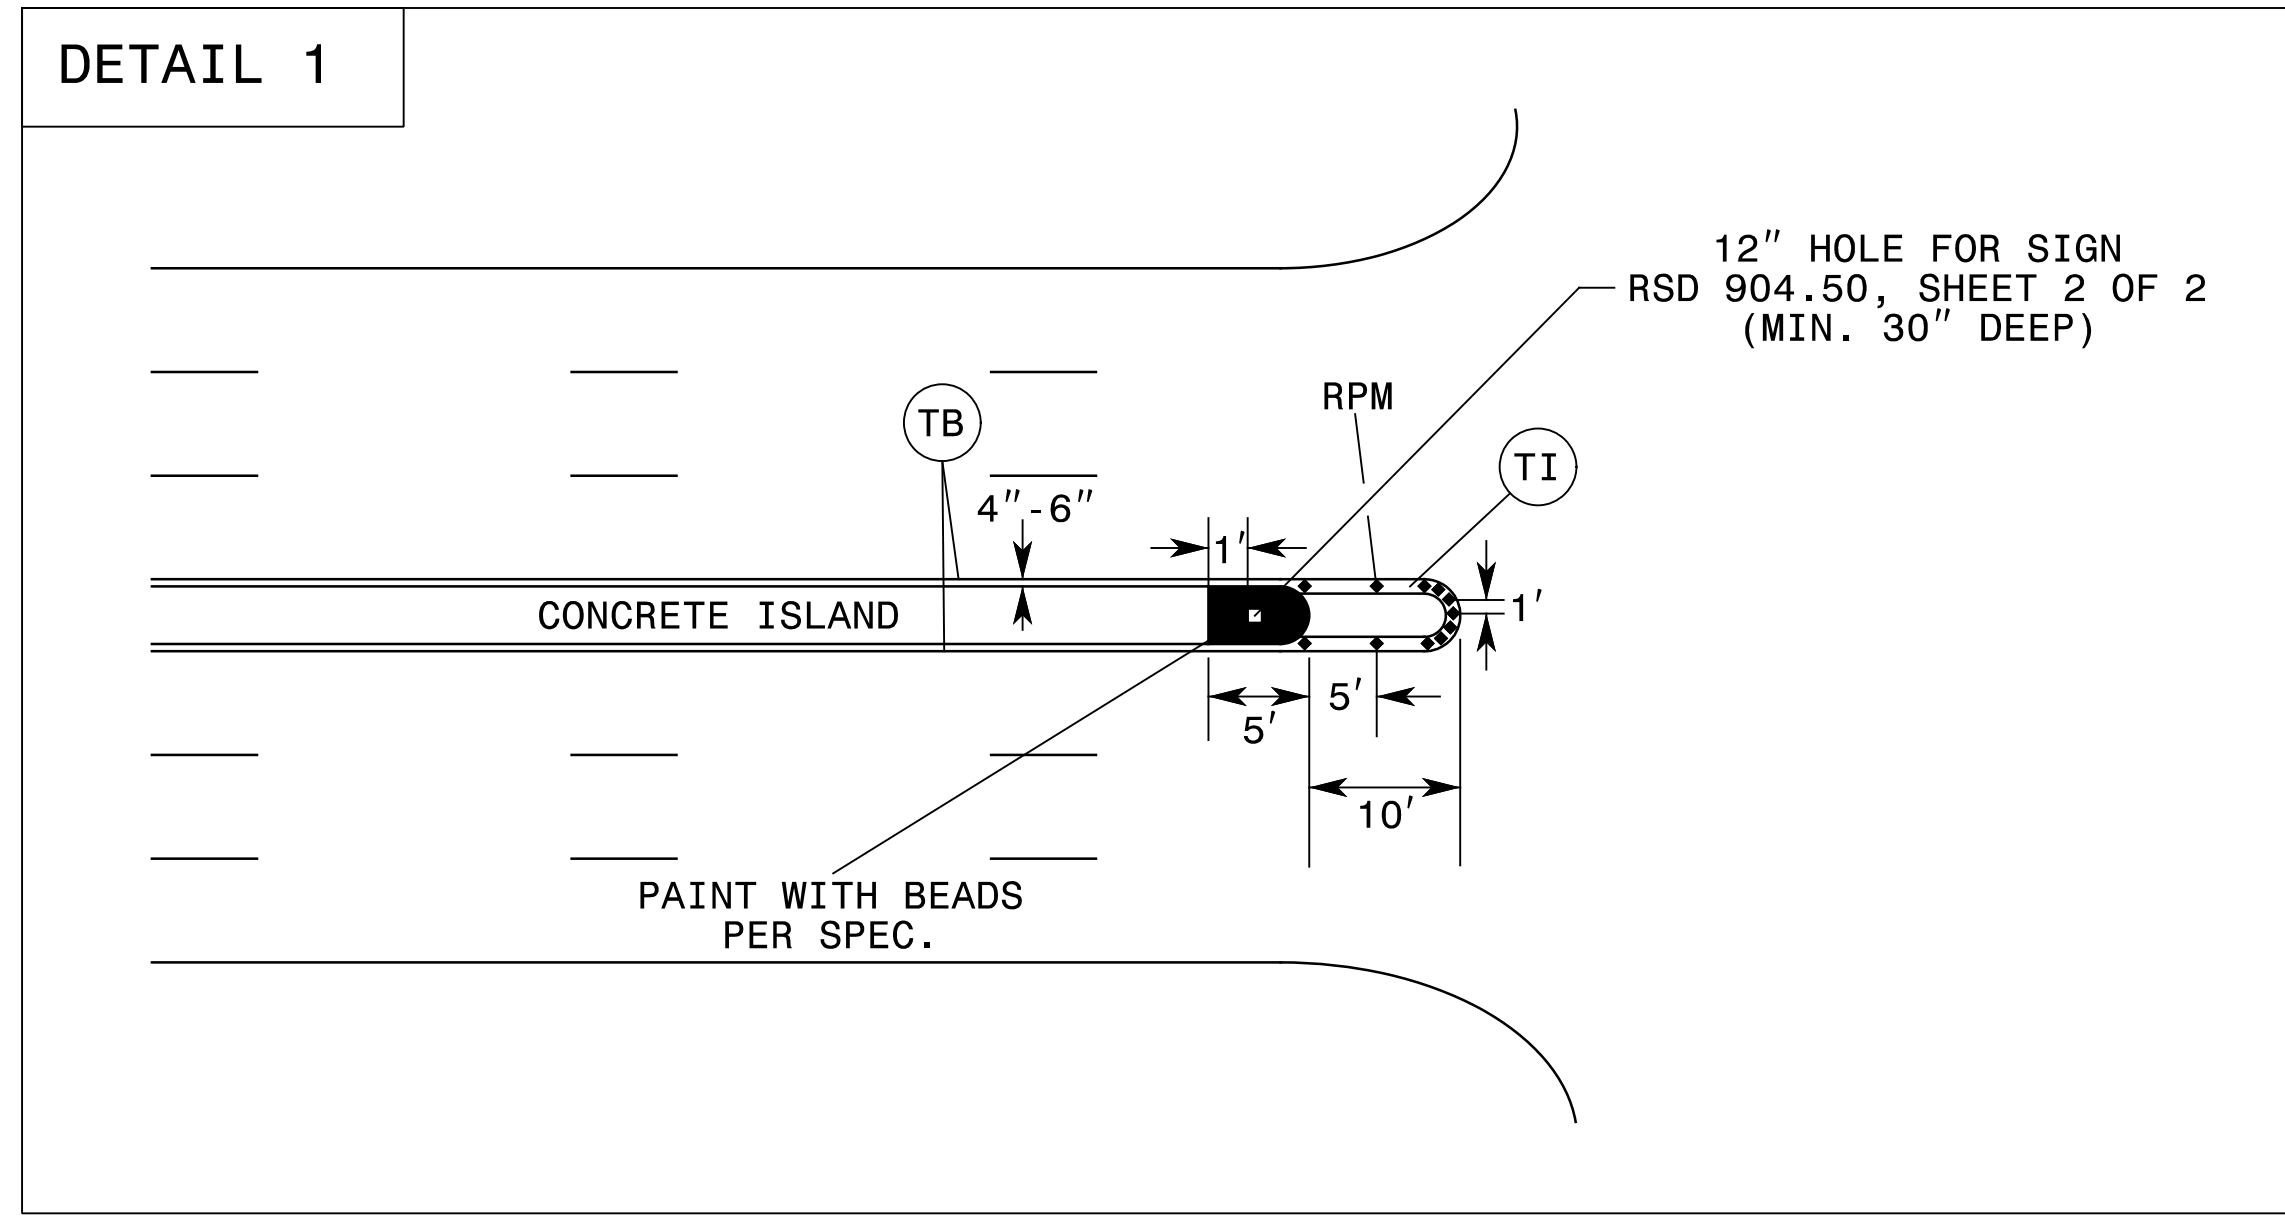

PAVEMENT MARKING DETAIL

4/29/2015 \\fs01\cra\raleigh\38286.03 NCDOT W-5514 Owen Drive NCDOT\TrafficControl\CPA\W5514\_pm\_psh\_04.dgn