


LOGICAL I/O PROCESSOR PROGRAMMING DETAIL TO PRODUCE SPECIAL FYA-PPLT SIGNAL SEQUENCE

(program controller as shown below)

1. FROM MAIN MENU PRESS '2' (PHASE CONTROL), THEN '1' (PHASE CONTROL FUNCTIONS). SCROLL TO THE BOTTOM OF THE MENU AND ENABLE ACT LOGIC COMMANDS 1, 2 and 3.
2. FROM MAIN MENU PRESS '6' (OUTPUTS), THEN '3' (LOGICAL I/O PROCESSOR).

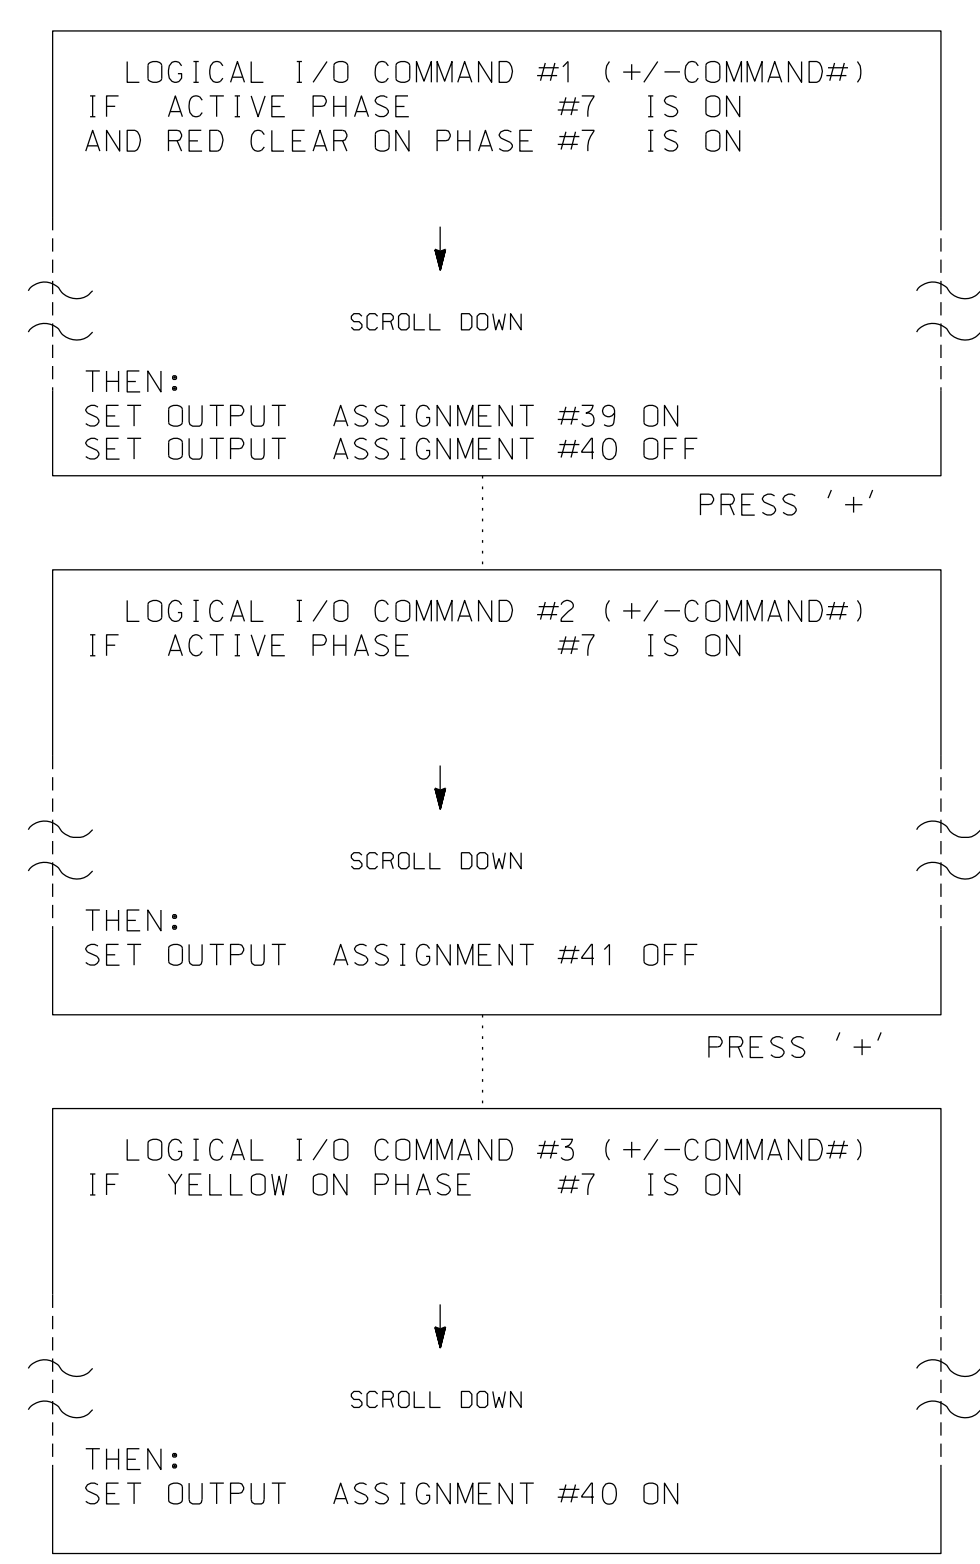

NOTE: LOGIC FOR PHASE 7 RED CLEAR WHEN TRANSITIONING FROM PHASE 7 TO PHASE 8 (HEAD 71).

NOTE: LOGIC FOR SWITCHING FLASHING YELLOW ARROW "OFF" DURING PHASE 7 (HEAD 71).

NOTE: LOGIC FOR YELLOW ARROW CLEARANCE FROM PHASE 7 (HEAD 71).

LOGIC I/O PROCESSOR PROGRAMMING COMPLETE

OUTPUT REFERENCE SCHEDULE
USE TO INTERPRET LOGIC PROCESSOR
OUTPUT 39 = Overlap D Red
OUTPUT 40 = Overlap D Yellow
OUTPUT 41 = Overlap D Green

OVERLAP PROGRAMMING DETAIL

(program controller as shown below)

- FROM MAIN MENU PRESS '8' (OVERLAPS), THEN '1' (VEHICLE OVERLAP SETTINGS).

PRESS '+' THREE TIMES

```

PAGE 1: VEHICLE OVERLAP 'D' SETTINGS
PHASE:           12345678910111213141516
VEH OVL PARENTS: XX
VEH OVL NOT VEH:
VEH OVL NOT PED:
VEH OVL GRN EXT:
STARTUP COLOR:  _ RED  _ YELLOW  _ GREEN
FLASH COLORS:  _ RED  _ YELLOW  X GREEN
SELECT VEHICLE OVERLAP OPTIONS: (Y/N)
FLASH YELLOW IN CONTROLLER FLASH?...N
GREEN EXTENSION (0-255 SEC).....0
YELLOW CLEAR (0=PARENT,3-25.5 SEC)..0.0
RED CLEAR (0=PARENT,0.1-25.5 SEC)..0.0
OUTPUT AS PHASE # (0=NONE, 1-16)....0
    
```



← NOTICE GREEN FLASH


OVERLAP PROGRAMMING COMPLETE

COUNTDOWN PEDESTRIAN SIGNAL OPERATION

Countdown Ped Signals are required to display timing only during Ped Clearance Interval. Consult Ped Signal Module user's manual for instructions on selecting this feature.

THIS ELECTRICAL DETAIL IS FOR THE SIGNAL DESIGN: 06-0324
DESIGNED: April 2015
SEALED: 4-27-2015
REVISED:

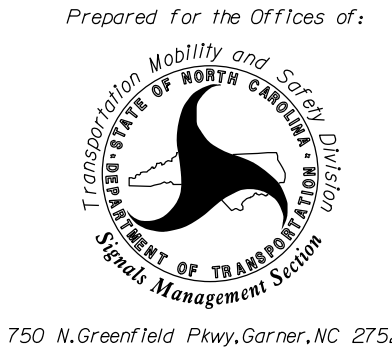Signal Upgrade ELECTRICAL DETAIL SHEET 2 OF 2	
ELECTRICAL AND PROGRAMMING DETAILS FOR: Prepared for the Offices of: 	SR 1007 (All American Expy/Owen Dr) at SR 1151 (Owen Dr/Walter Reed Rd) Division 06 Cumberland County Fayetteville PLAN DATE: April 2015 REVIEWED BY: J.L. Lewis PREPARED BY: D.J. Darity VHB PROJECT NO.: 38286.03 REVISIONS INIT. DATE
 4000 WestChase Boulevard, Suite 530 Raleigh, NC 27607 NC License No. C-3705	

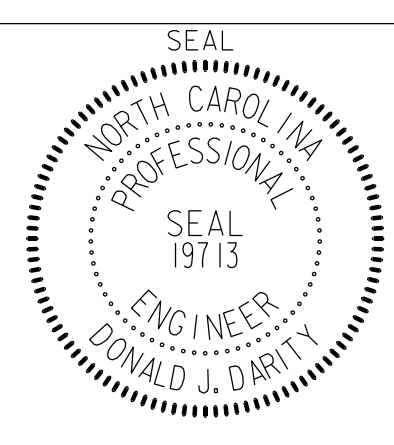

\$\$\$SYTIME\$\$\$\$
 \$\$\$DONOR\$\$\$\$
 \$\$\$USERNAME\$\$\$