


**PROJECT: W-5514**

**CONTRACT:**

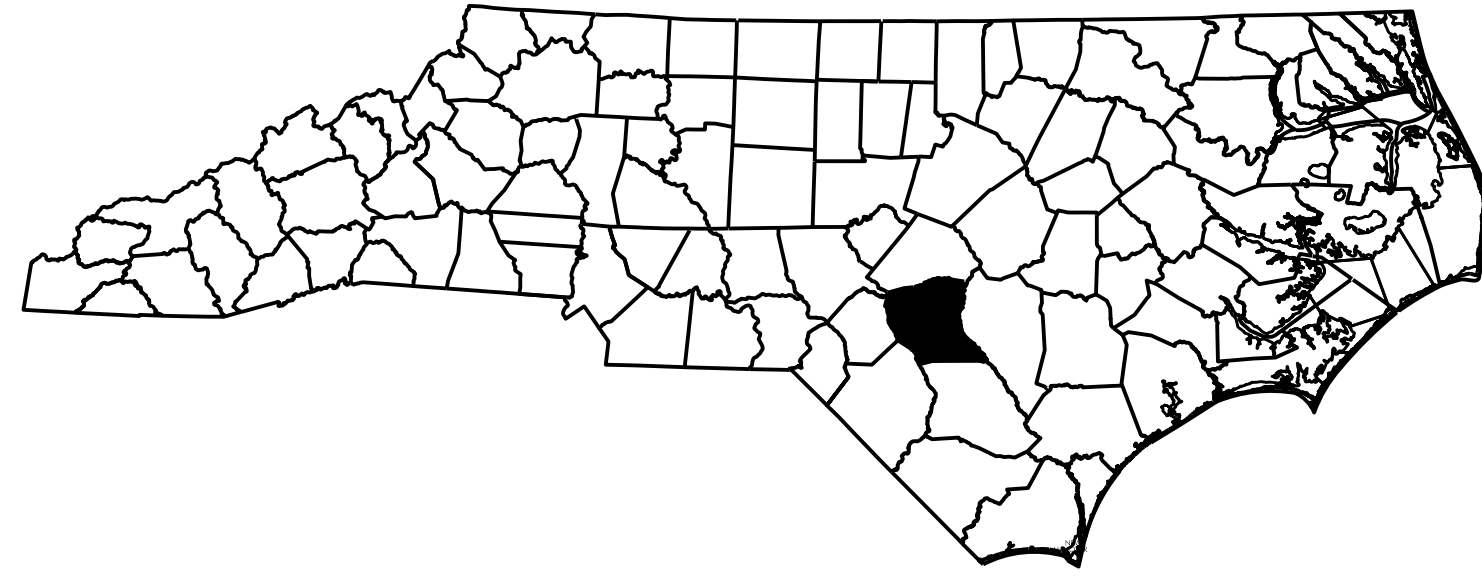

STATE OF NORTH CAROLINA  
DIVISION OF HIGHWAYS

**CUMBERLAND COUNTY**

STATE	STATE PROJECT REFERENCE NO.	SHEET NO.	TOTAL SHEETS
N.C.	W-5514	1A	
STATE PROJ. NO.	F.A. PROJ. NO.	DESCRIPTION	
44102.1.FS1	NA	P.E.	
44102.3.FS1	NA	CONST.	

**LOCATION:** BRIDGE #199 ON SR 1007 (OWEN DRIVE) OVER CSX RAILROAD

**TYPE OF WORK:** BRIDGE PRESERVATION - DECK REPAIR OF EXISTING BRIDGE STRUCTURE WITH HYDRO-DEMOLITION, SCARIFICATION, LATEX MODIFIED CONCRETE - VERY EARLY STRENGTH, AND JOINT DEMOLITION

**INDEX OF SHEETS**

SHEET NO.

1

1A

S-1 THRU S-9

SN

DESCRIPTION

TITLE SHEET

INDEX OF SHEETS

STRUCTURAL PLANS

STANDARD NOTES