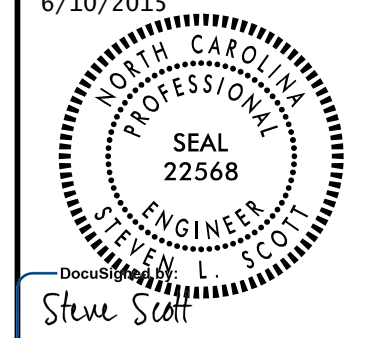
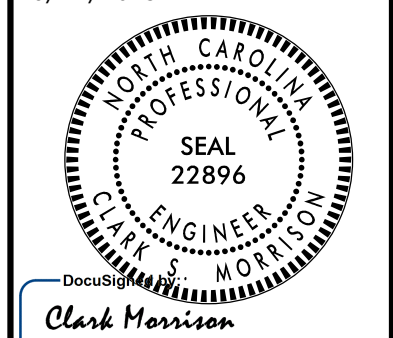

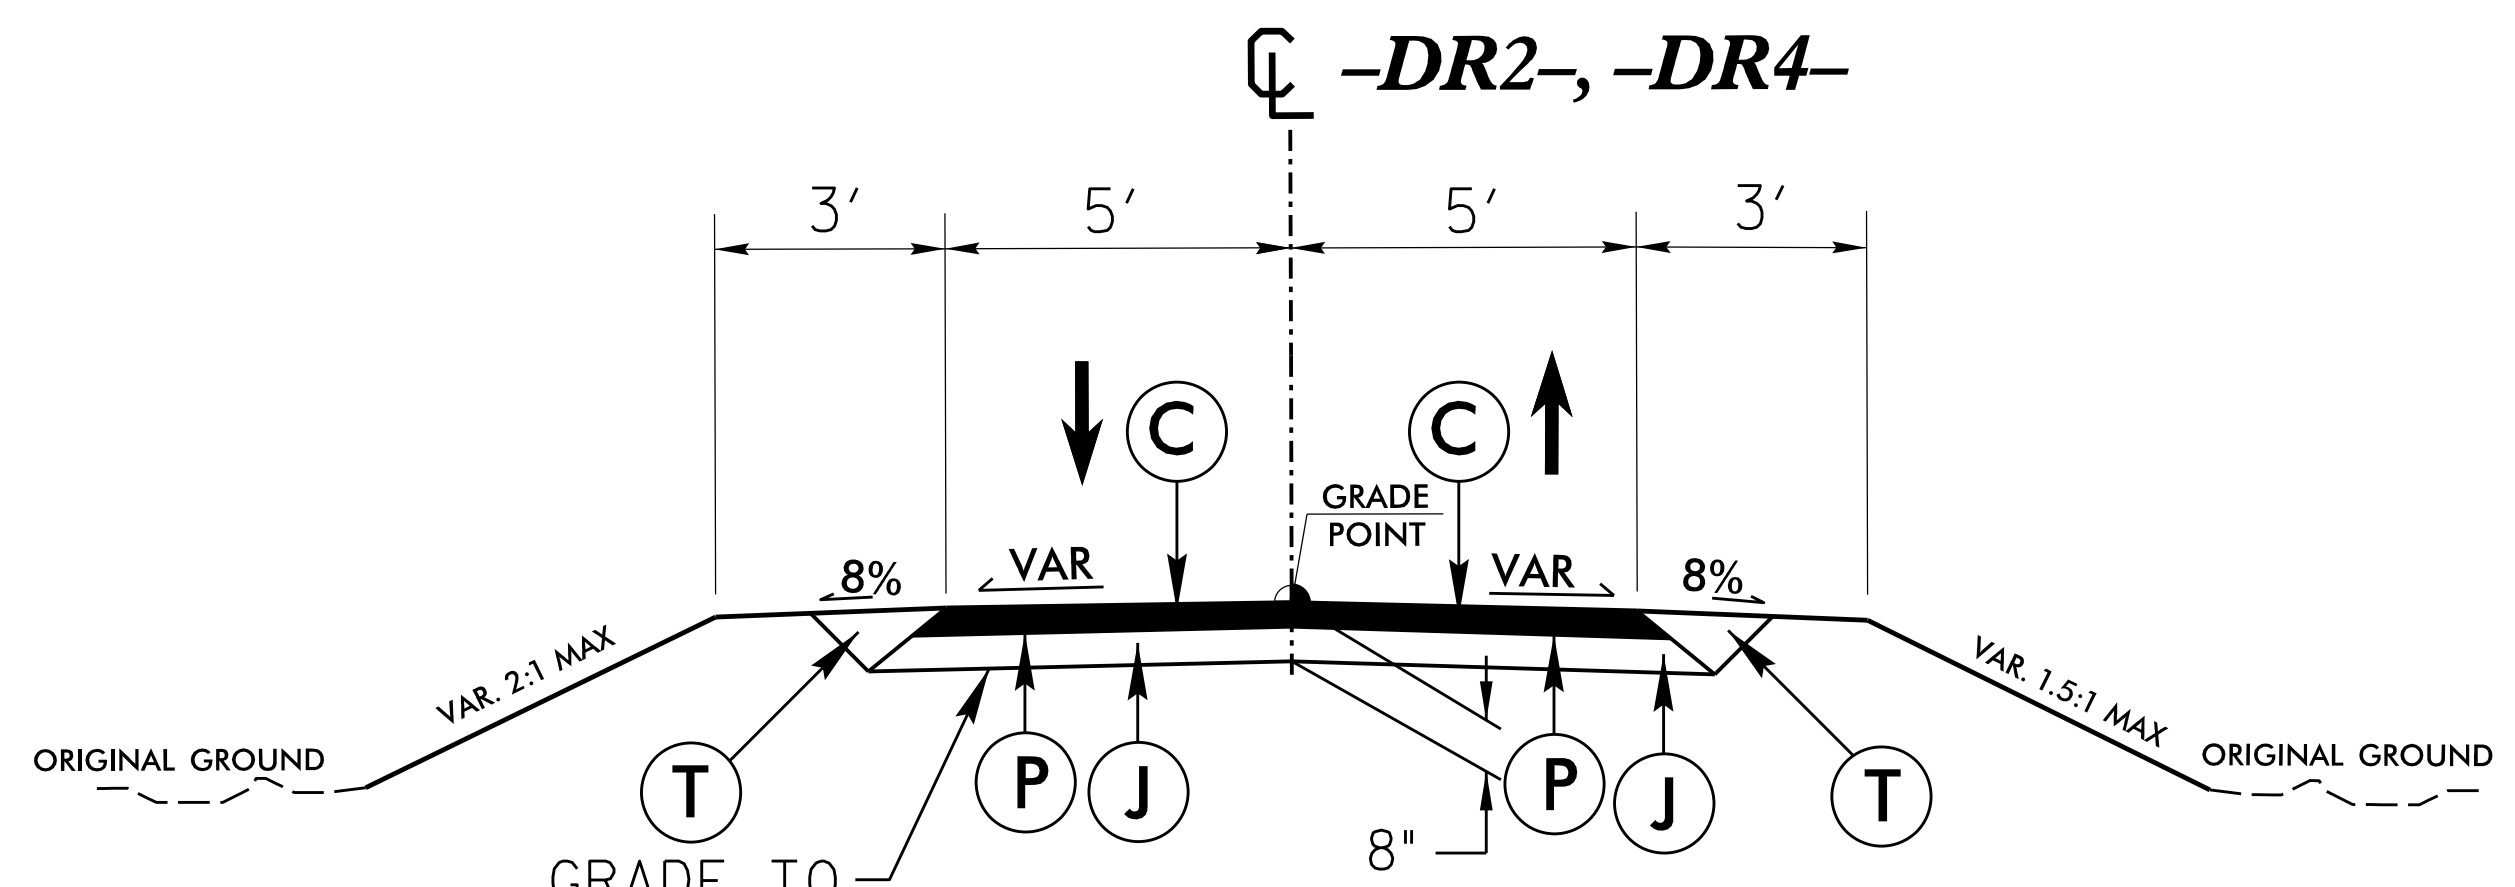


PROJECT REFERENCE NO. R-5206	SHEET NO. 2A-4
R/W SHEET NO.	
ROADWAY DESIGN ENGINEER 6/10/2015 	PAVEMENT DESIGN ENGINEER 6/12/2015 
	



TYPICAL SECTION NO. 8
 -DR2- STA. 10+13.05 TO STA. 11+30.00
 -DR4- STA. 10+11.00 TO STA. 10+62.50

PAVEMENT SCHEDULE	
C	2" S9.5B
C1	VAR. S9.5B
D	3" I19.0B
D1	5" I19.0B
D2	VAR I19.0B
E	8" B25.0B
E1	5.5" B25.0B
E2	VAR B25.0B
J	6" ABC
J1	8" ABC
J2	VAR ABC
P	PRIME COAT
R	2'-6" C & G
R1	EXP GUT
R2	SHLD BERM GUT
T	EARTH MATERIAL
U	EXIST PAVEMENT
W	WEDGING

NOTE: PAVEMENT EDGE SLOPES ARE 1:1 UNLESS SHOWN OTHERWISE

NOT TO SCALE