


**RSS WITH SELECT MATERIAL THAT DOES NOT MEET ARTICLE 1019-2 OF THE STANDARD SPECIFICATIONS**

\*\*SEE TABLES ON SHEET 2 AND GEOGRID PLACEMENT DETAILS.

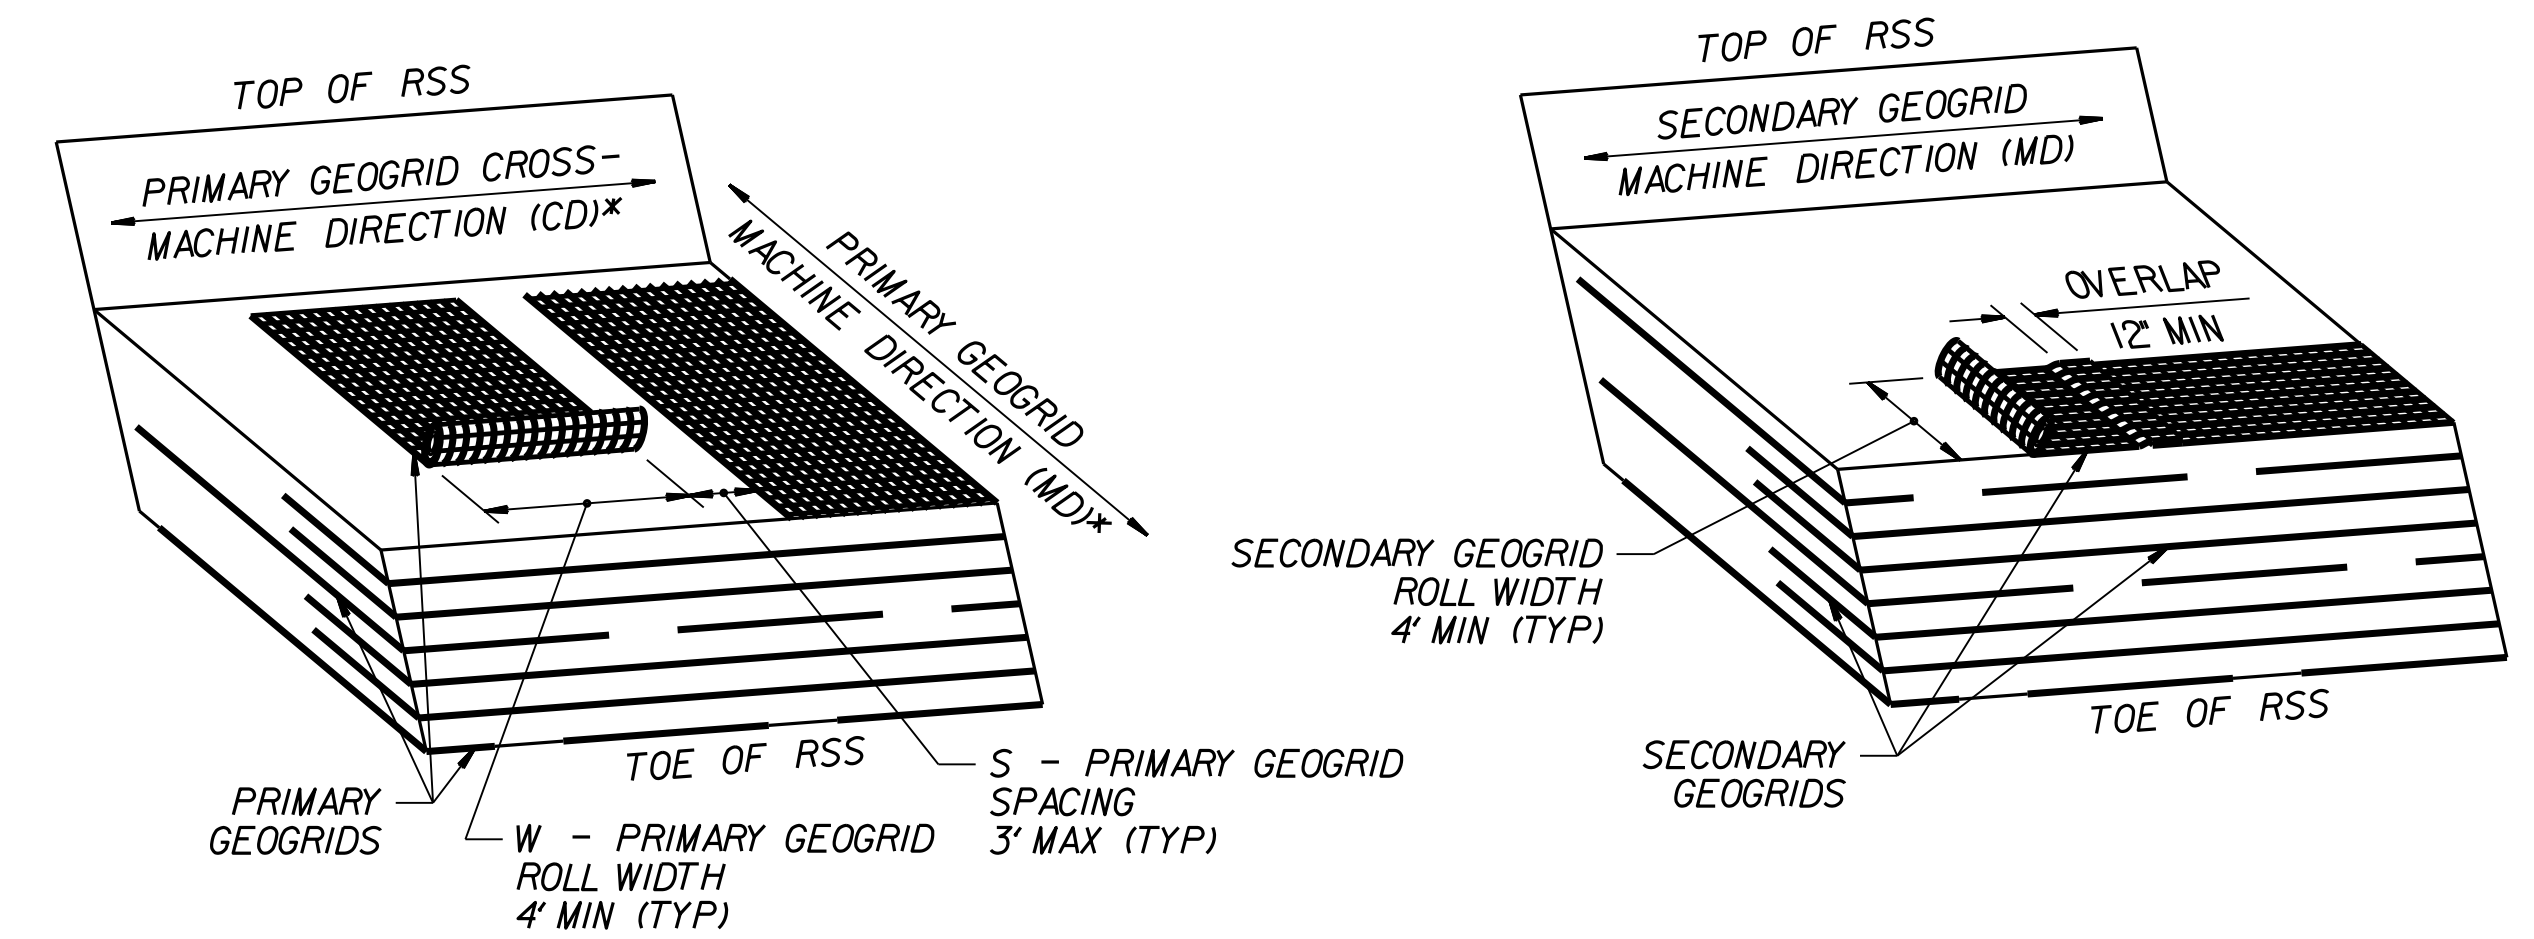


**GEOGRID PLACEMENT DETAILS**

(% COVERAGE =  $\frac{W}{W+S} \times 100 \geq 75\%$ )

\*SEE NOTES 8 AND 9 ON SHEET 2.

PREPARED BY: EJS	DATE: 5/15/15
REVIEWED BY: SCC	DATE: 5/15/15

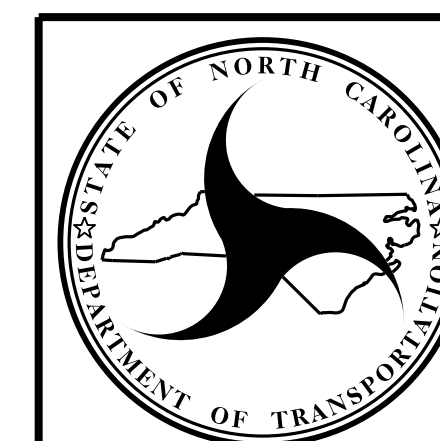

NORTH CAROLINA  
DEPARTMENT OF TRANSPORTATION  
DIVISION OF HIGHWAYS

**GEOTECHNICAL  
ENGINEERING UNIT**

**REINFORCED SOIL SLOPE  
WITH COIR FIBER MATTING  
21+00 -L- to 22+50 -L- +/-  
10+00 -DR2- to 11-25 -DR2- +/-**

REVISIONS					
NO.	BY	DATE	NO.	BY	DATE
1			3		
2			4		