
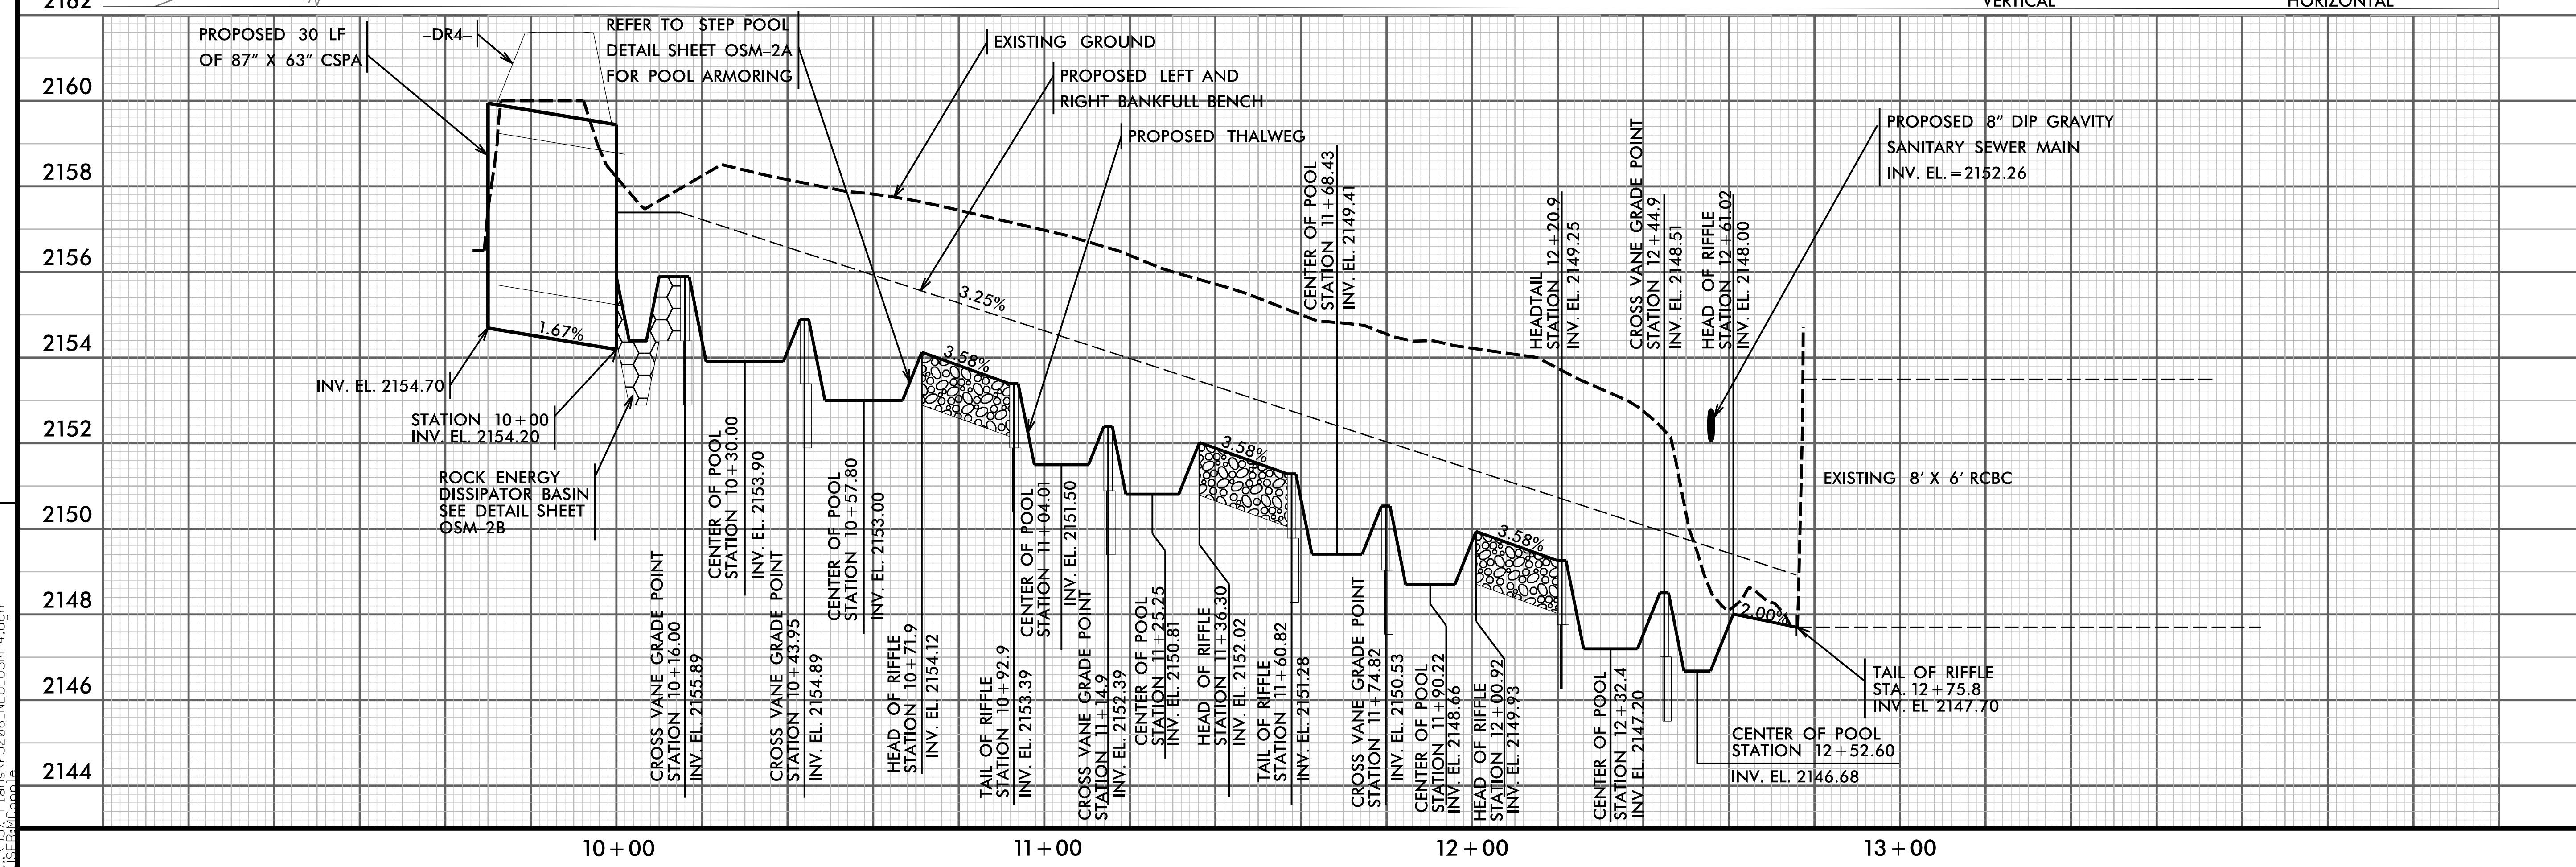


NOTE: SEE PLAN SHEET 2-S FOR TYPICAL SECTION AND SHEET 2-SA FOR DETAILS

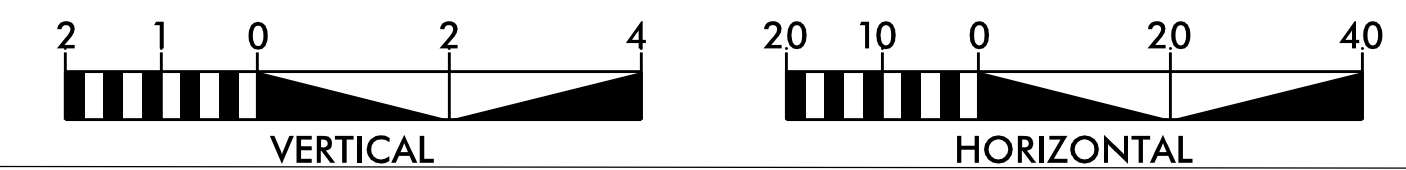

REVISIONS

6/1/2015 Plans v-5206-NEU.OSM-4.dgn
11:53 AM