

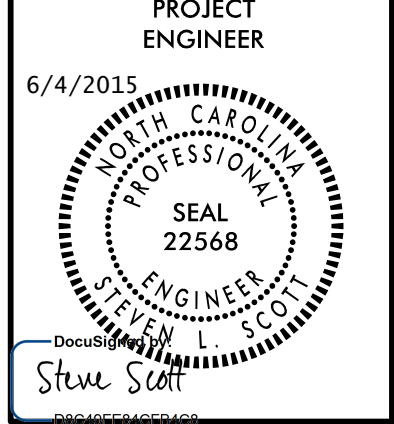
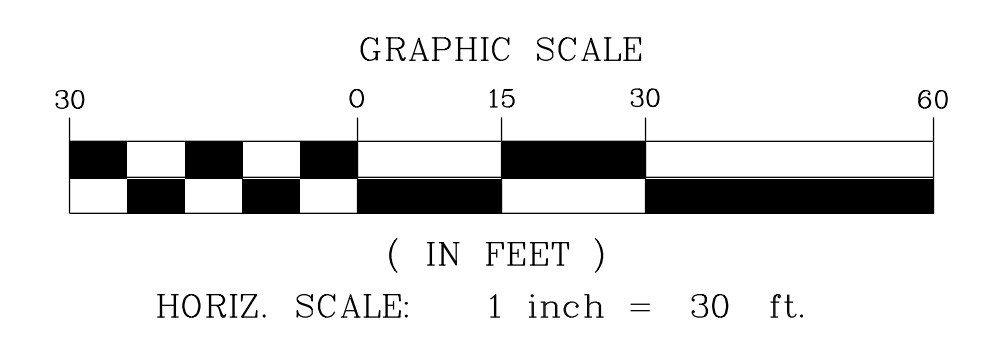
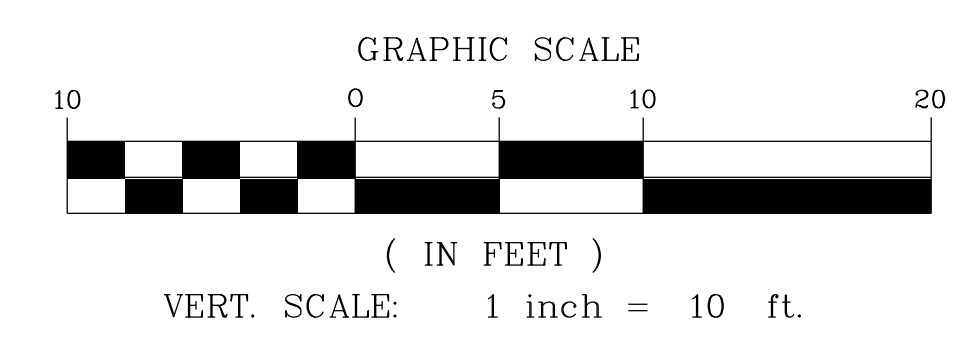
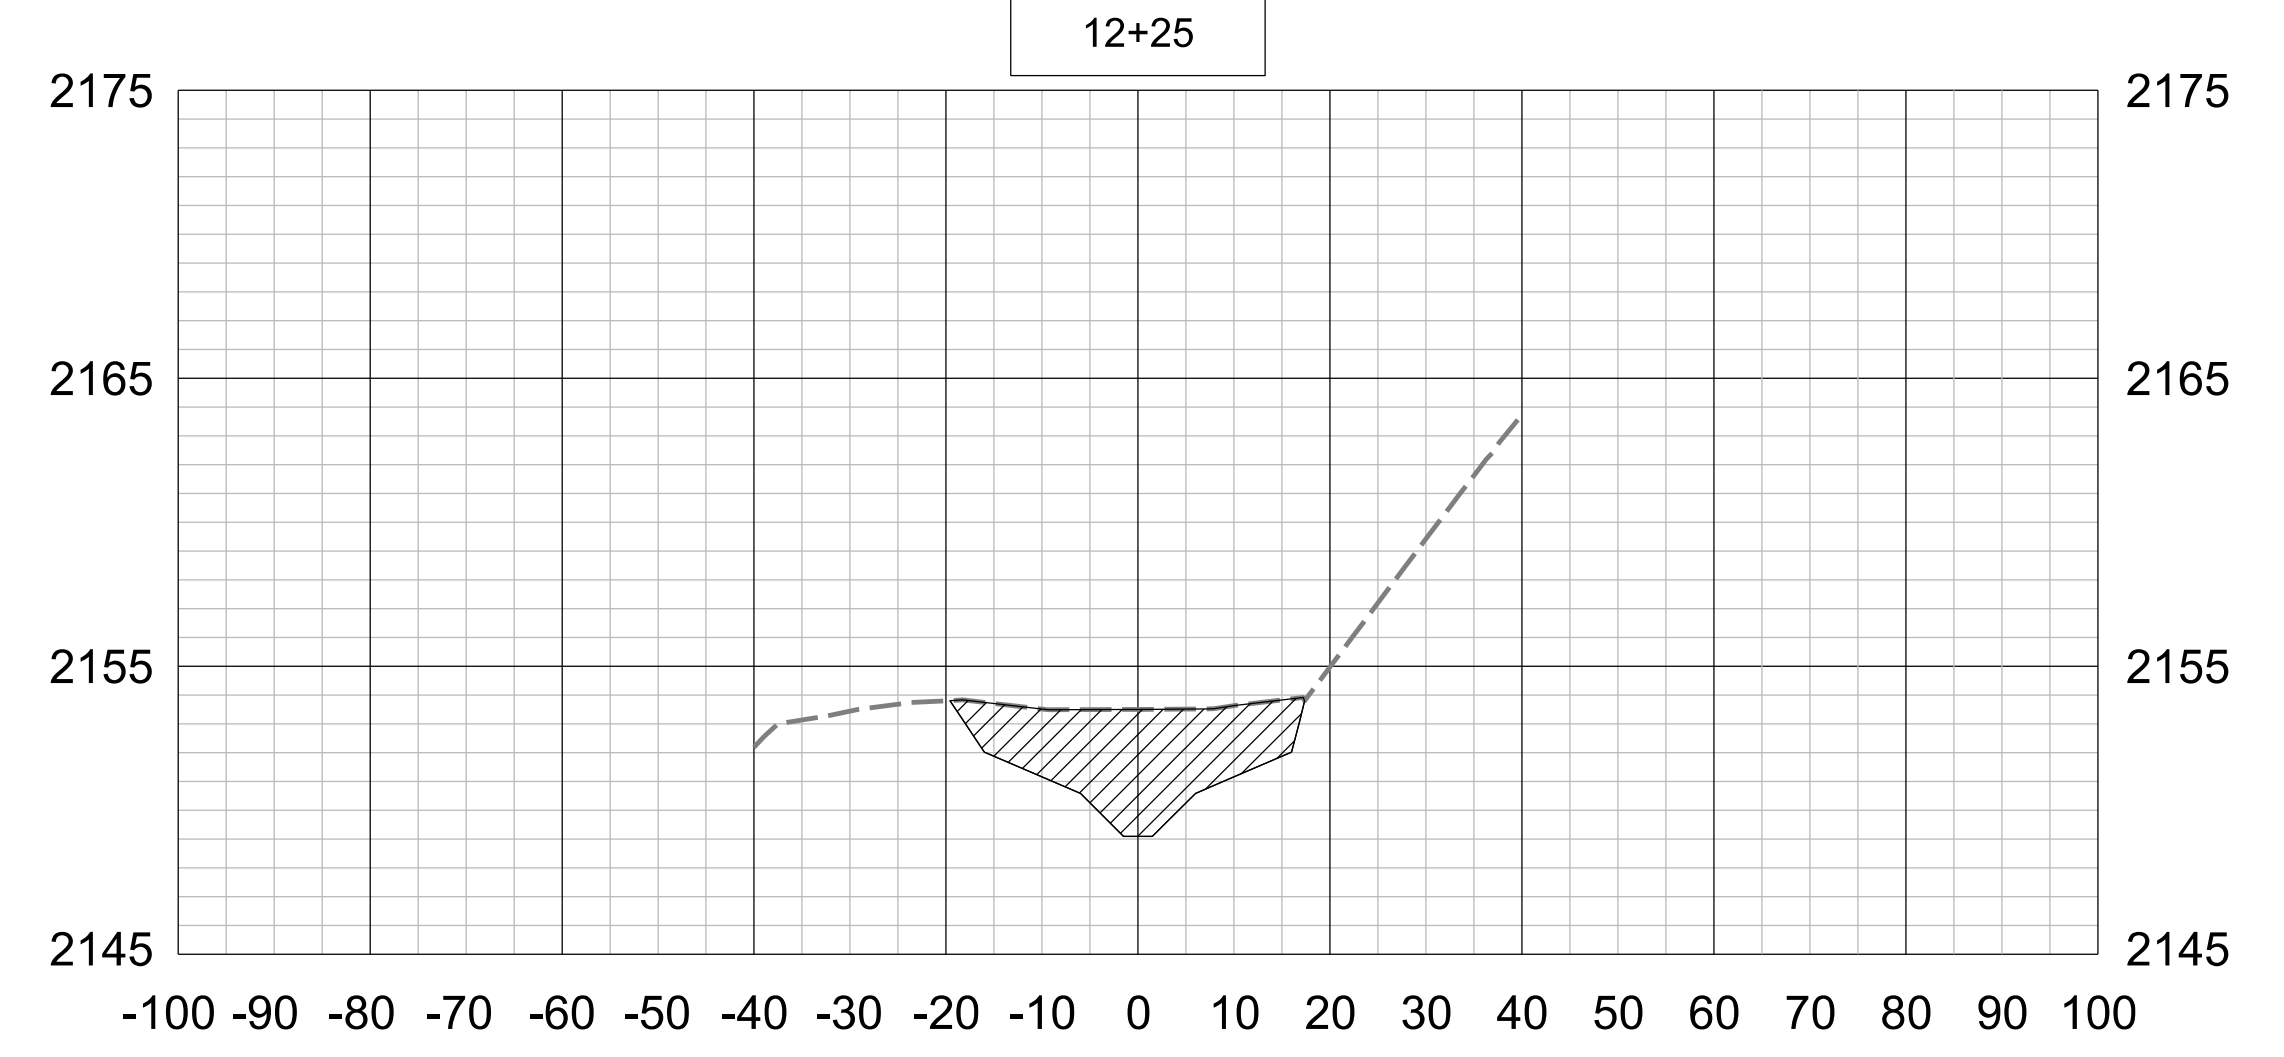
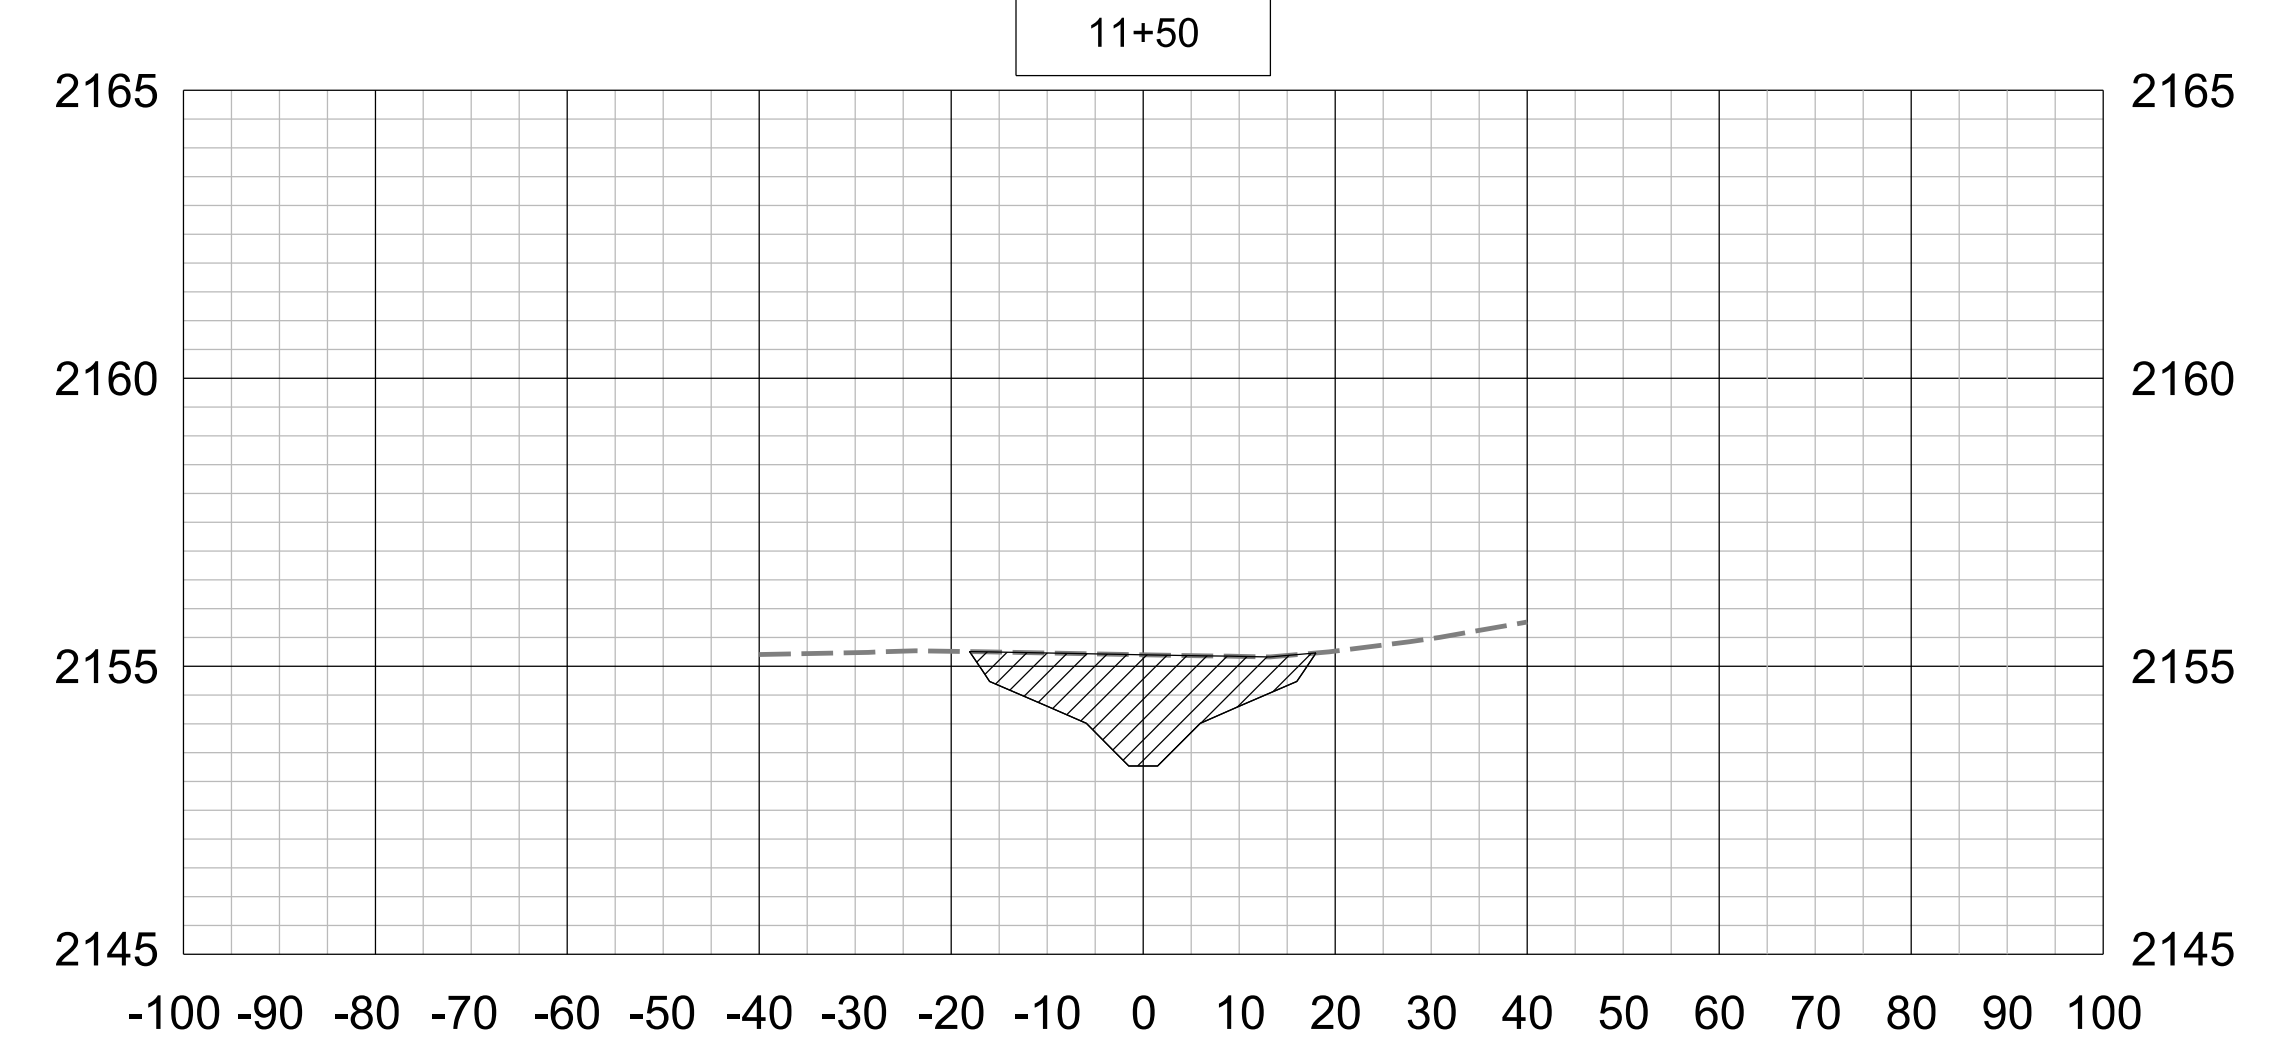
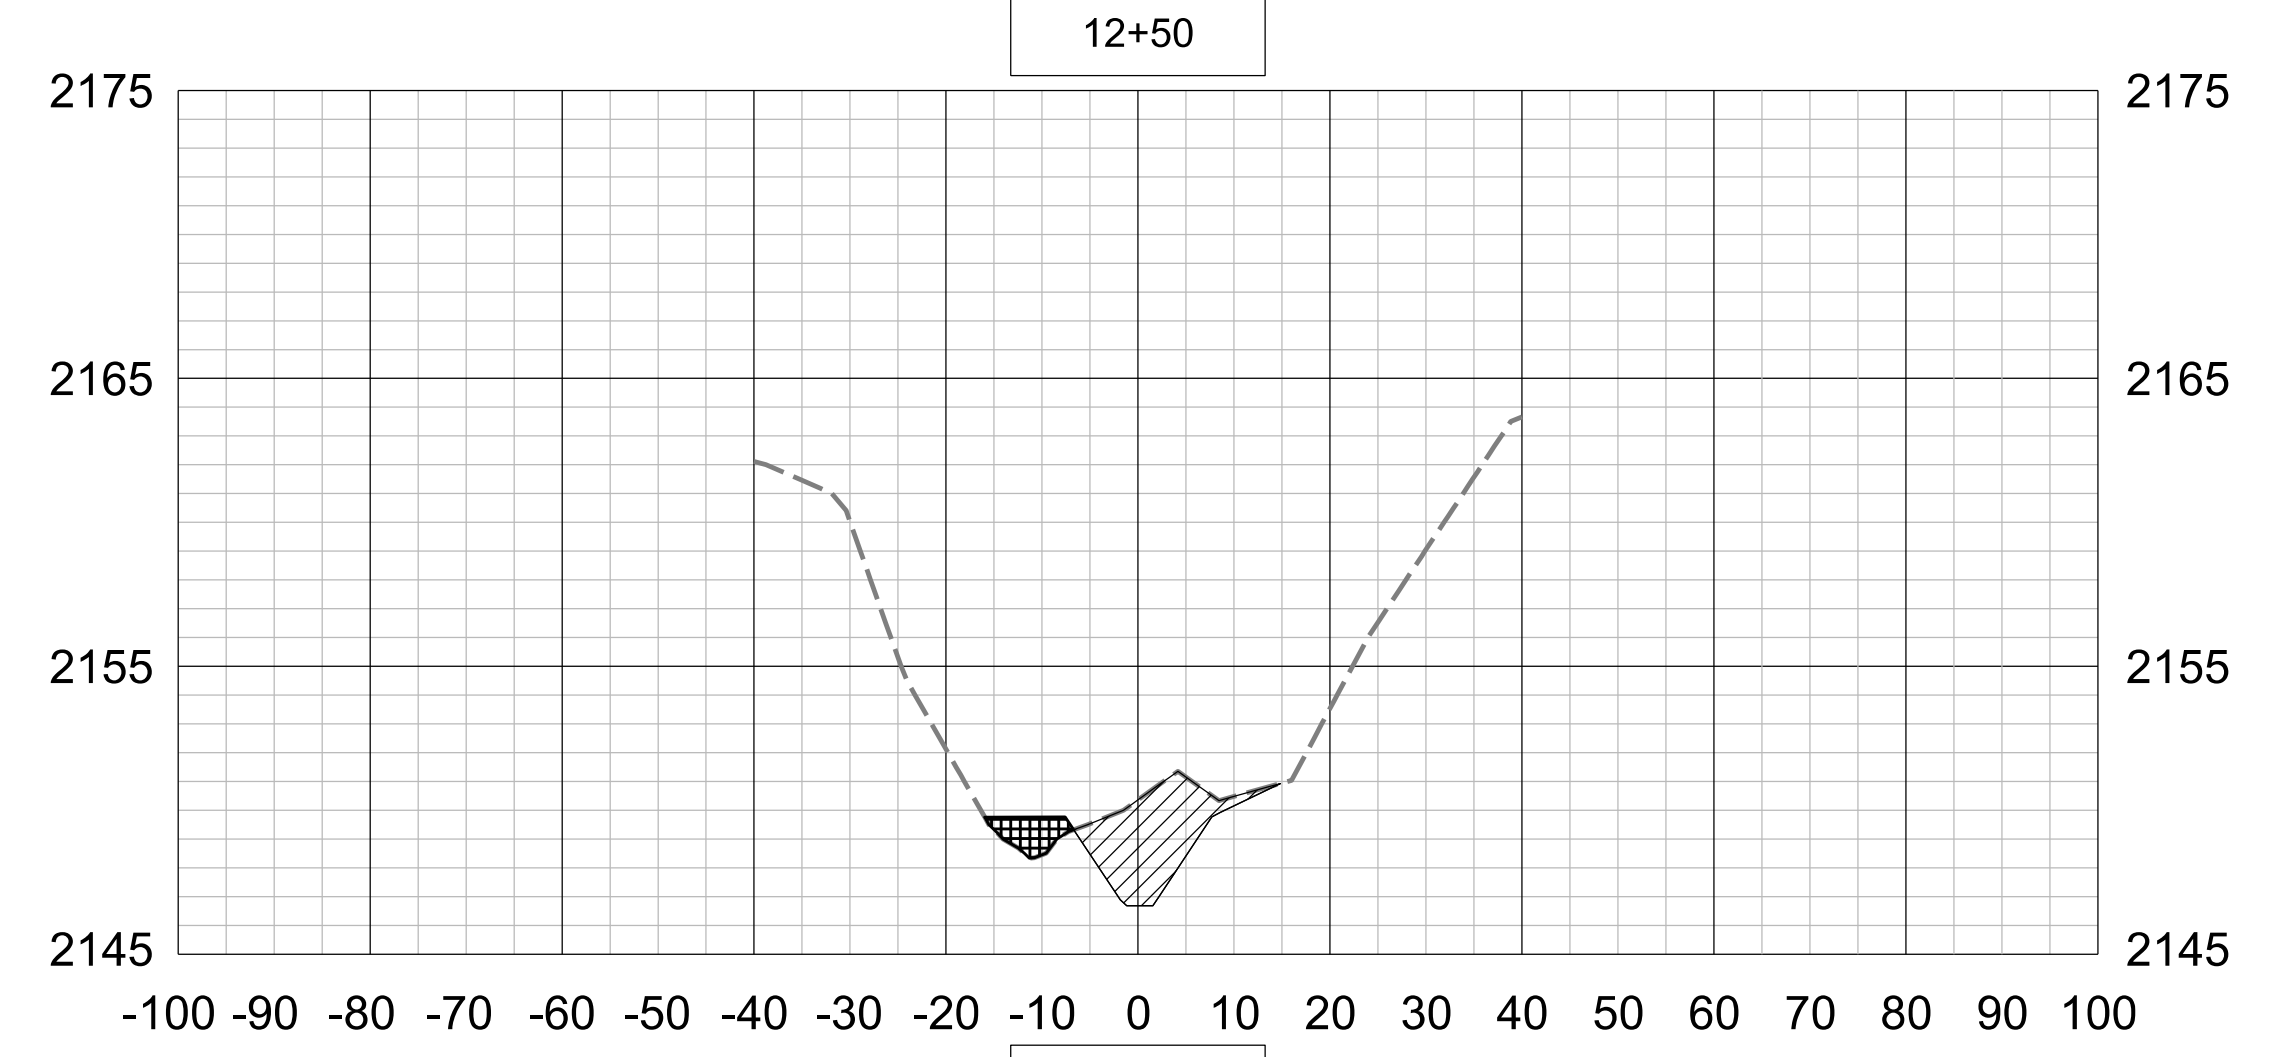
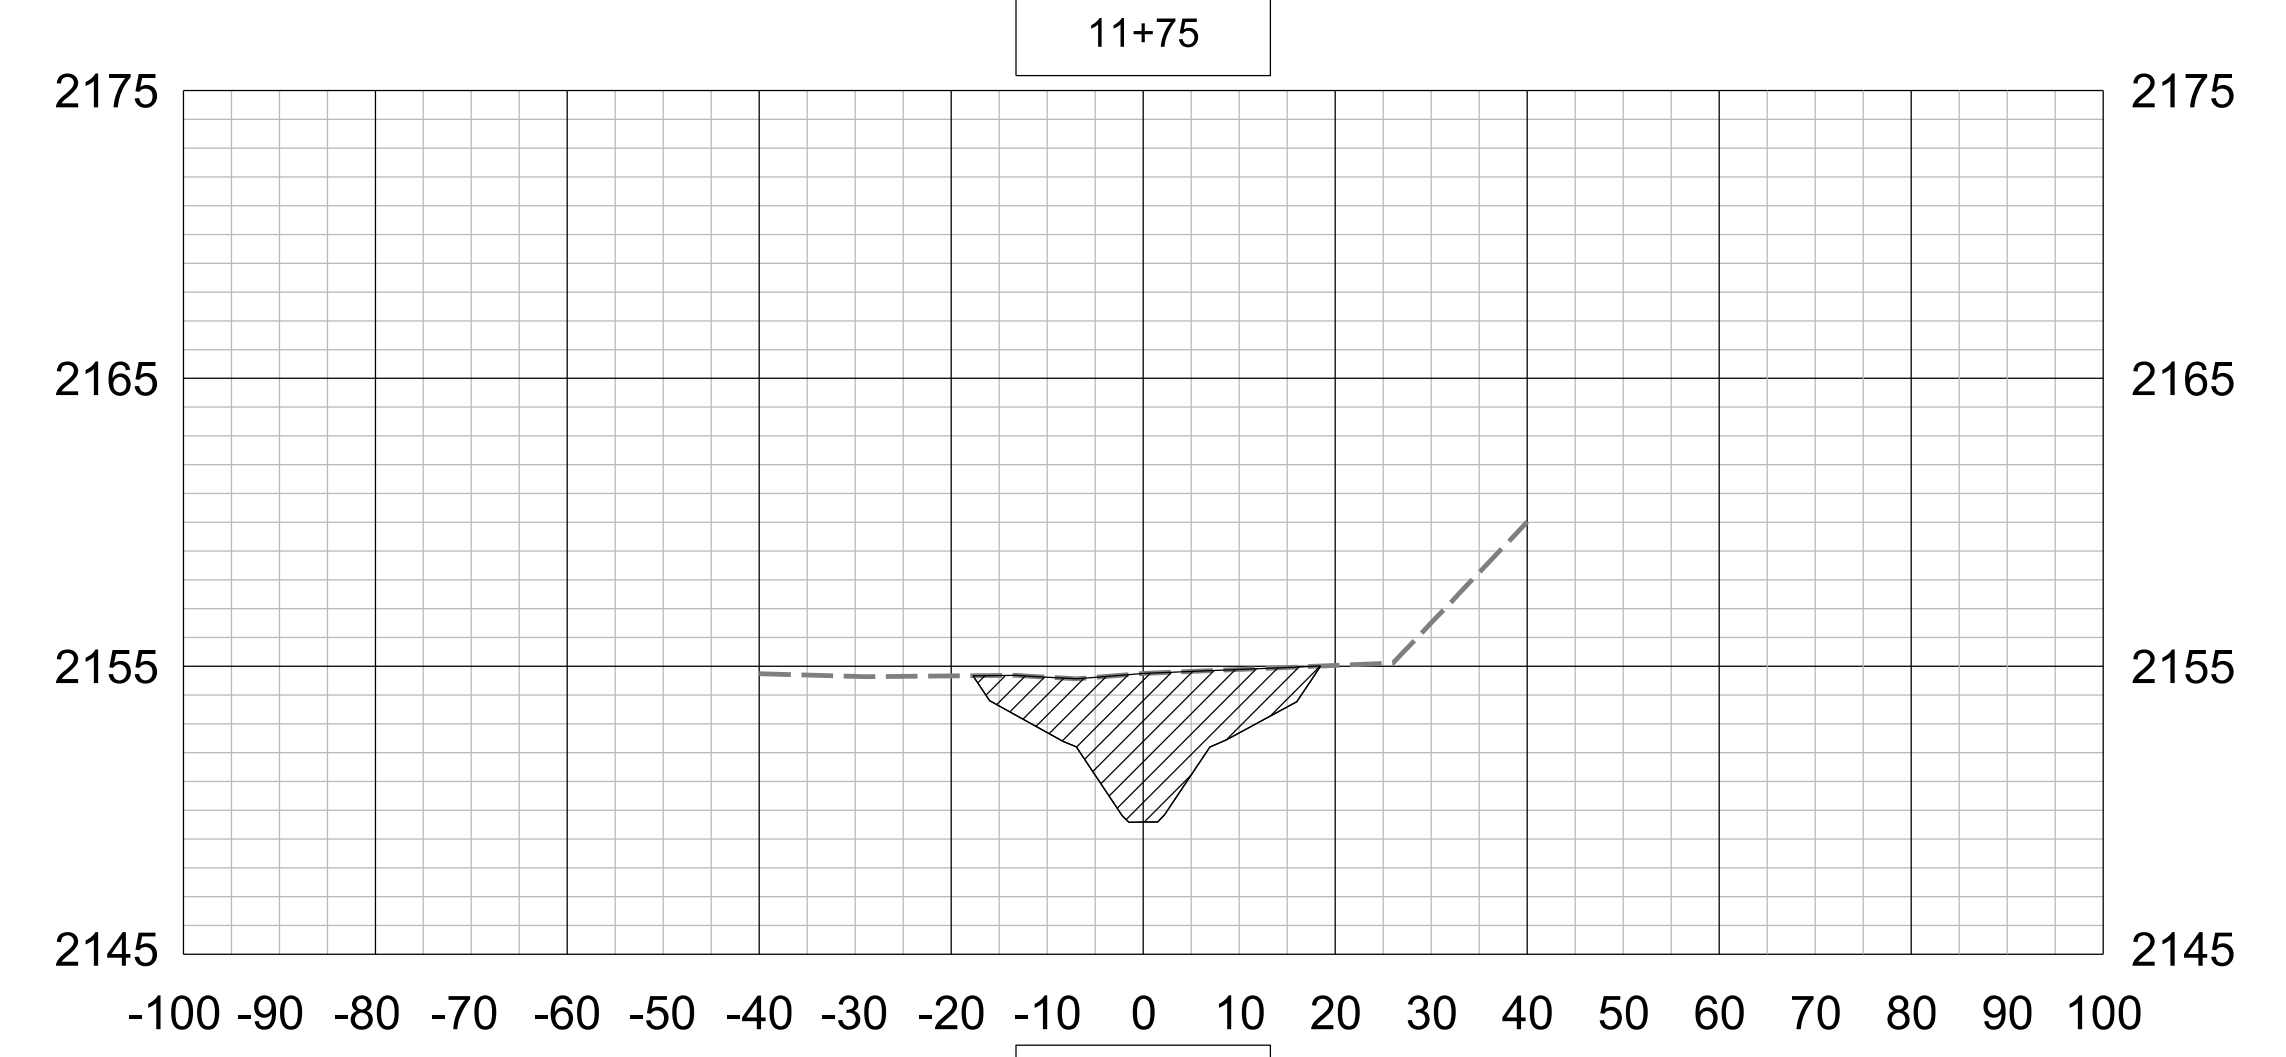


8/17/99

PROJECT REFERENCE NO. <i>R-5206</i>	SHEET NO. <i>OSM-5A</i>
RW SHEET NO.	

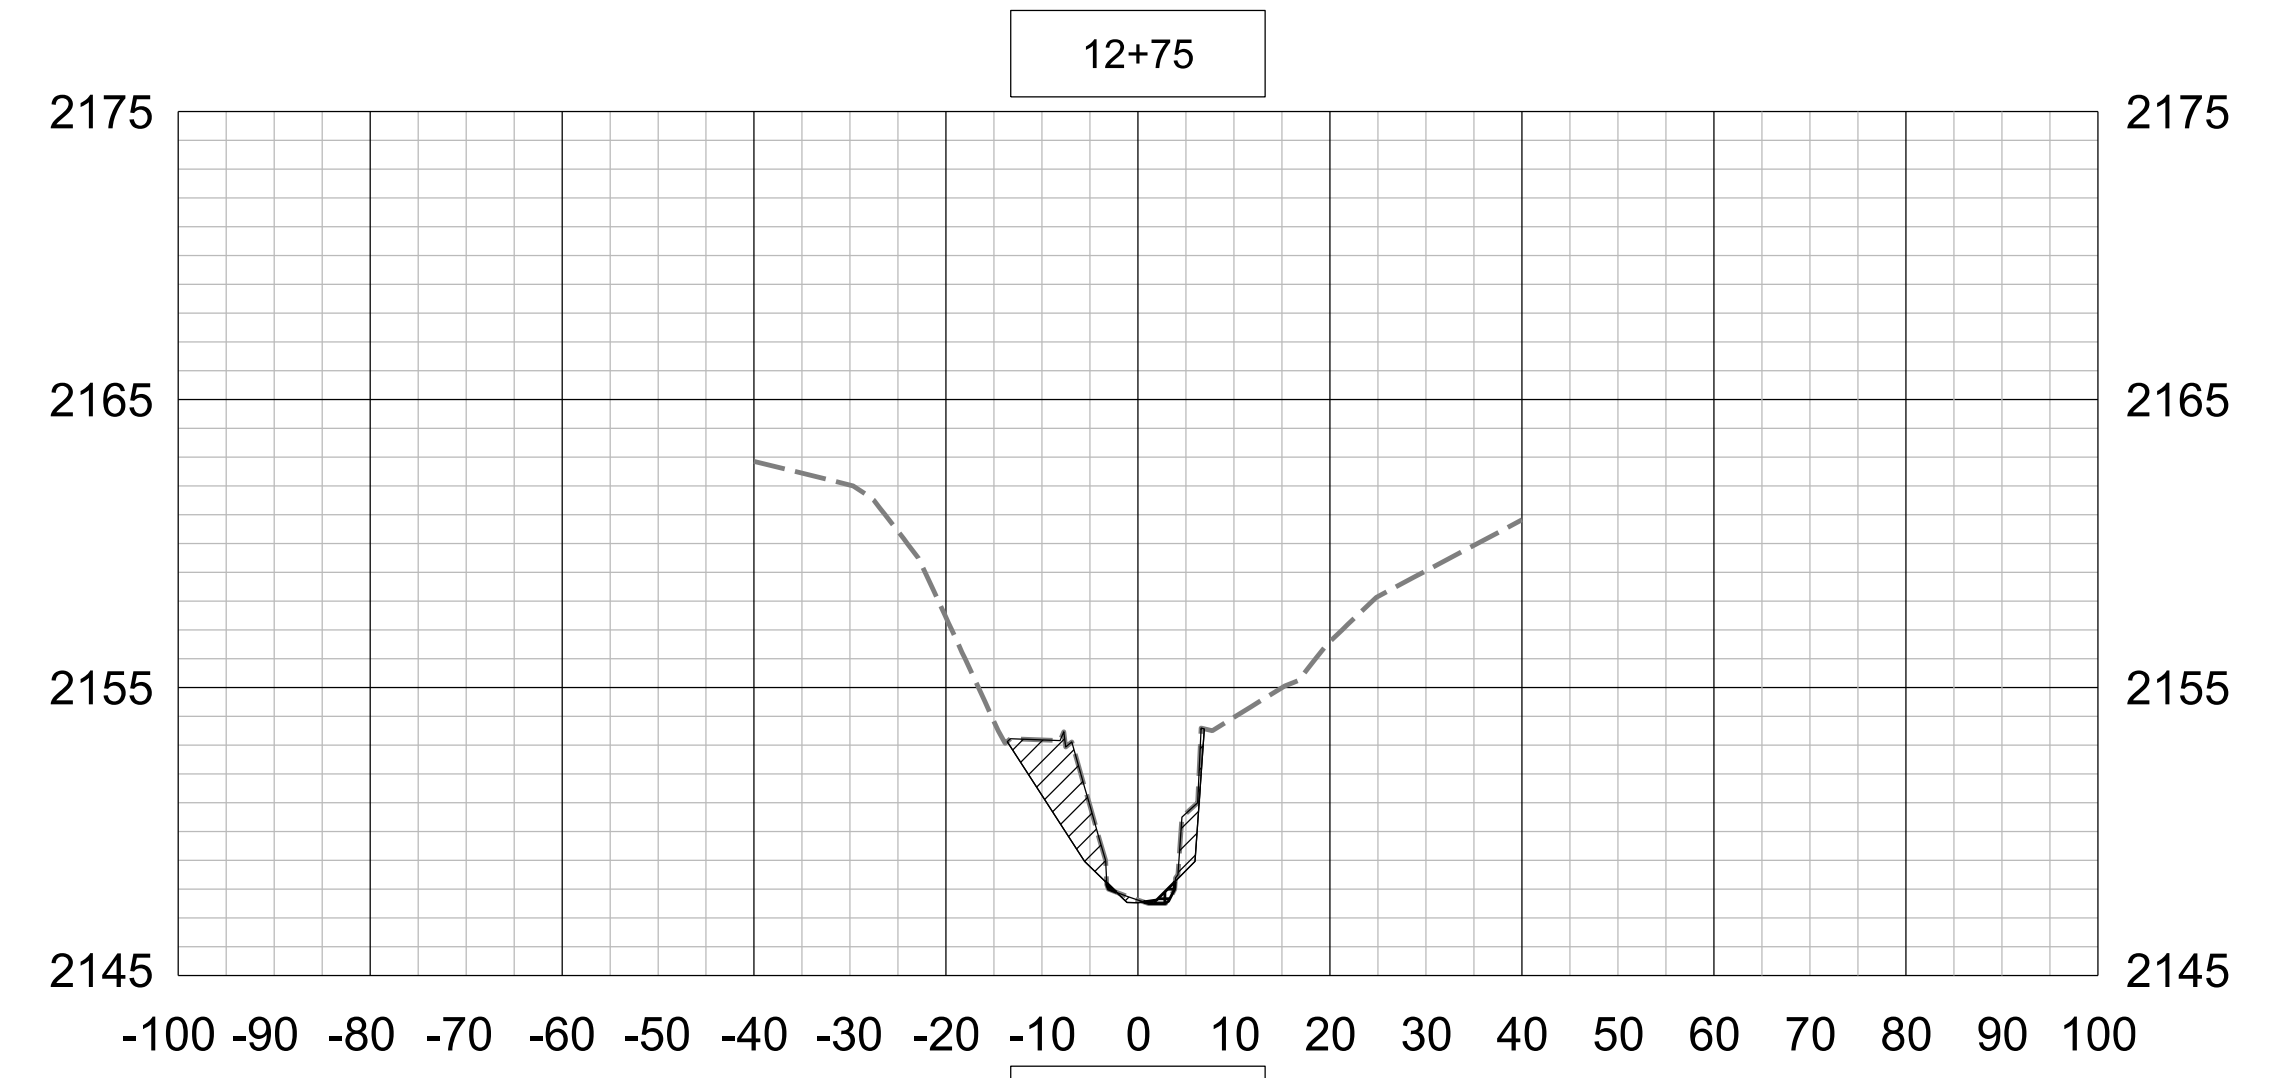

REVISIONS

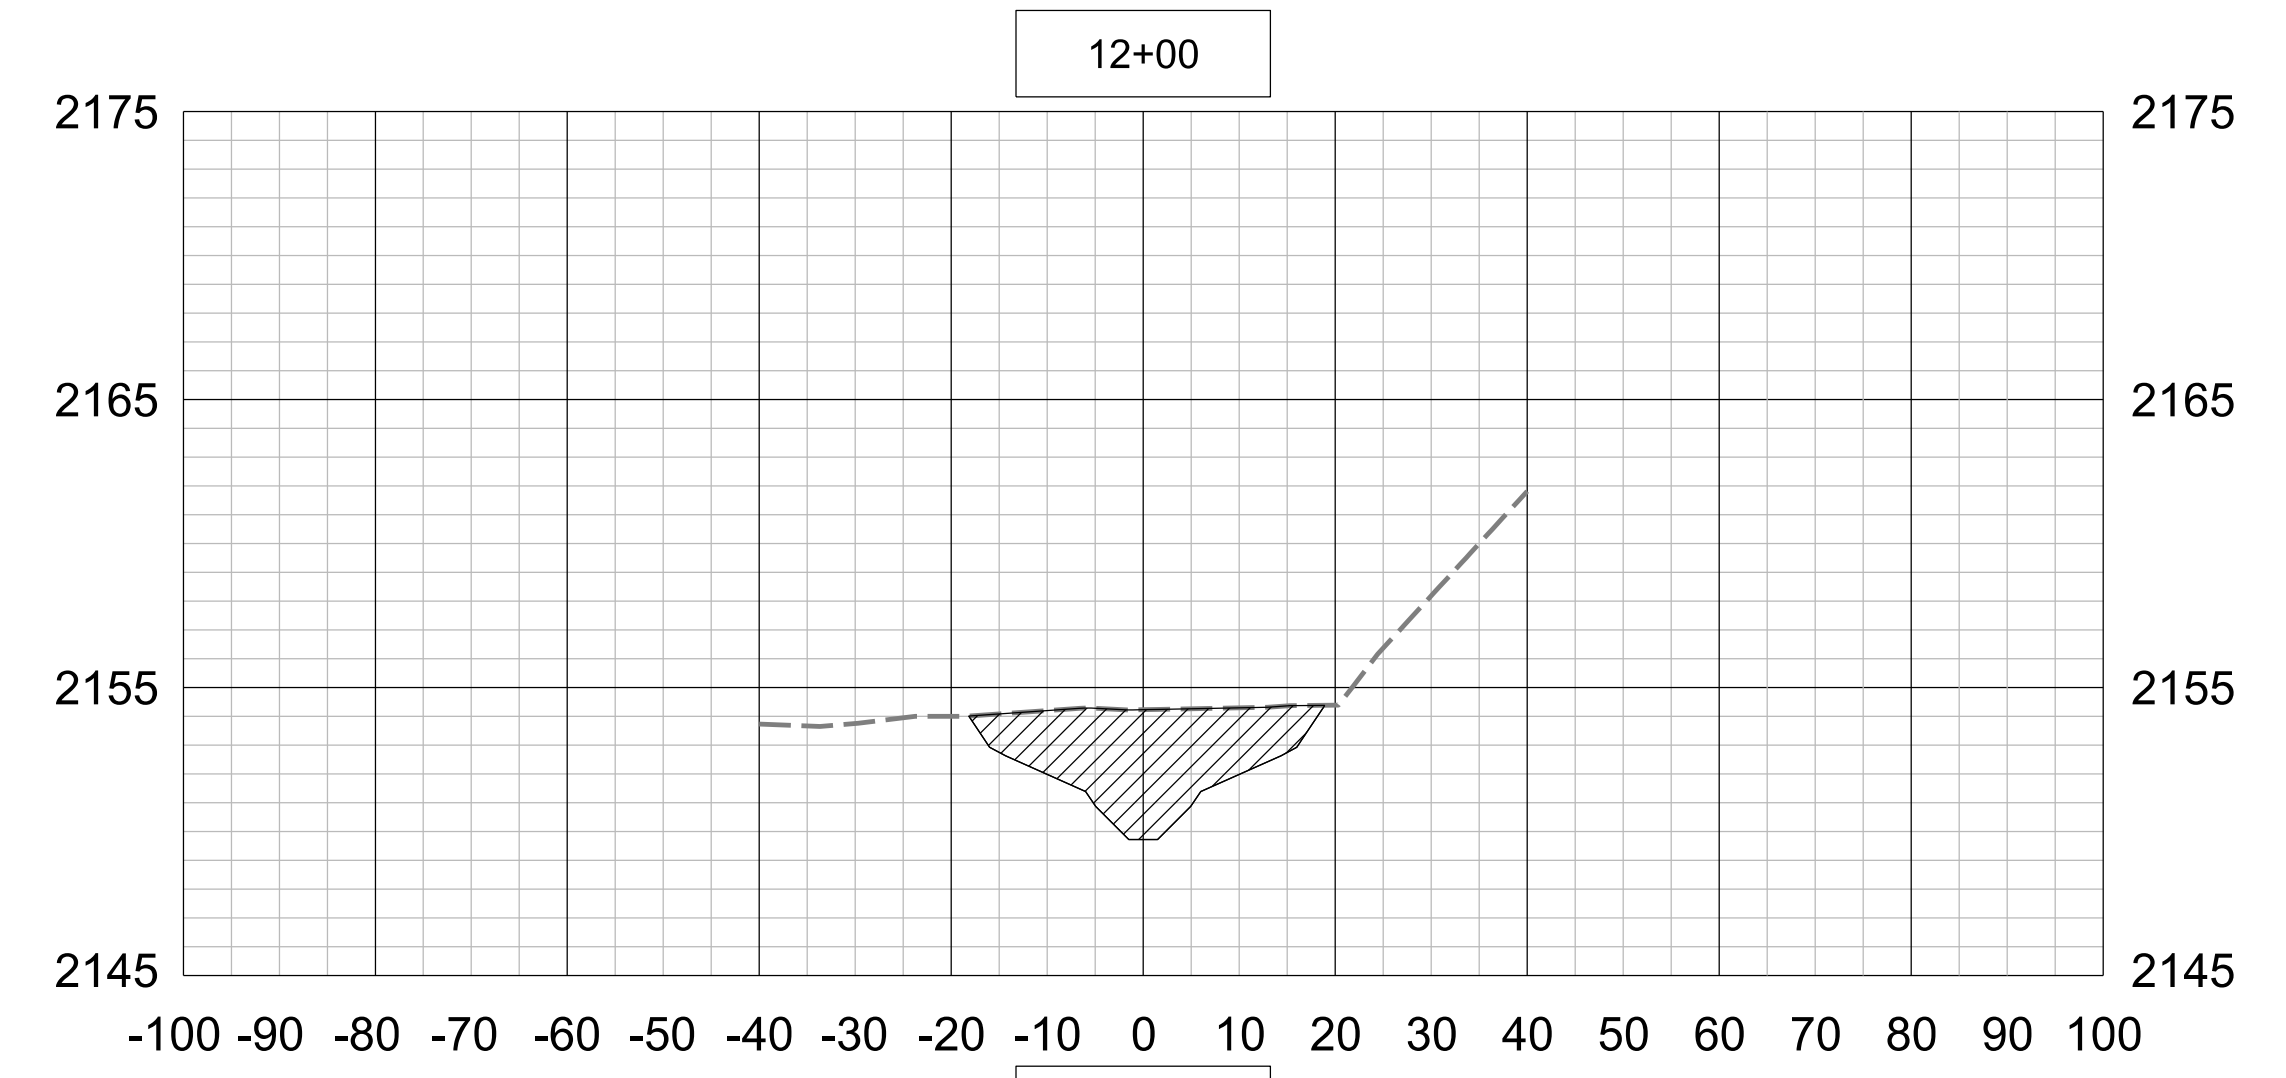

1  
2  
