STATE OF NORTH CAROLINA DEPARTMENT OF TRANSPORTATION

SIGNING PLAN JACKSON COUNTY

PROJECT REFERENCE NO. SIGN-1 APPROVED: Kon king DATE: _3/3/2015

LOCATION: IMPROVEMENT TO COPE CREEK RD FROM EAST COPE CREEK RD (SR 1710) TO US 74

ROADWAY STANDARD DRAWING

THE FOLLOWING ROADWAY STANDARDS AS APPEAR IN "ROADWAY STANDARD DRAWINGS" PROJECT SERVICES UNIT - N.C. DEPARTMENT OF TRANSPORTATION - RALEIGH, N.C., DATED JANUARY 2012 ARE APPLICABLE TO THIS PROJECT AND BY REFERENCE HEREBY ARE CONSIDERED A PART OF THESE PLANS:

STD. NO.

904.10

904.50

<u>TITLE</u>


ORIENTATION OF GROUND MOUNTED SIGNS

MOUNTING OF TYPE 'D', 'E' AND 'F' SIGNS ON 'U' CHANNEL POSTS

		SUMMARY OF QUANTITIES		
ITEM	NO.	ITEM DESCRIPTION	QUANTITY	UNIT
DESC. NO.	SECT. NO.			
4072000000 4102000000 4155000000	903 904 907	SUPPORTS, 3 LB STEEL U-CHANNEL SIGN ERECTION, TYPE E DISPOSAL OF SIGN SYSTEM, U-CHANNEL	210 16 12	L.F. EA. EA.


GENERAL NOTES

- . SIGNS FURNISHED BY STATE
- . IF REMOVAL OR RELOCATION OF SIGNS ON PRIVATE STREET (NON-STATE MAINTAINED) IS REQUIRED DUE TO CONSTRUCTION, THE CONTRACTOR SHALL INFORM THE ENGINEER. THE WORK WILL BE COMPLETED BY OTHERS.
- . WHEN NOT STATIONED OR DIMENSIONED ON PLANS, ALL 'E' AND 'F' SIGNS SHALL BE FIELD LOCATED BY THE ENGINEER
- . ALL EXISTING SIGNS ON "U" CHANNEL POST WITHIN THE PROJECT LIMITS SHALL BE REMOVED AND DISPOSED OF UNLESS OTHERWISE NOTED ON PLANS.
- . THE BACKGROUND FOR TYPE E & F SIGNS SHALL BE TYPE C REFLECTIVE SHEETING.

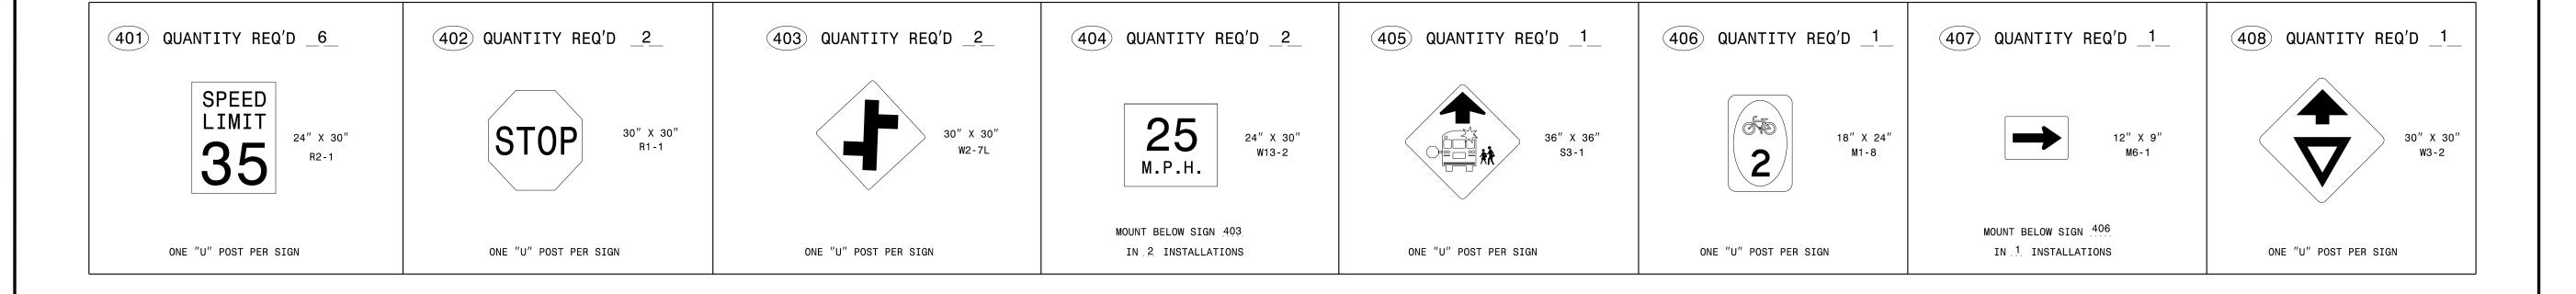

PLAN PREPARED BY: N.C.D.O.T. SIGNING AND DELINEATION UNIT

Kelvin Jordan SIGNING & DELINEATION REGIONAL ENGINEER Walter Johnson SIGNING & DELINEATION DESIGN ENGINEER

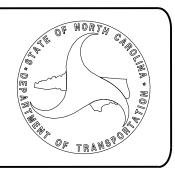

INDEX

SHEET NO.

DESCRIPTION

SIGN-1 SIGN-2-6

TITLE & "E" SHEET SIGNING PLAN SHEETS