

8/23/99




PROJ. REFERENCE NO.
R-5206

SHEET NO.
X-8

75 70 65 60 55 50 45 40 35 30 25 20 15 10 5 0 5 10 15 20 25 30 35 40 45 50 55 60 65 70 75

PRELIMINARY PLANS
DO NOT USE FOR CONSTRUCTION

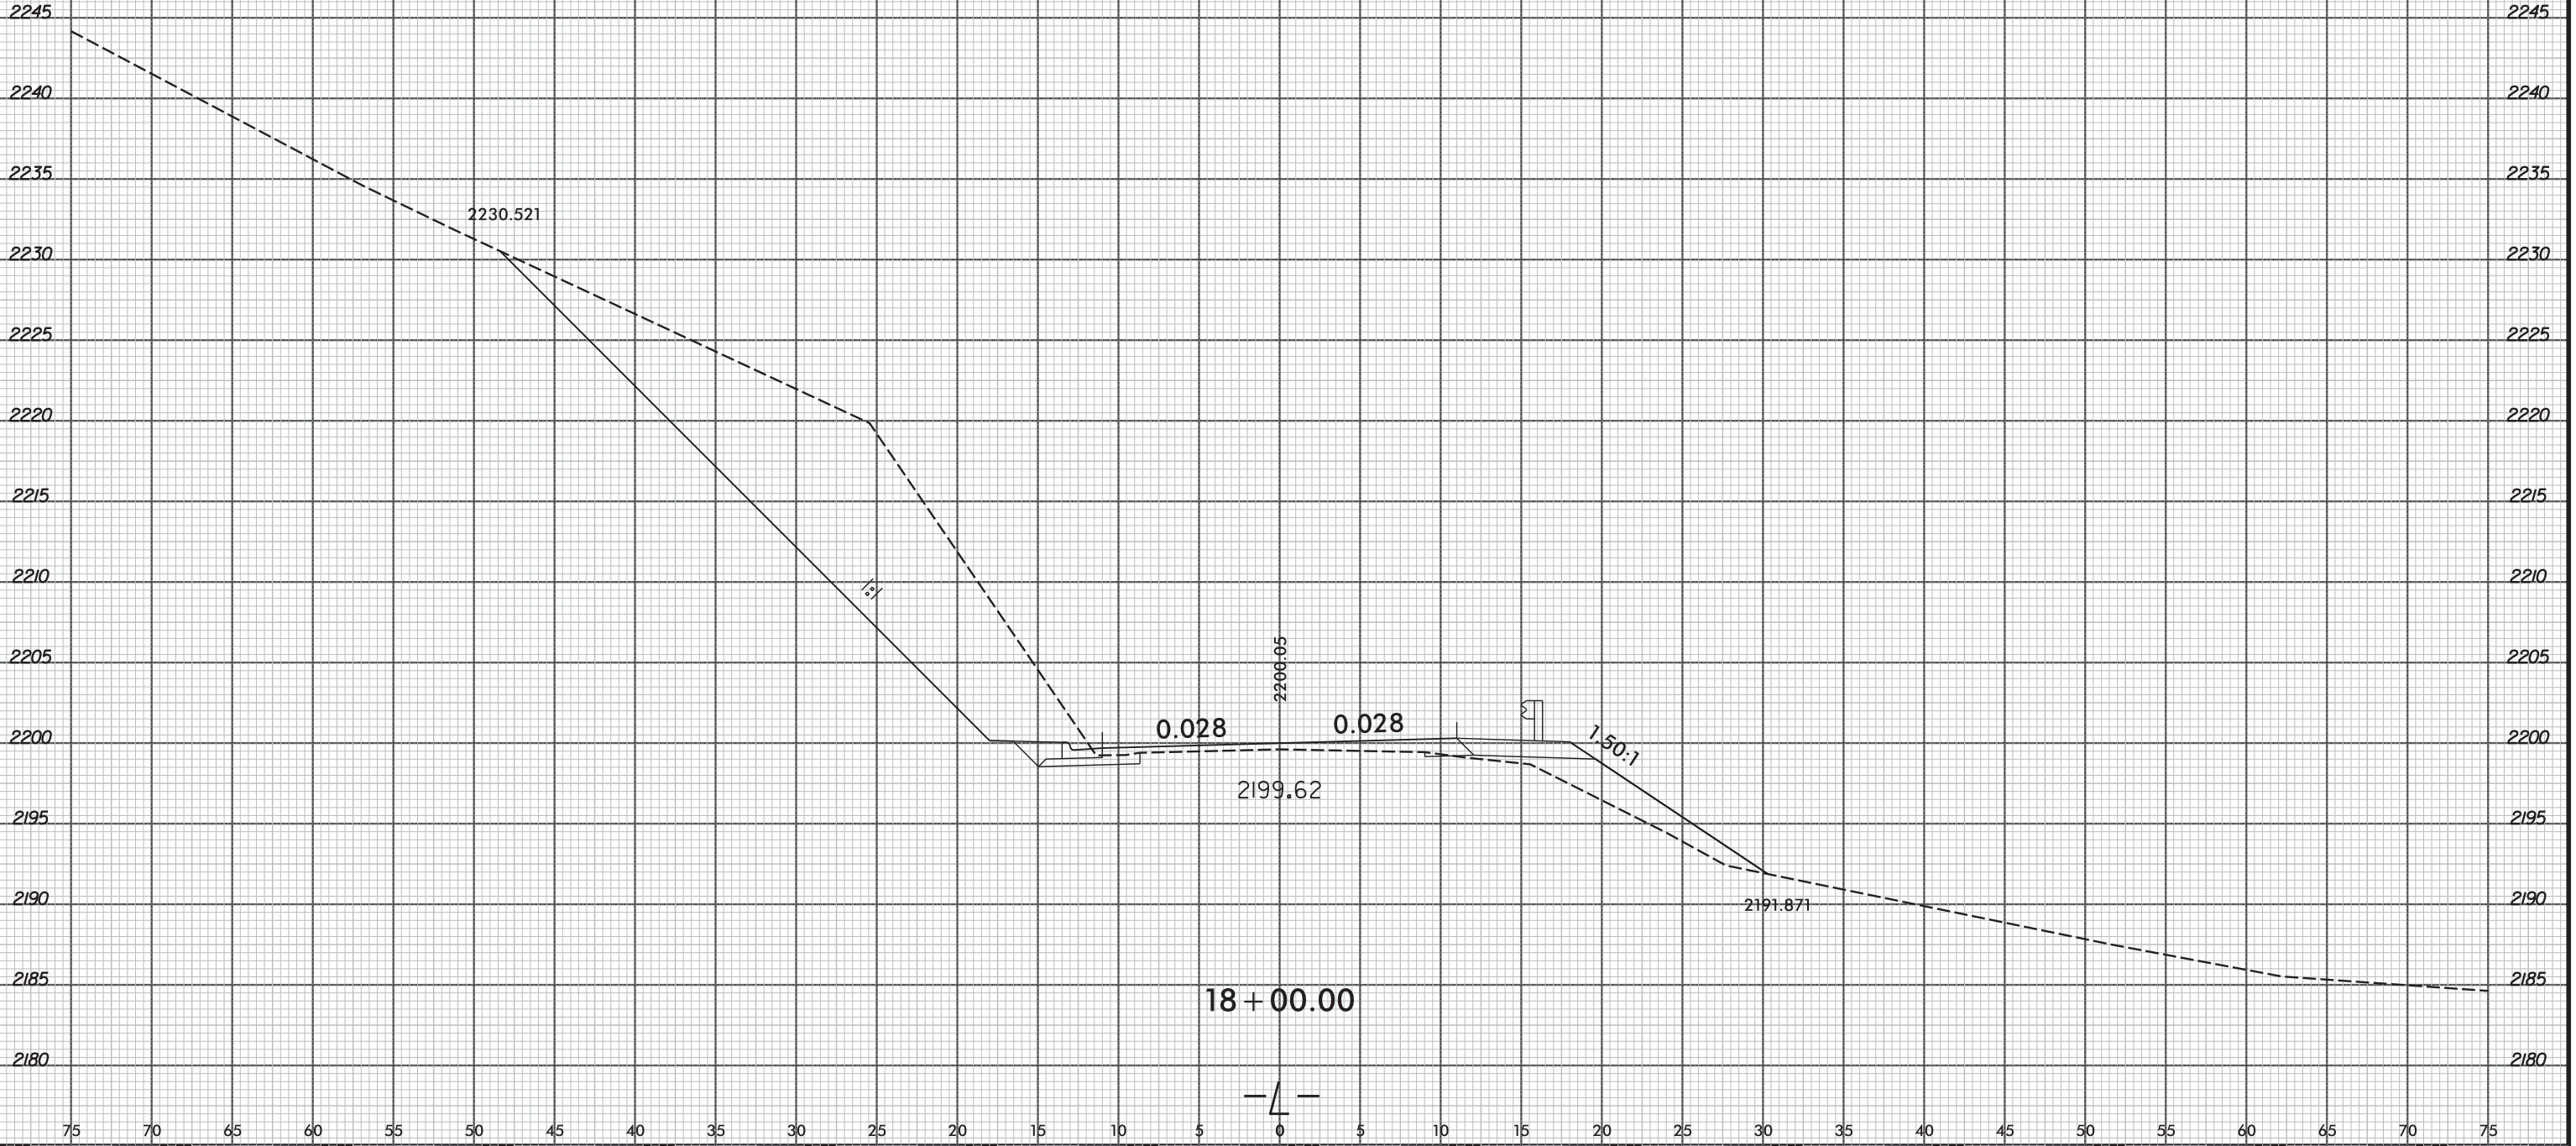

SYTIMESSSS
LINES
OF
CONSTRUCTION