


8/23/99



PROJ. REFERENCE NO.  
R-5206

SHEET NO.  
X-21

PRELIMINARY PLANS  
DO NOT USE FOR CONSTRUCTION

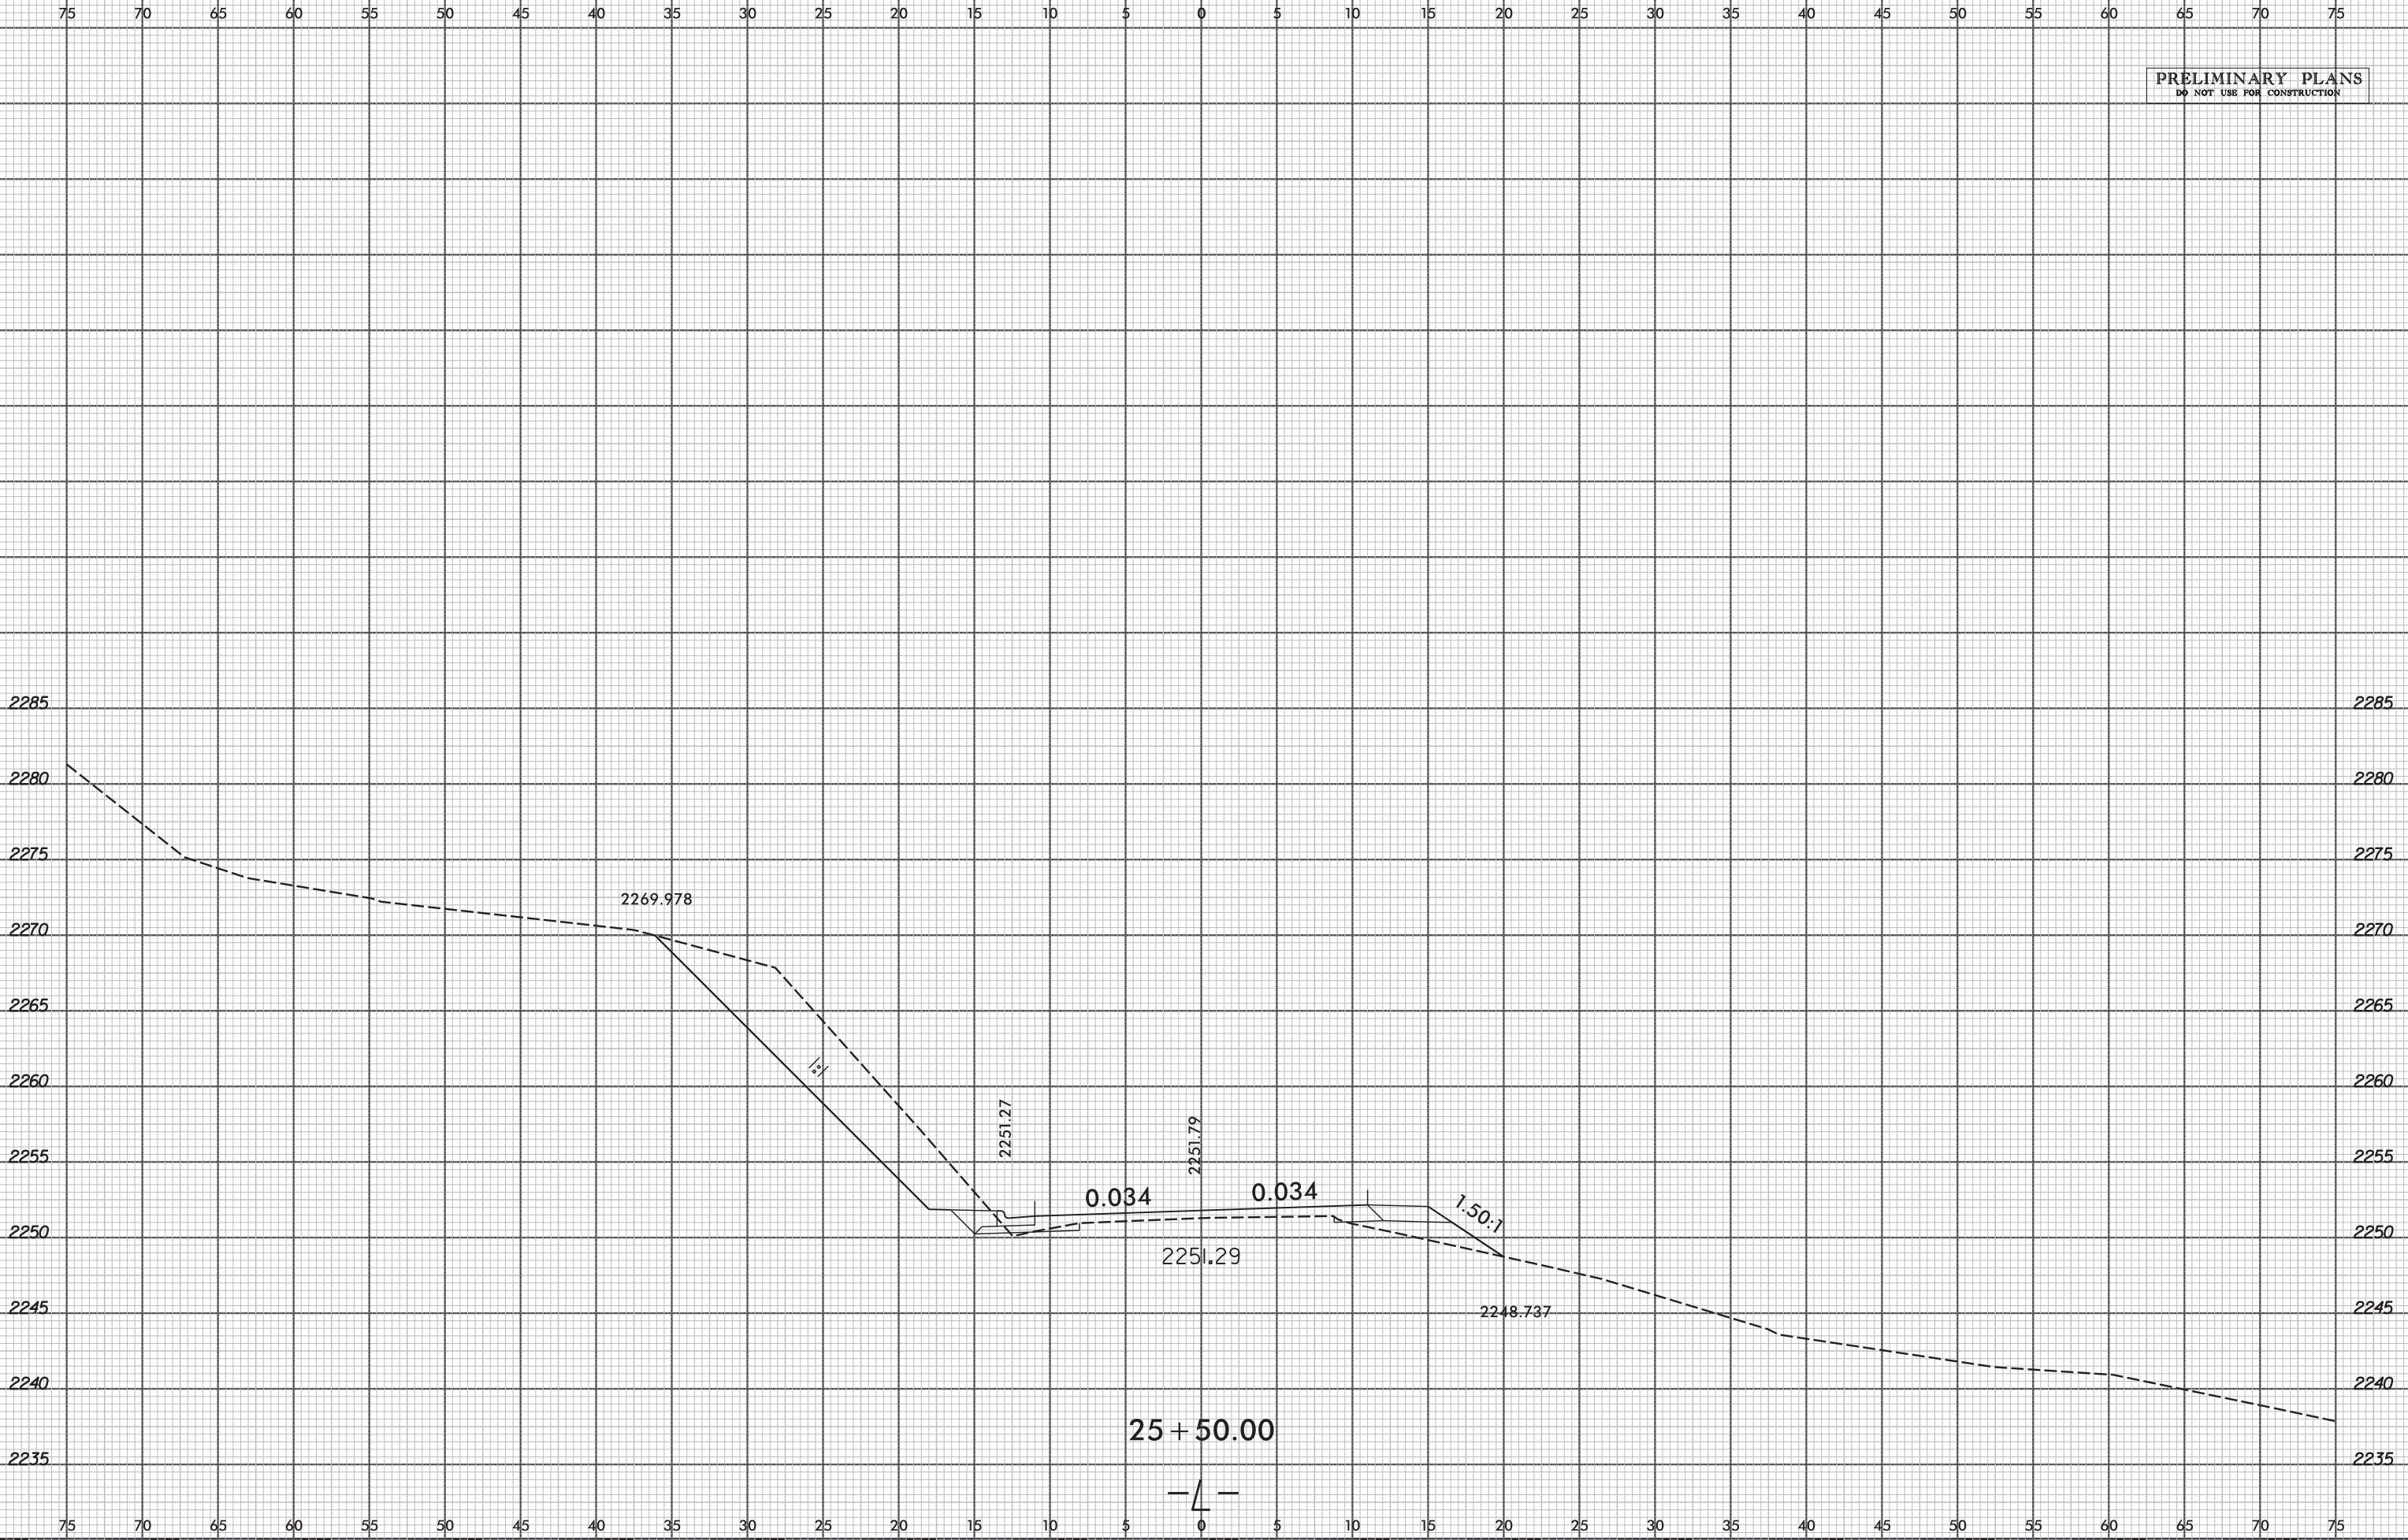

VERTICAL CURVE DATA  
STATIONING  
ELEVATIONS  
SLOPES