


8/23/99



PROJ. REFERENCE NO.	SHEET NO.
R-5206	X-24

75 70 65 60 55 50 45 40 35 30 25 20 15 10 5 0 5 10 15 20 25 30 35 40 45 50 55 60 65 70 75

PRELIMINARY PLANS
DO NOT USE FOR CONSTRUCTION

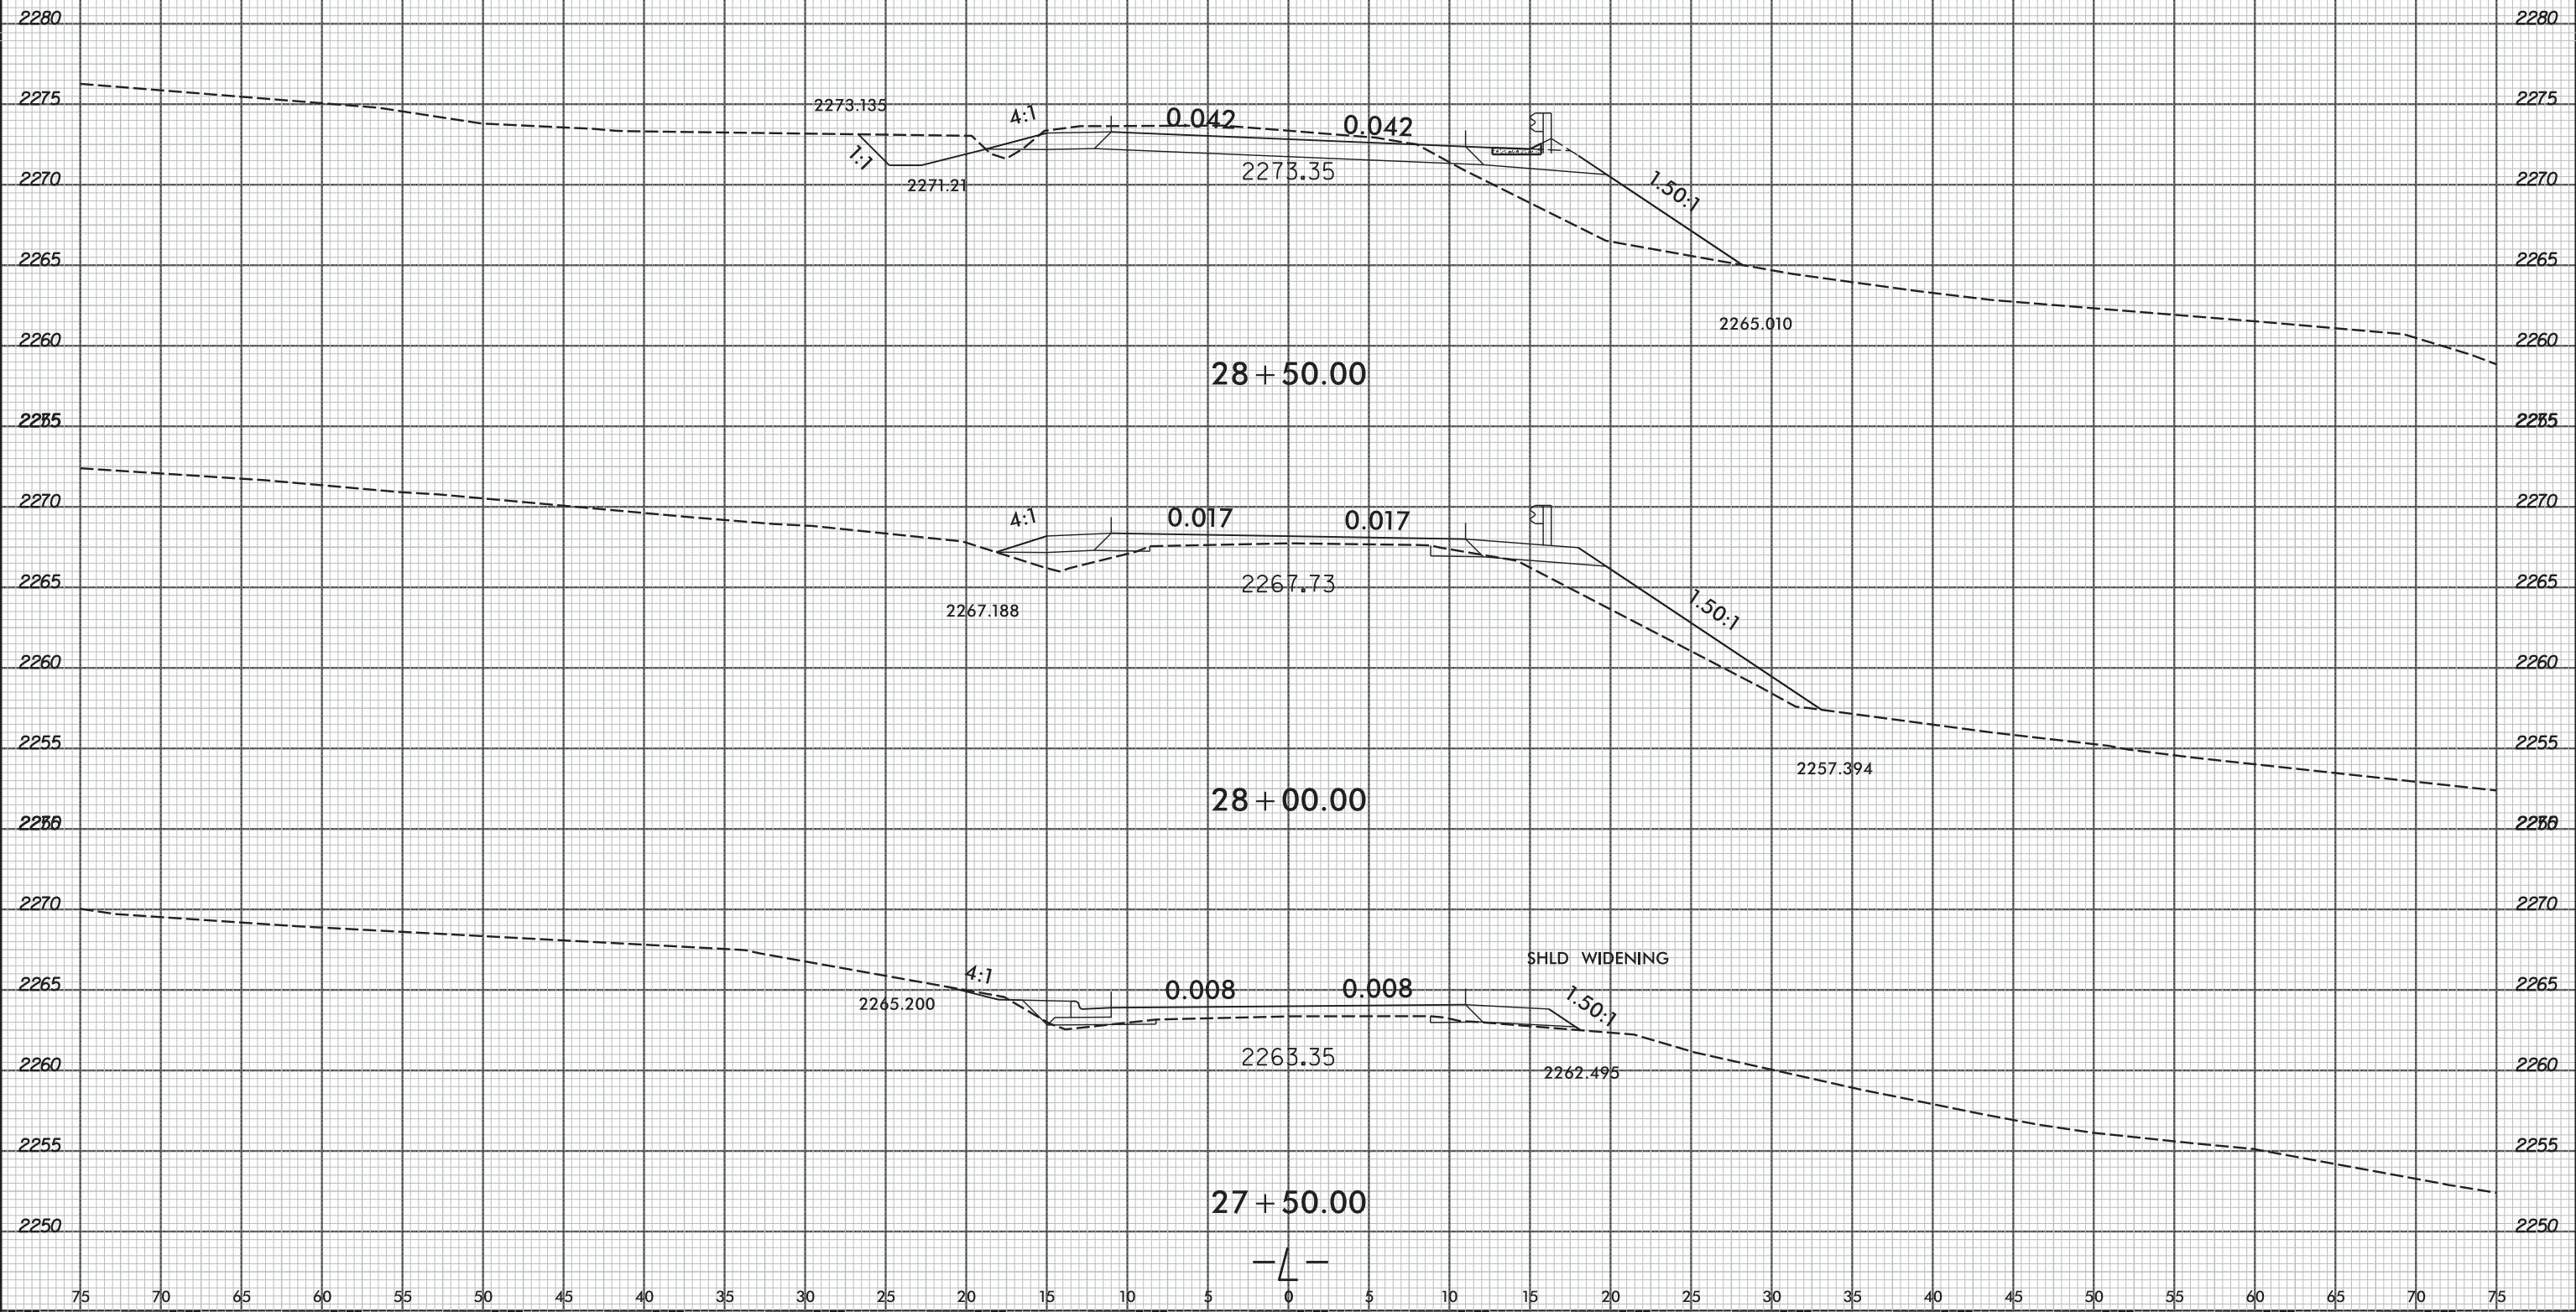

DATE PLOTTED: 8/23/99
 PLOT SCALE: 1"=40'
 PLOT SHEET: X-24
 PLOT PROJECT: R-5206