

8/23/99




PROJ. REFERENCE NO.  
R-5206

SHEET NO.  
X-65

75 70 65 60 55 50 45 40 35 30 25 20 15 10 5 0 5 10 15 20 25 30 35 40 45 50 55 60 65 70 75

PRELIMINARY PLANS  
DO NOT USE FOR CONSTRUCTION

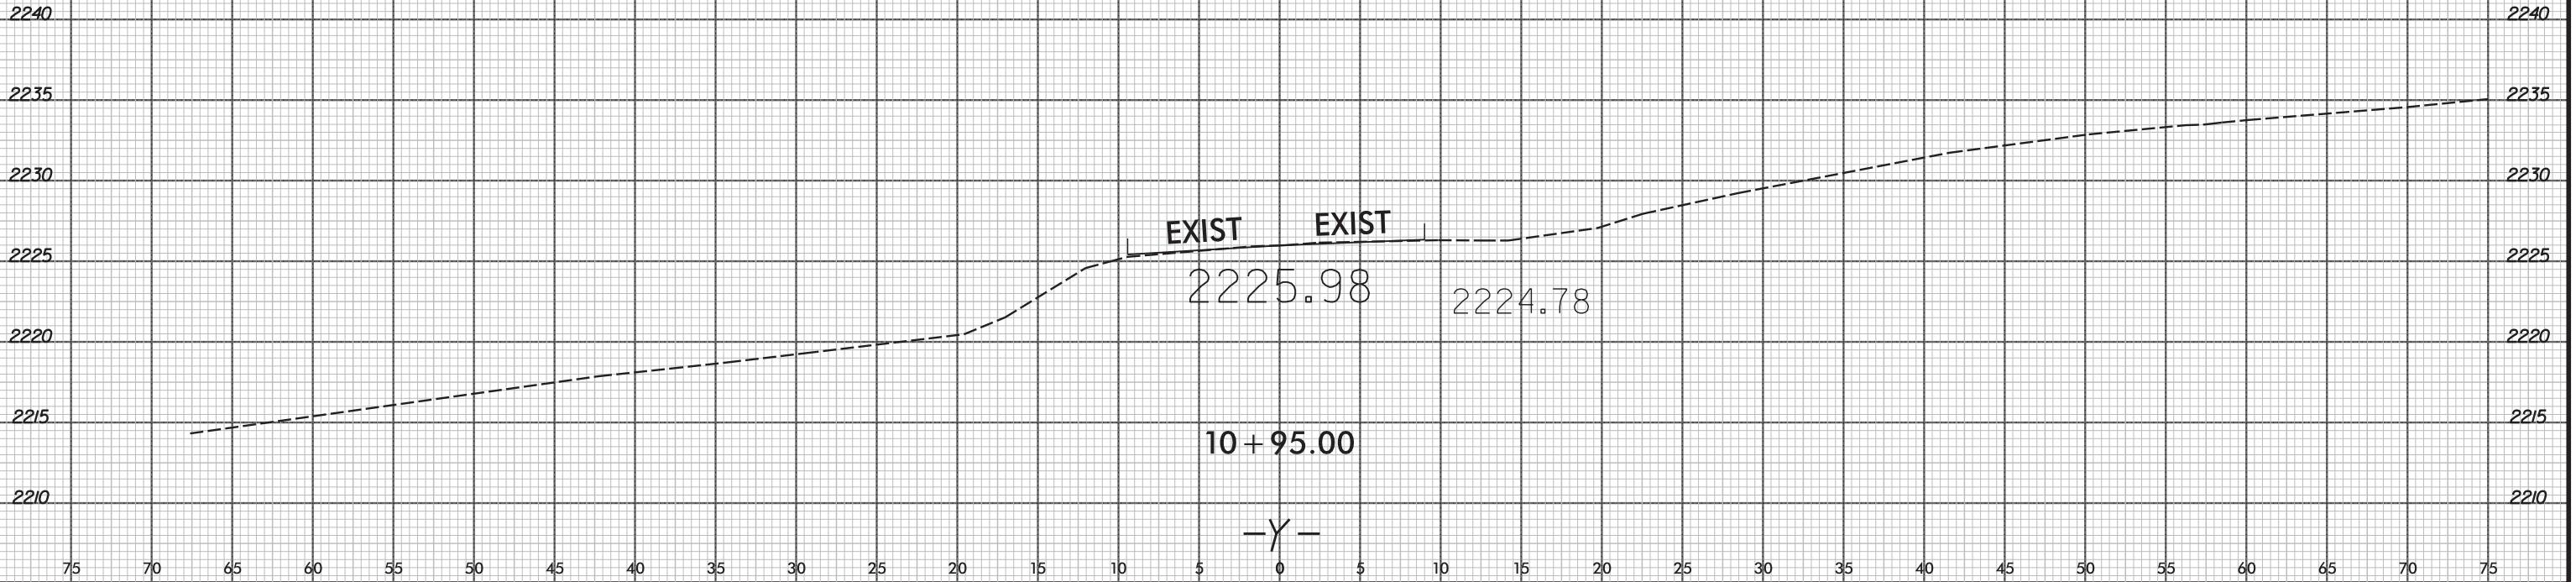

8/23/99

75 70 65 60 55 50 45 40 35 30 25 20 15 10 5 0 5 10 15 20 25 30 35 40 45 50 55 60 65 70 75