


LOCATION SKETCH



SECTION THRU WALL

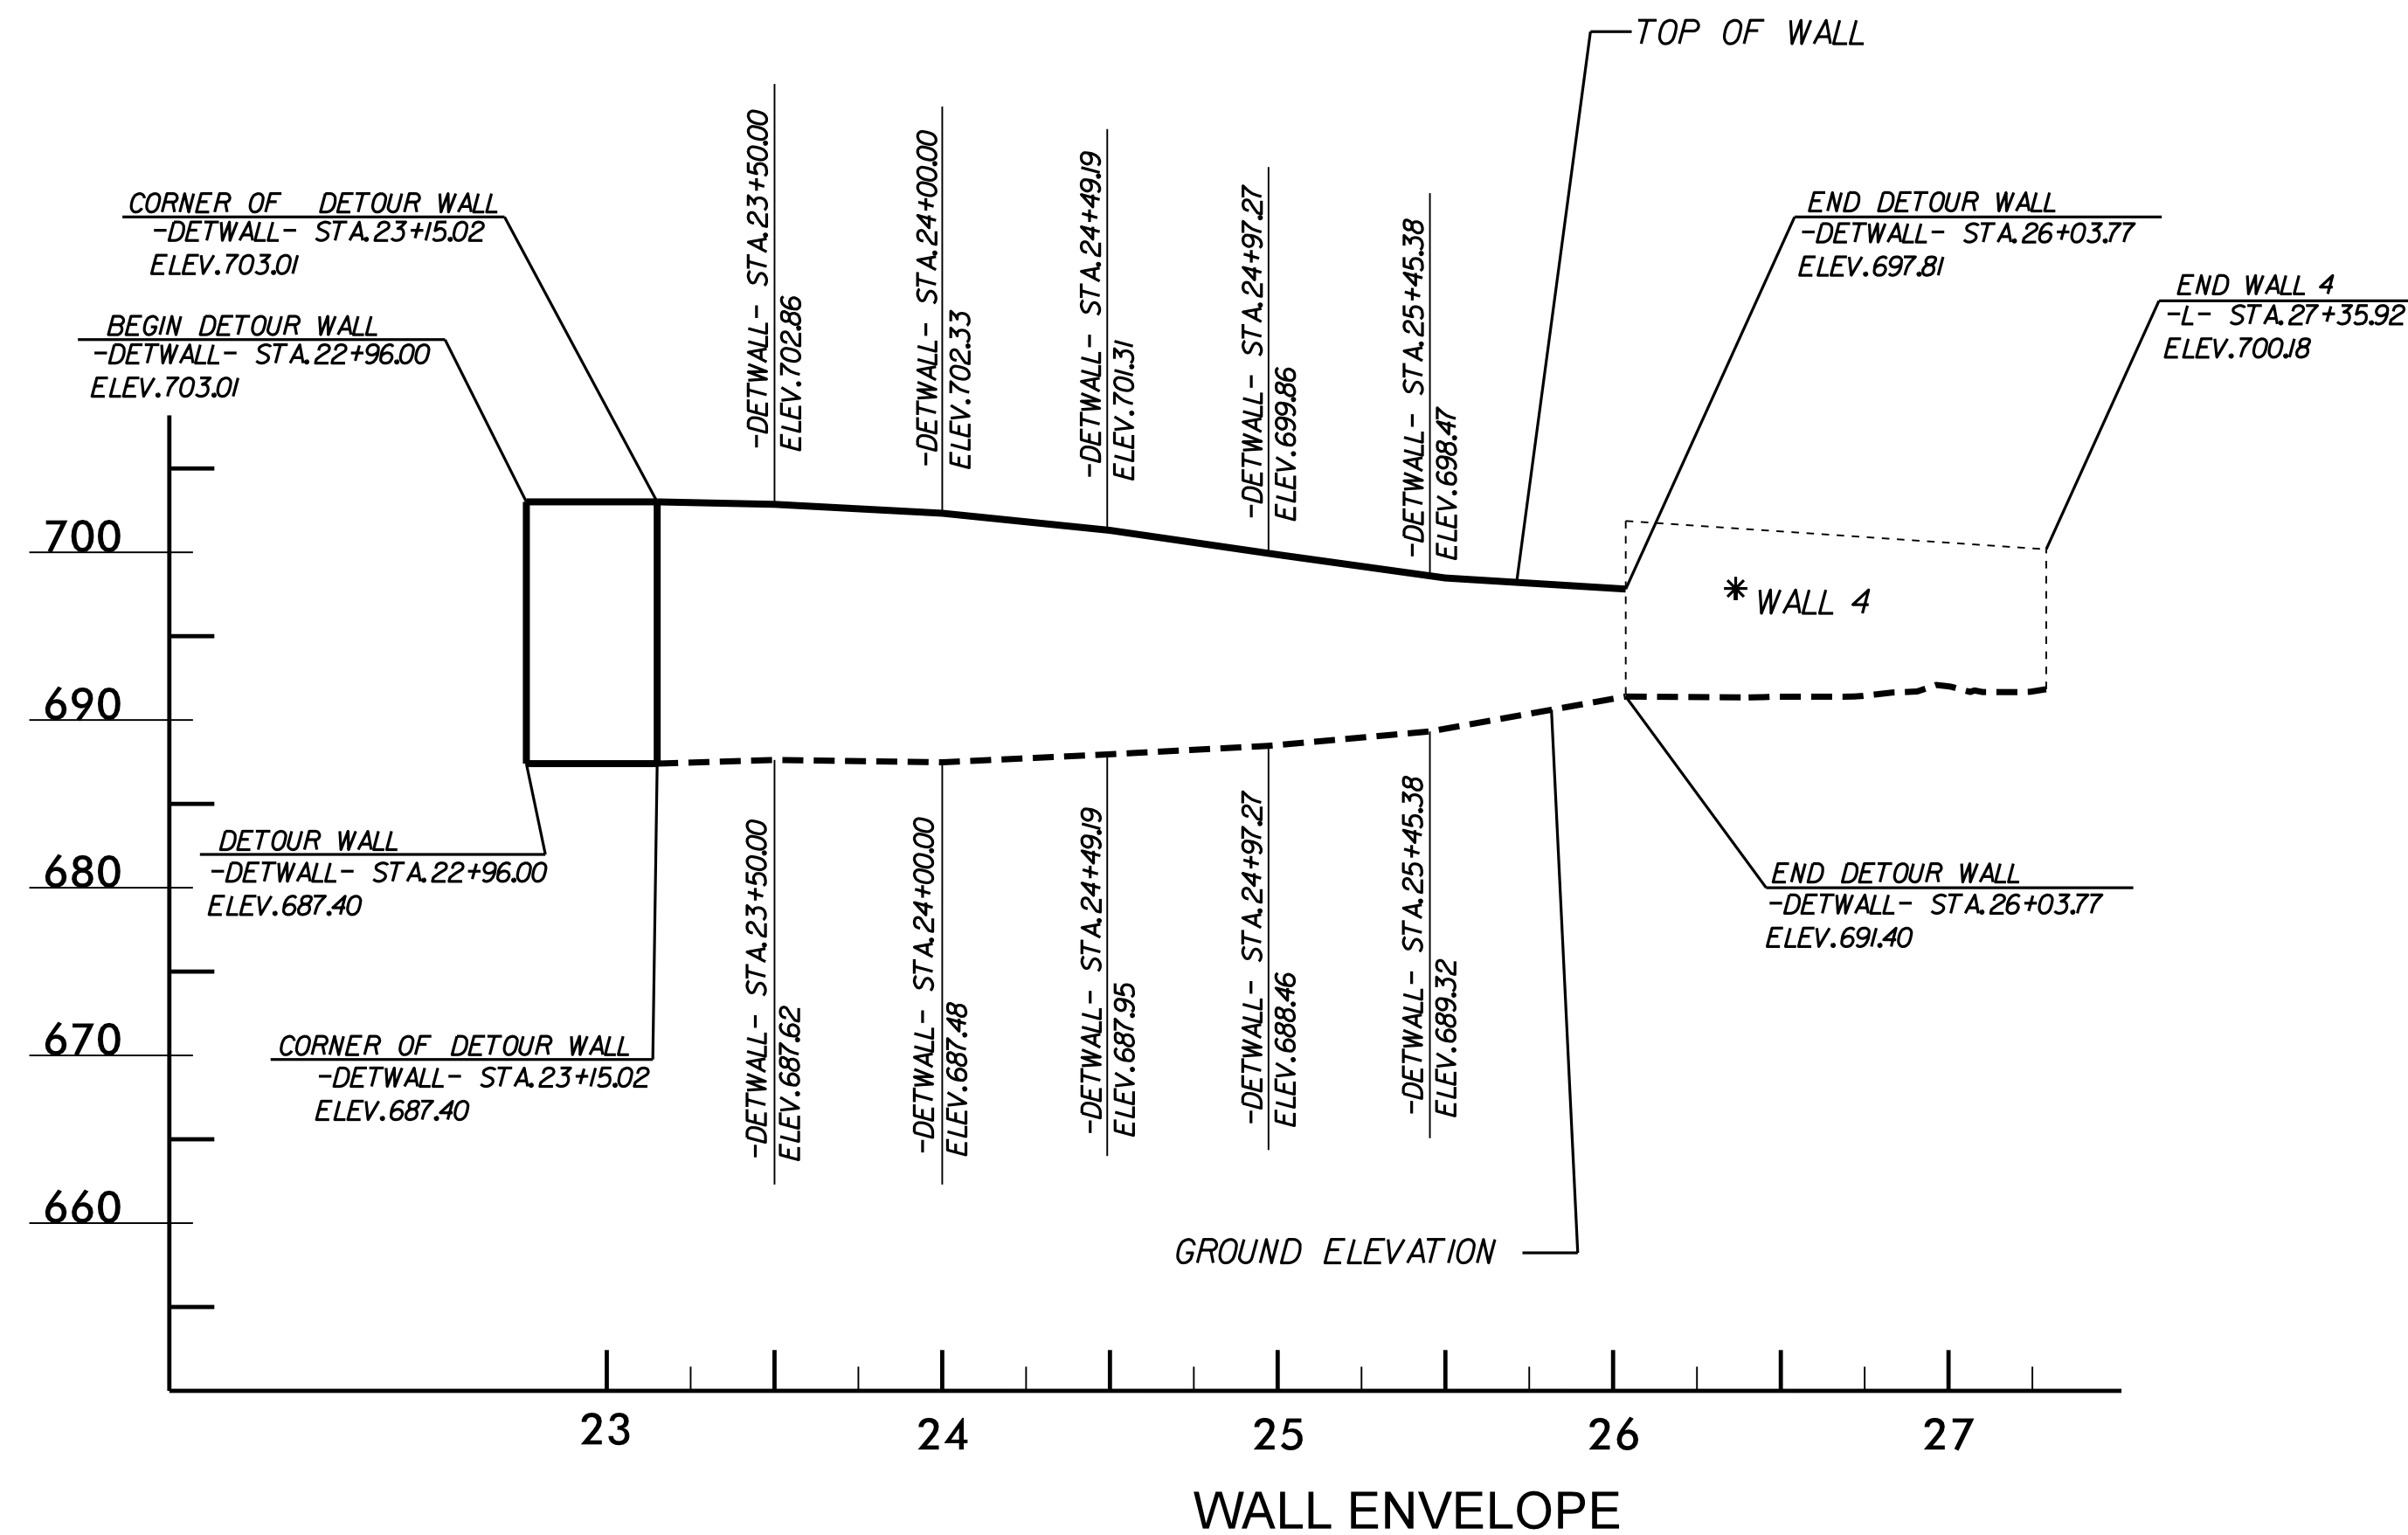

ESTIMATED TEMPORARY WALL QUANTITY	
TEMPORARY RETAINING WALL	* 4500 SQ. FT.

* PAID FOR AS TEMPORARY SHORING PER NCDOT STANDARD DWG. 1801.02

* WALL #4 IS SHOWN FOR REFERENCE ONLY. WALL #4 MAY OR MAY NOT BE PART OF THE CONSTRUCTION SEQUENCE OF THE DETOUR WALL.

