
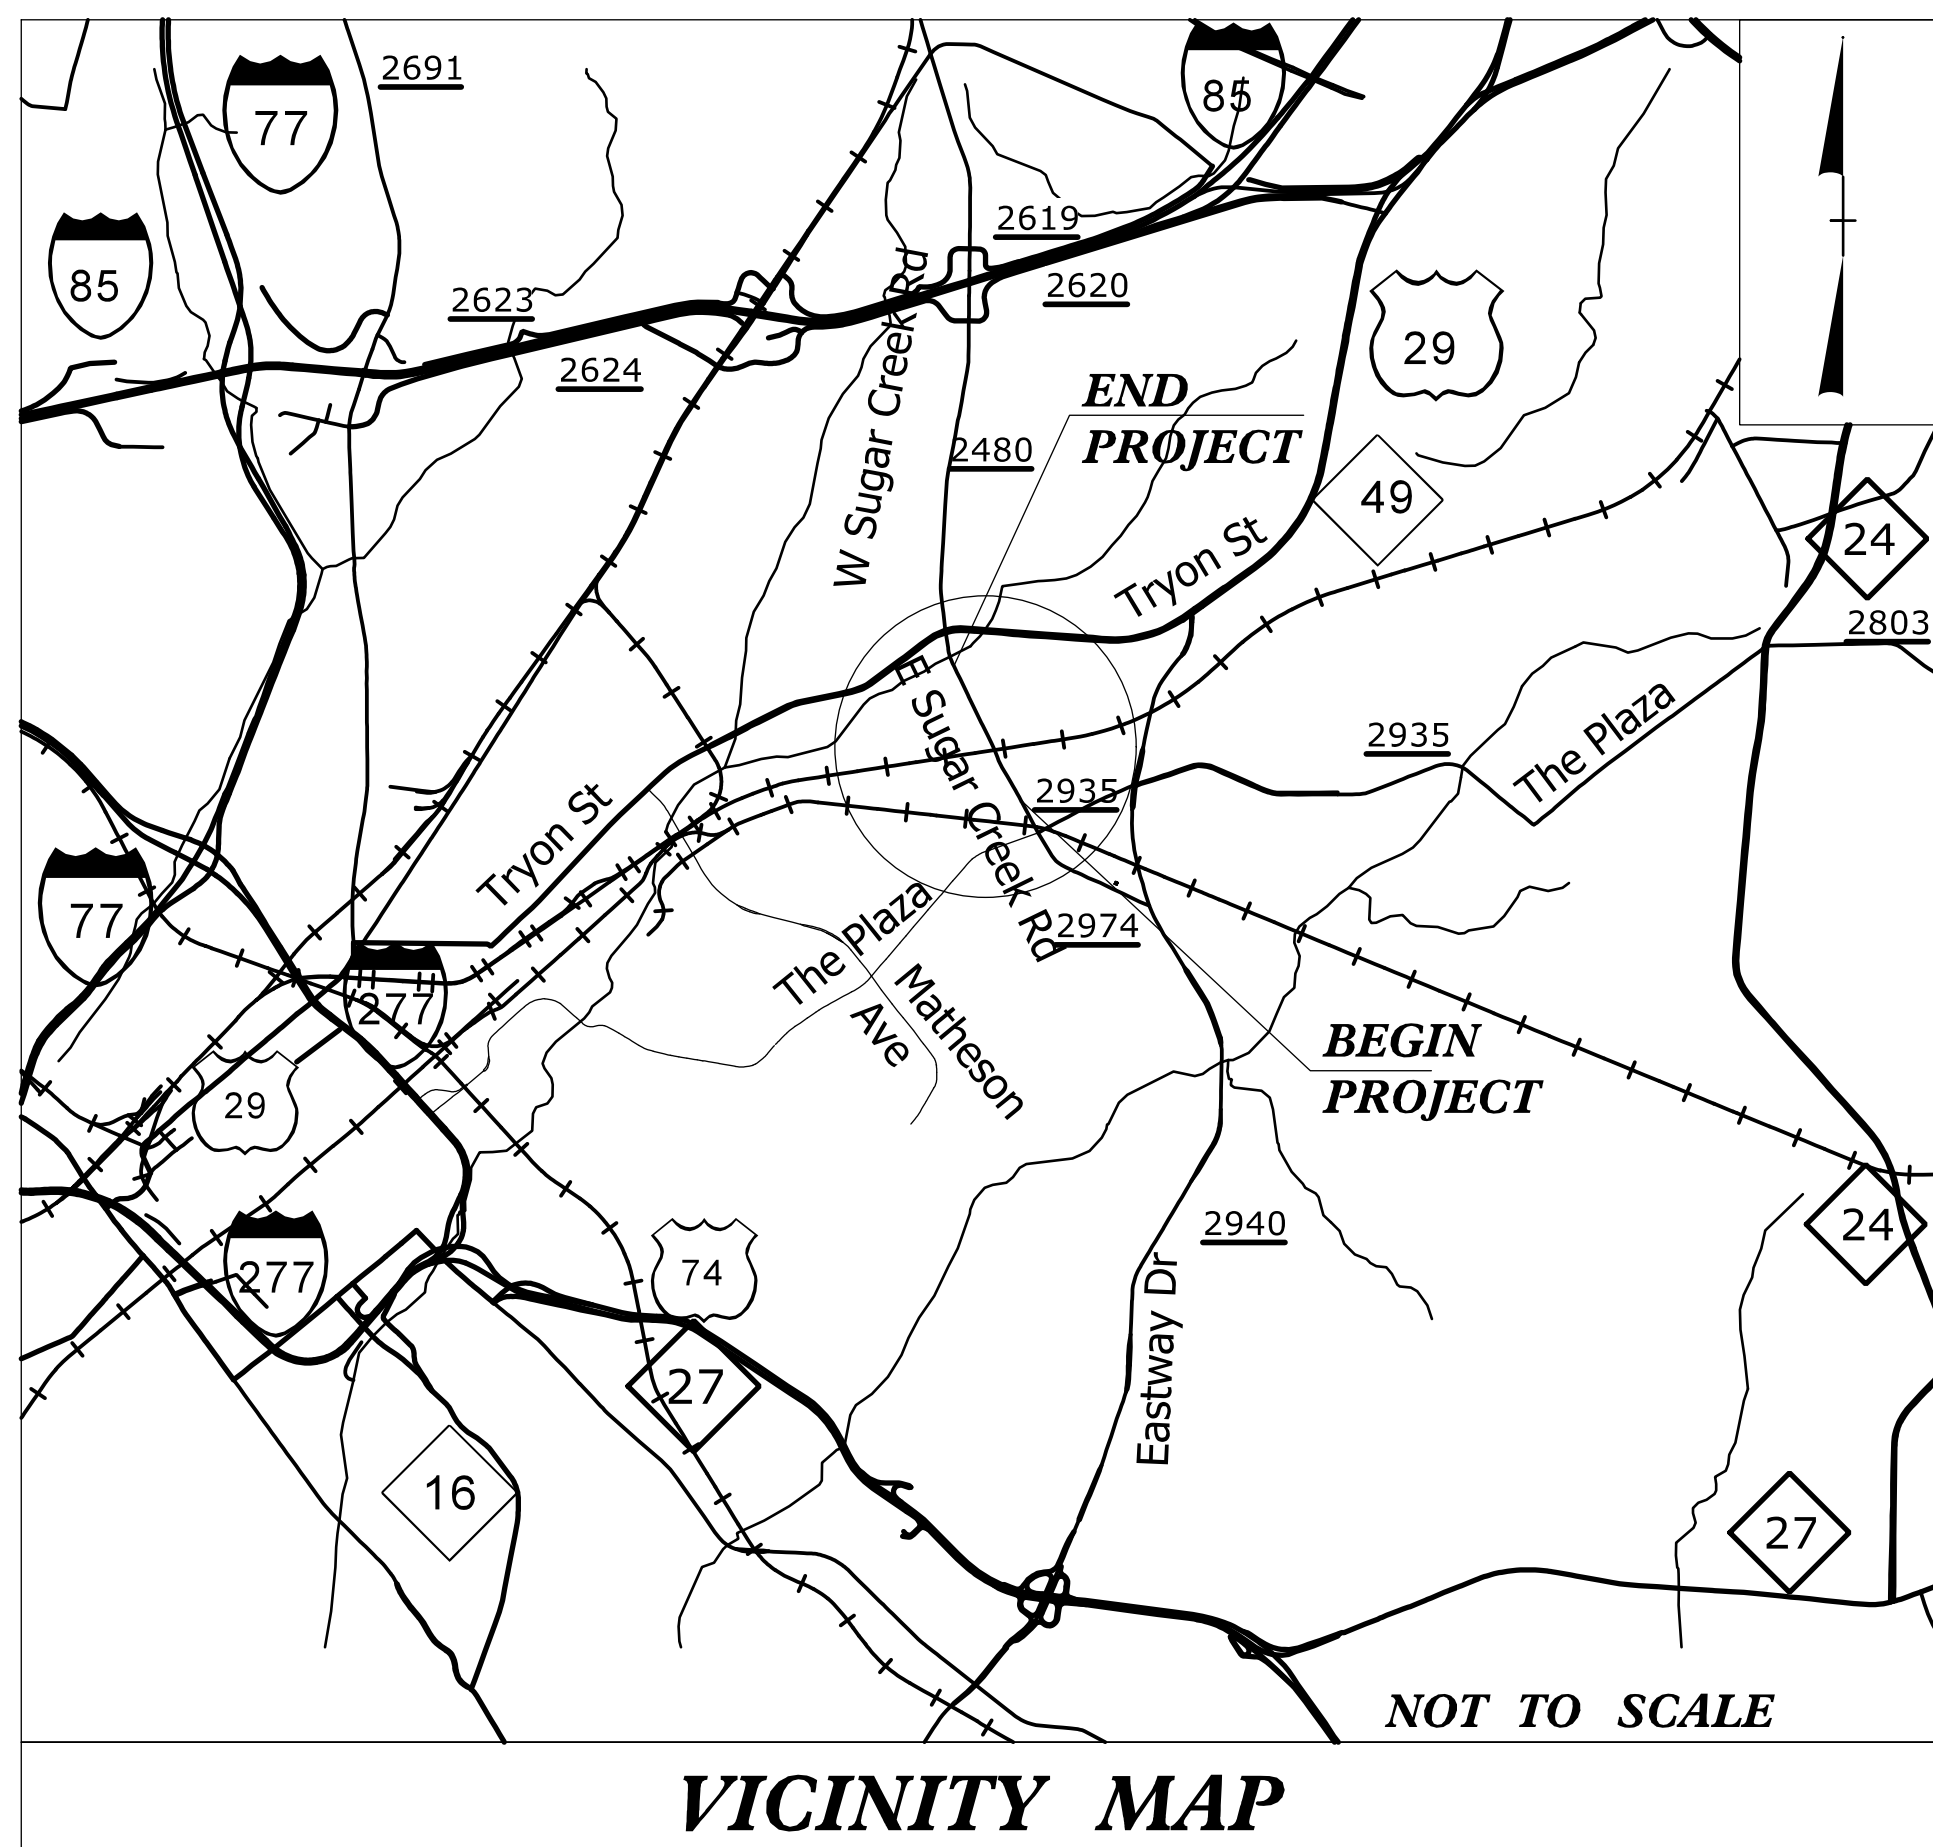


STATE OF NORTH CAROLINA
DIVISION OF HIGHWAYS

TRANSPORTATION MANAGEMENT PLAN

MECKLENBURG COUNTY

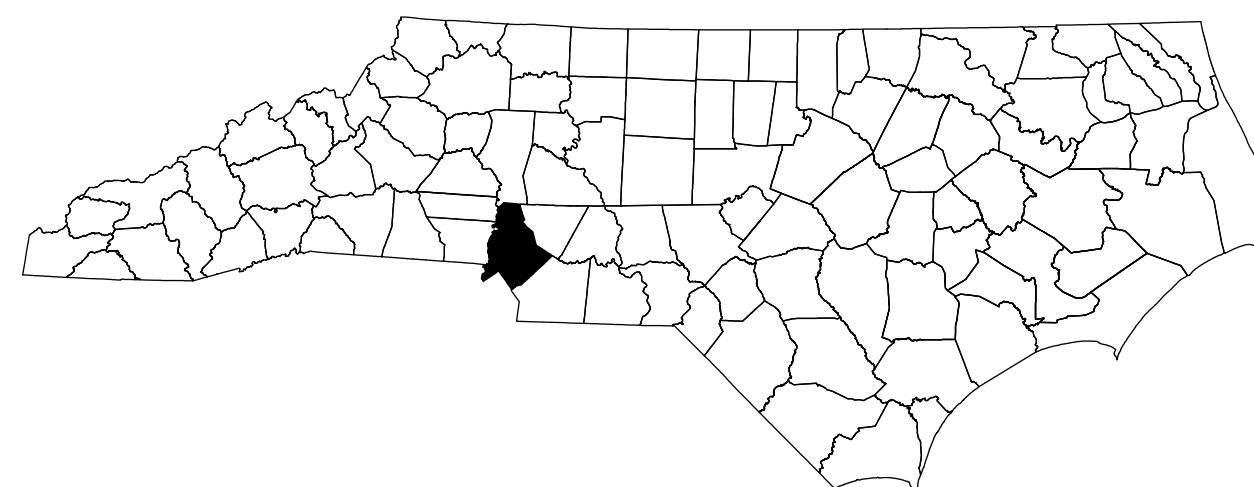

**LOCATION: SUGAR CREEK RD (SR 2480) AND
NSNCRR CROSSING NO. 715 352H
GRADE SEPARATION**

**TYPE OF WORK: GRADING, DRAINAGE, PAVING, &
STRUCTURES**




Prepared In the Office of:
SEPI
ENGINEERING & CONSTRUCTION
1025 Wade Avenue
Raleigh, NC 27605
Tel: 919-789-9977
Fax: 919-789-9591
License: C-2197

APPROVED: Steve Miller
DATE: 2/13/2015

SEAL



SHEET NO.	TITLE
TMP-1	TITLE SHEET, VICINITY MAP, AND INDEX OF SHEETS
TMP-1A	LIST OF APPLICABLE ROADWAY STANDARD DRAWINGS, LEGEND, AND TEMPORARY PAVEMENT MARKING
TMP-1B	TRANSPORTATION OPERATIONS PLAN: (MANAGEMENT STRATEGIES AND GENERAL NOTES)
TMP-2	SIGN DESIGN
TMP-2A	SIGN DESIGN
TMP-2B	SIGN DESIGN
TMP-3	TRAFFIC CONTROL PHASING
TMP-4	PROJECT OVERVIEW
TMP-5-6	PHASE I DETAIL
TMP-7-9	PHASE II DETAIL
TMP-10	PHASE III DETAIL
TMP-11	OFFSITE DETOUR
TMP-12	SIGN LEGEND

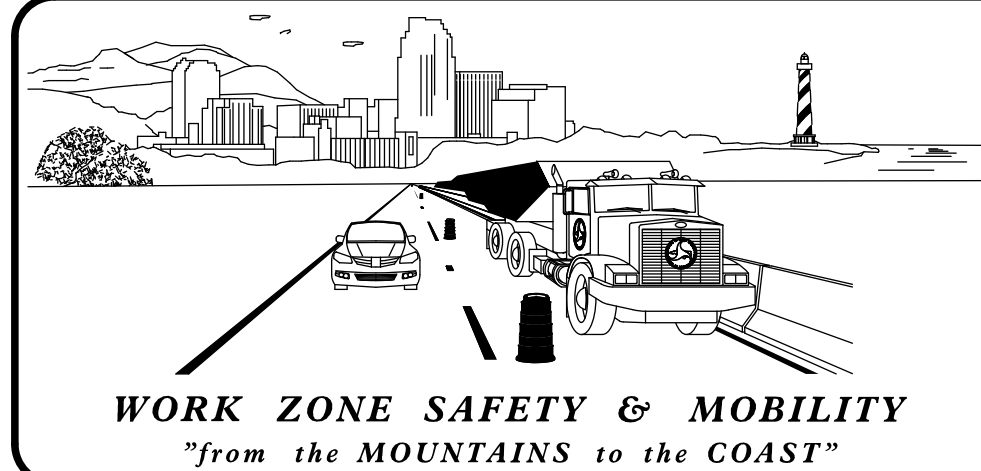

N.C.D.O.T. WORK ZONE TRAFFIC CONTROL
1561 MAIL SERVICE CENTER (MSC) RALEIGH, NC 27699-1561
750 N. GREENFIELD PARKWAY, GARNER, NC 27529 (DELIVERY)
PHONE: (919) 773-2800 FAX: (919) 771-2745

J. S. BOURNE, P.E. STATE TRAFFIC MANAGEMENT ENGINEER
J. W. WOOLARD, P.E. TRAFFIC CONTROL PROJECT ENGINEER
TRAFFIC CONTROL PROJECT DESIGN ENGINEER
TRAFFIC CONTROL DESIGN ENGINEER

