



Sepi Engineering Group  
1025 Wade Avenue  
Raleigh, NC 27605  
Phone: (919)-789-9977  
Fax: (919)-789-9591


TRANSPORTATION TRAFFIC SURVEYING ENVIRONMENTAL SITE CIVIL INSPECTIONS CONSTRUCTION

**SIGN NUMBER: SP-3**      **BACKG COLOR:Fluorescent Orange**  
**TYPE:STATIONARY**      **COPY COLOR:Black**  
**QUANTITY:SEE PLANS**

**SIGN WIDTH: 42"**  
**HEIGHT: 18"**  
**TOTAL AREA: 5.3 Sq.US Survey Feet(')**

**BORDER TYPE: RECESSED**  
**RECESS: 0.5"**  
**WIDTH: 0.75"**  
**RADII: 1.38"**  
**MAT'L: 0.125" (3.2 mm) ALUMINUM**  
**0.079" COMPOSITE**

**DESIGN BY: R. DRAYTON**      **CHECKED BY: S. MILLER**  
**PROJECT ID: U-5008**      **DIV: 10**      **DATE: Aug 27, 2014**

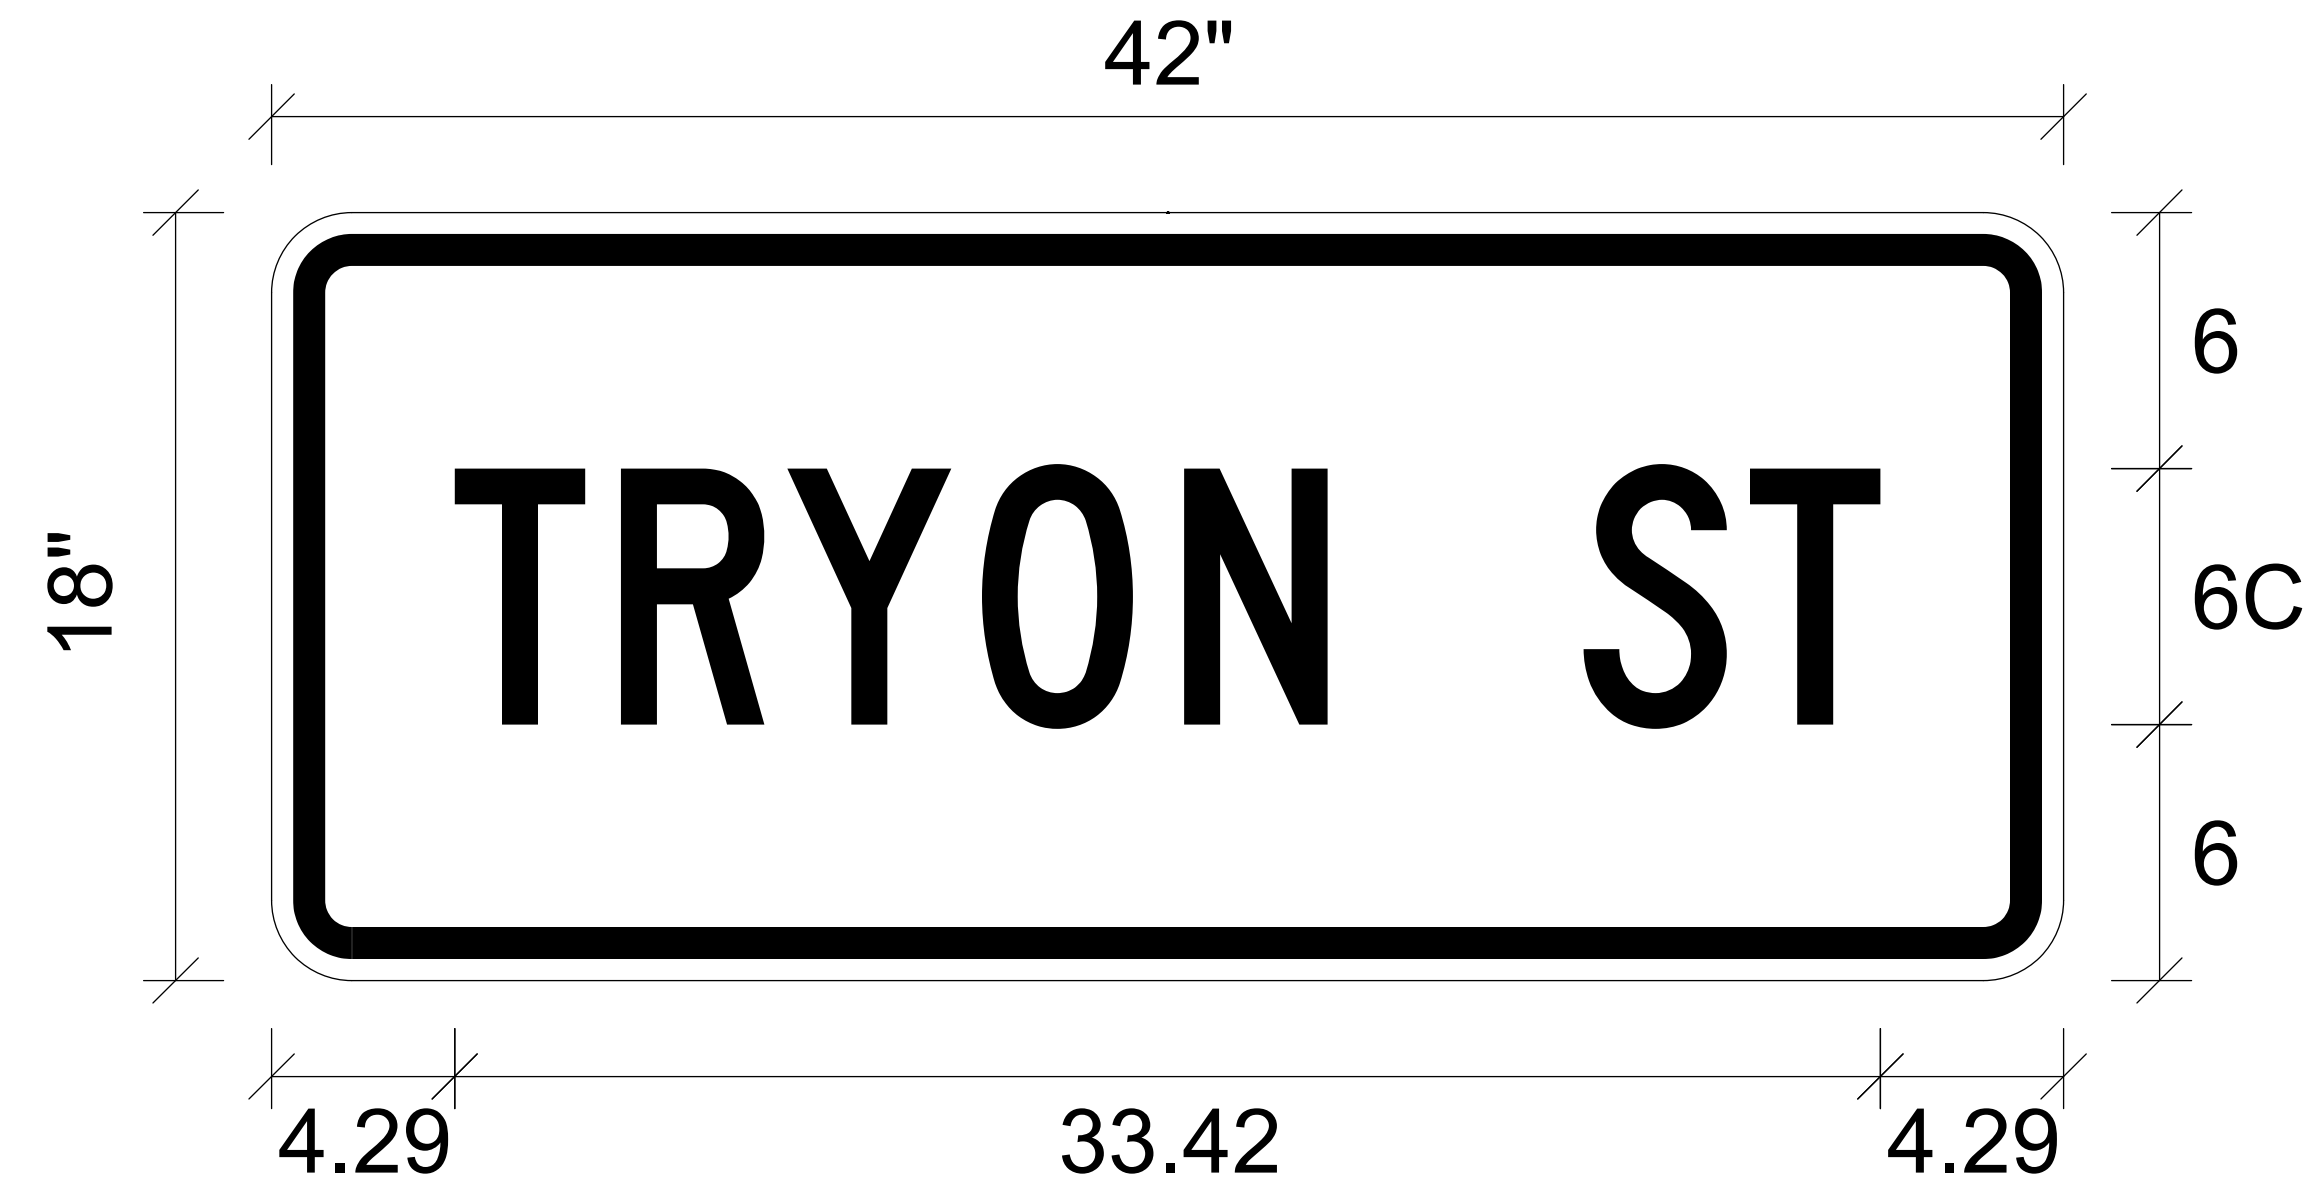

- USE NOTES:**
1. Legend and border shall be direct applied black non-reflective sheeting.
  2. Background shall be Type VII, VIII, or IX (prismatic) fluorescent orange retroreflective sheeting.

Spacing Factor is 1 unless specified otherwise

**LETTER POSITIONS**

Letter spacings are to start of next letter													Series/Size
													Text Length
	T	R	Y	O	N		S	T					<b>C 2000</b>
4.29	3.9	3.9	4.56	4.74	3.36	6	3.9	3.06	4.29				<b>33.42</b>

FILENAME: Detour Sign Designs

SEPI ENGINEERING & CONSTRUCTION SIGN DETAIL

2/4/2015 2:44:24 PM S:\transportation\TRIL036.00 (U-5008)\TrafficControl\TCP\U-5008 TMP-2B.dgn S.Miller

APPROVED: <u>Steve Miller</u> DATE: <u>2/13/2015</u> 		<b>SPECIAL SIGN DESIGN</b>
--	--	----------------------------