


TIP PROJECT: U-5008

STATE OF NORTH CAROLINA  
DIVISION OF HIGHWAYS



|            |           |
|------------|-----------|
| T.I.P. NO. | SHEET NO. |
| U-5008     | UC-1      |

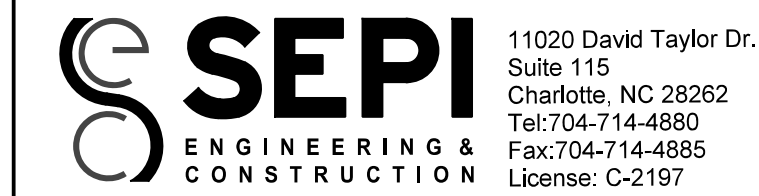





11020 David Taylor Dr.  
Suite 115  
Charlotte, NC 28262  
Tel: 704-714-4880  
Fax: 704-714-4885  
License: C-2197



**UTILITY CONSTRUCTION PLANS**  
**MECKLENBURG COUNTY**

LOCATION: SR 2975 (EAST SUGAR CREEK ROAD) OVER NSNCRR  
CROSSING NO. 715 352H-GRADE SEPARATION

TYPE OF WORK: UTILITY CONSTRUCTION (WATER & SANITARY SEWER)

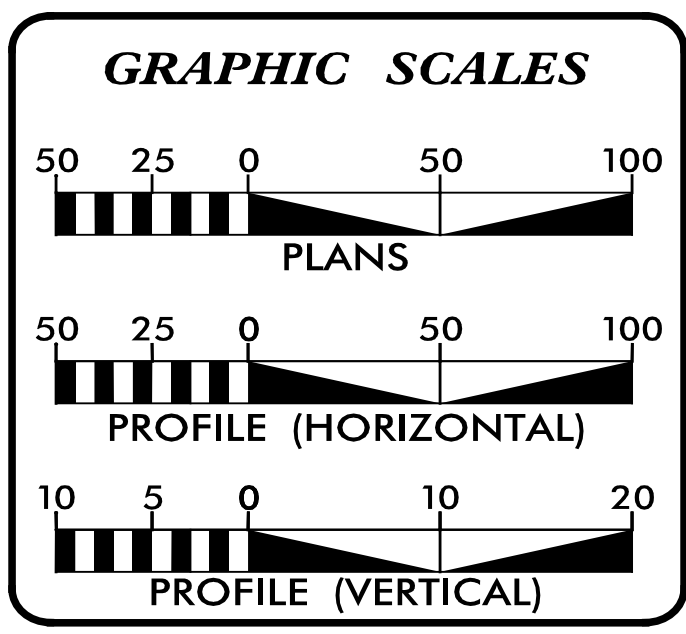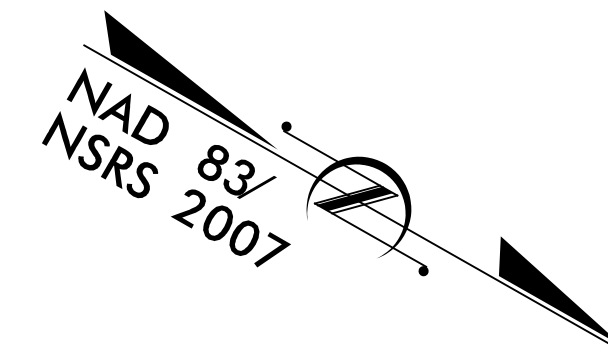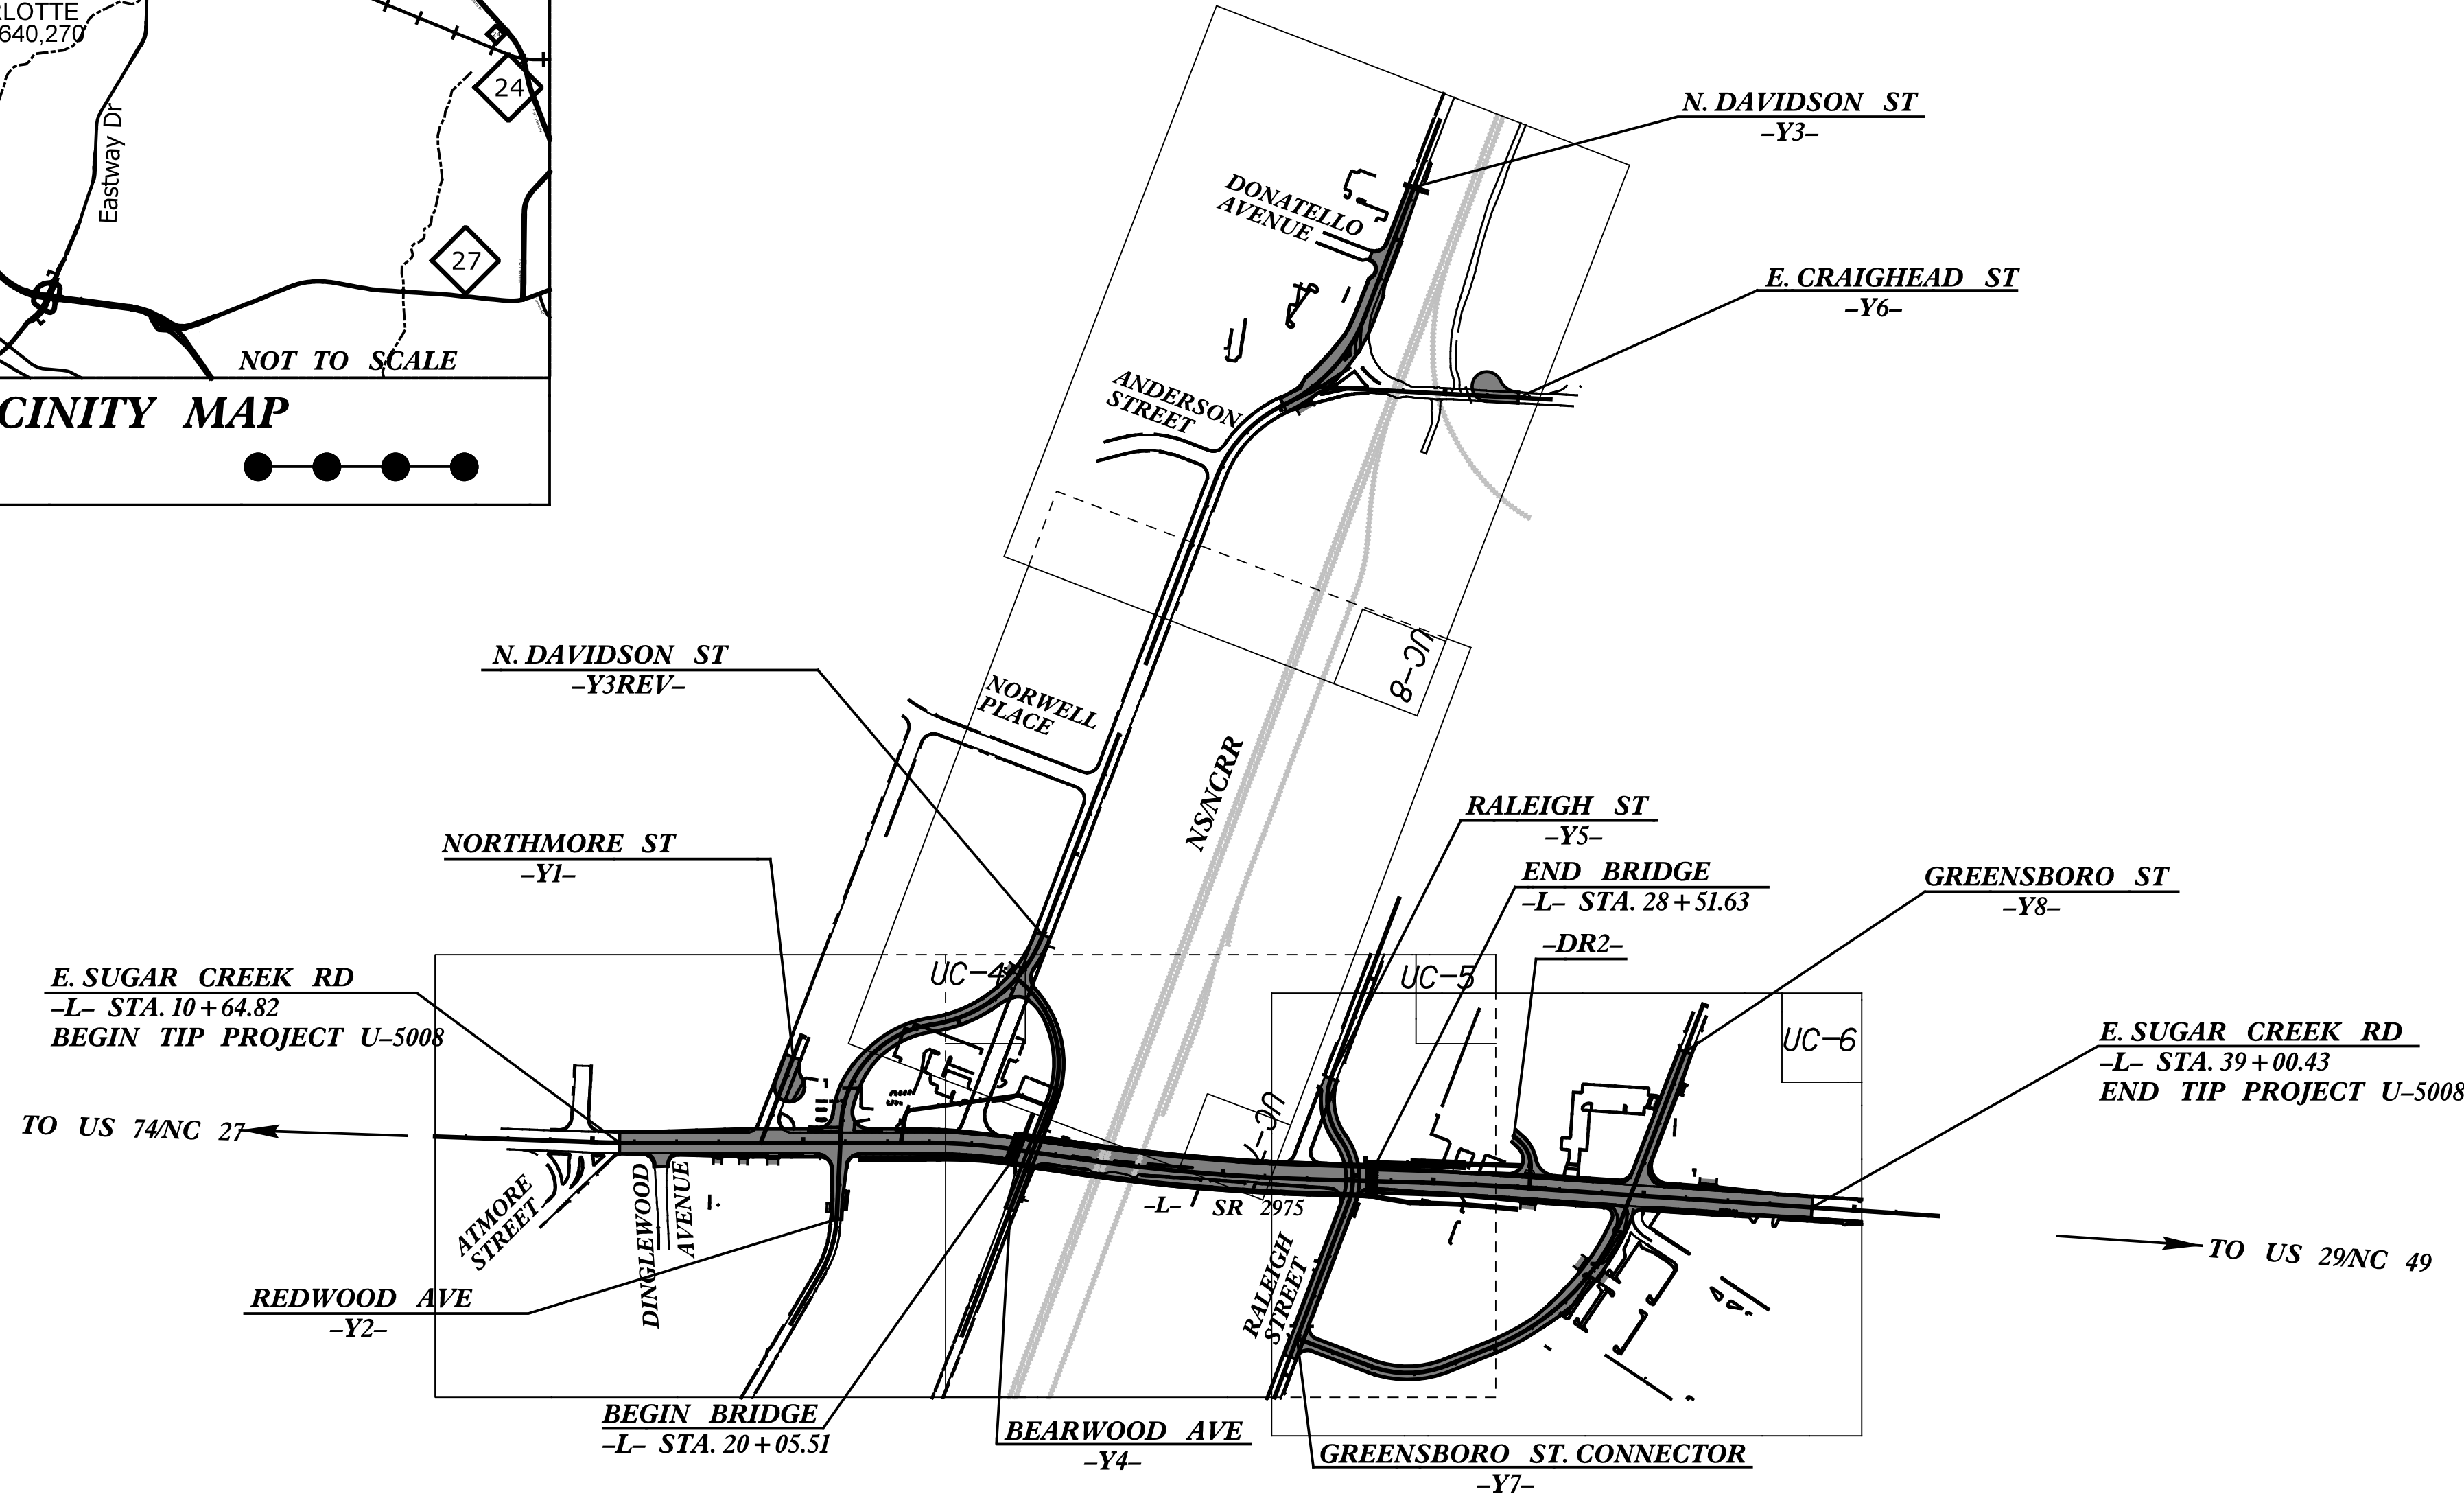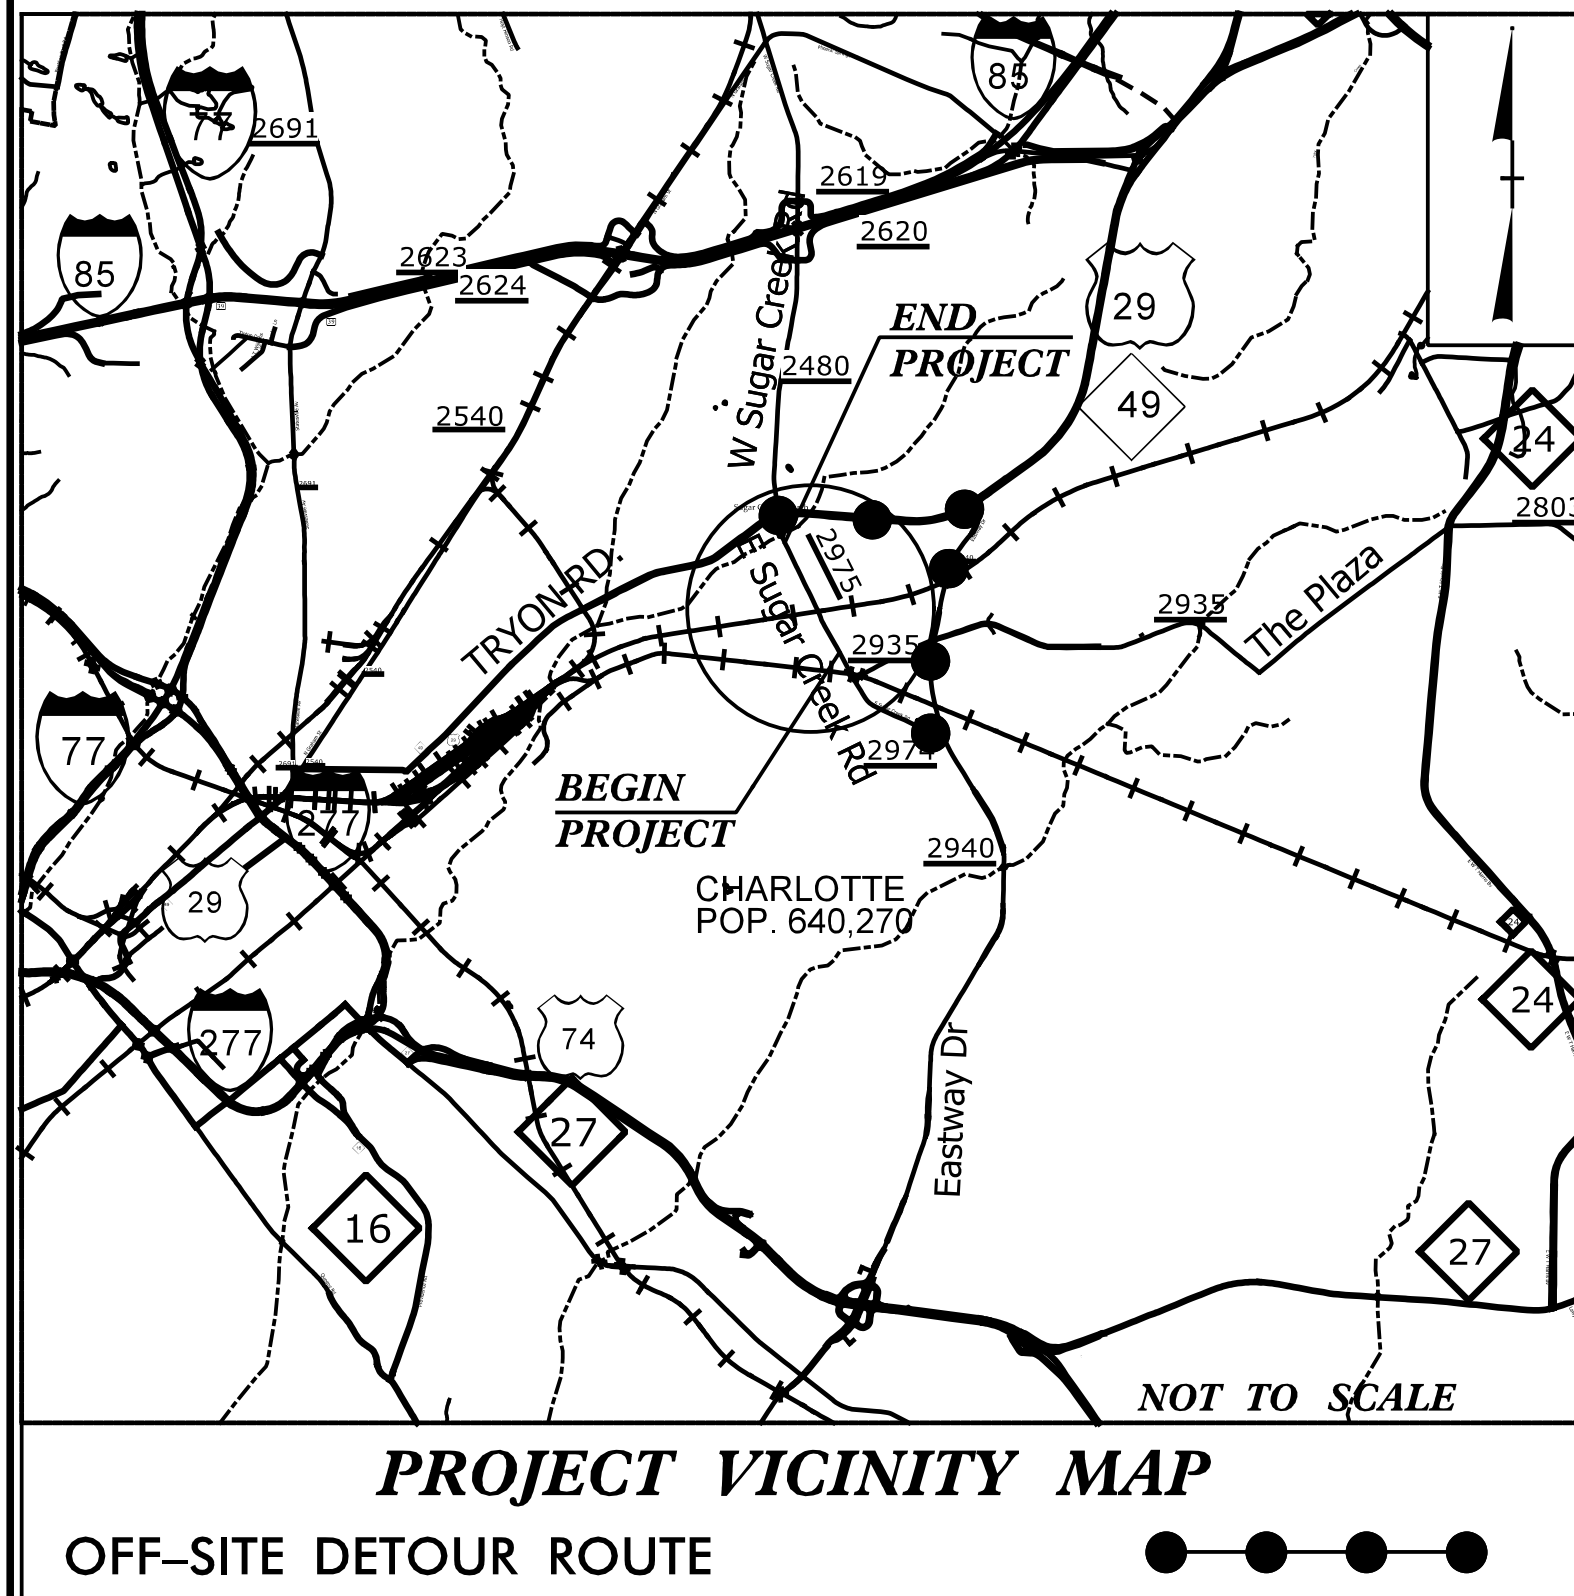


**INDEX OF SHEETS**

| SHEET NO.        | DESCRIPTION                      |
|------------------|----------------------------------|
| UC-1             | TITLE SHEET                      |
| UC-2             | UTILITY SYMBOLOGY SHEET          |
| UC-3             | PERMIT SHEET                     |
| UC-4 THRU UC-8   | UTILITY CONSTRUCTION PLAN SHEETS |
| UC-9 THRU UC-13  | UTILITY PROFILE SHEETS           |
| UC-14 THRU UC-39 | UTILITY DETAIL SHEETS            |

**WATER AND SEWER OWNERS ON PROJECT**

- (1) WATER - CHARLOTTE WATER (CLTWATER)
- (2) SANITARY SEWER - CHARLOTTE WATER (CLTWATER)

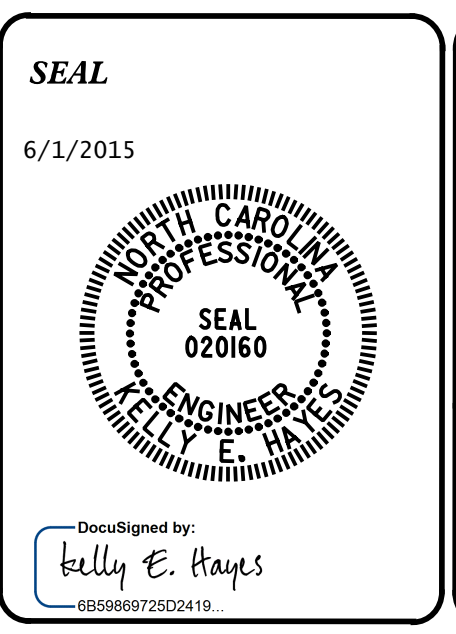

PREPARED IN THE OFFICE OF:  
DIVISION OF HIGHWAYS  
UTILITIES UNIT  
UTILITIES ENGINEERING

1555 MAIL SERVICES CENTER  
RALEIGH NC 27699-1555  
PHONE (919) 707-6690  
FAX (919) 250-4151

Roger Worthington, P.E. UTILITIES SECTION ENGINEER  
Xxxxx Xxxxx, P.E. UTILITIES SQUAD LEADER PROJECT ENGINEER  
Kelly E. Hayes, PE, PLS UTILITIES PROJECT DESIGNER