




2/18/2015 1:01:07 PM Y:\0-rwings\2011 DWG\Structures\RFC\SH13.U-5008.SD\_SABC.2.dgn

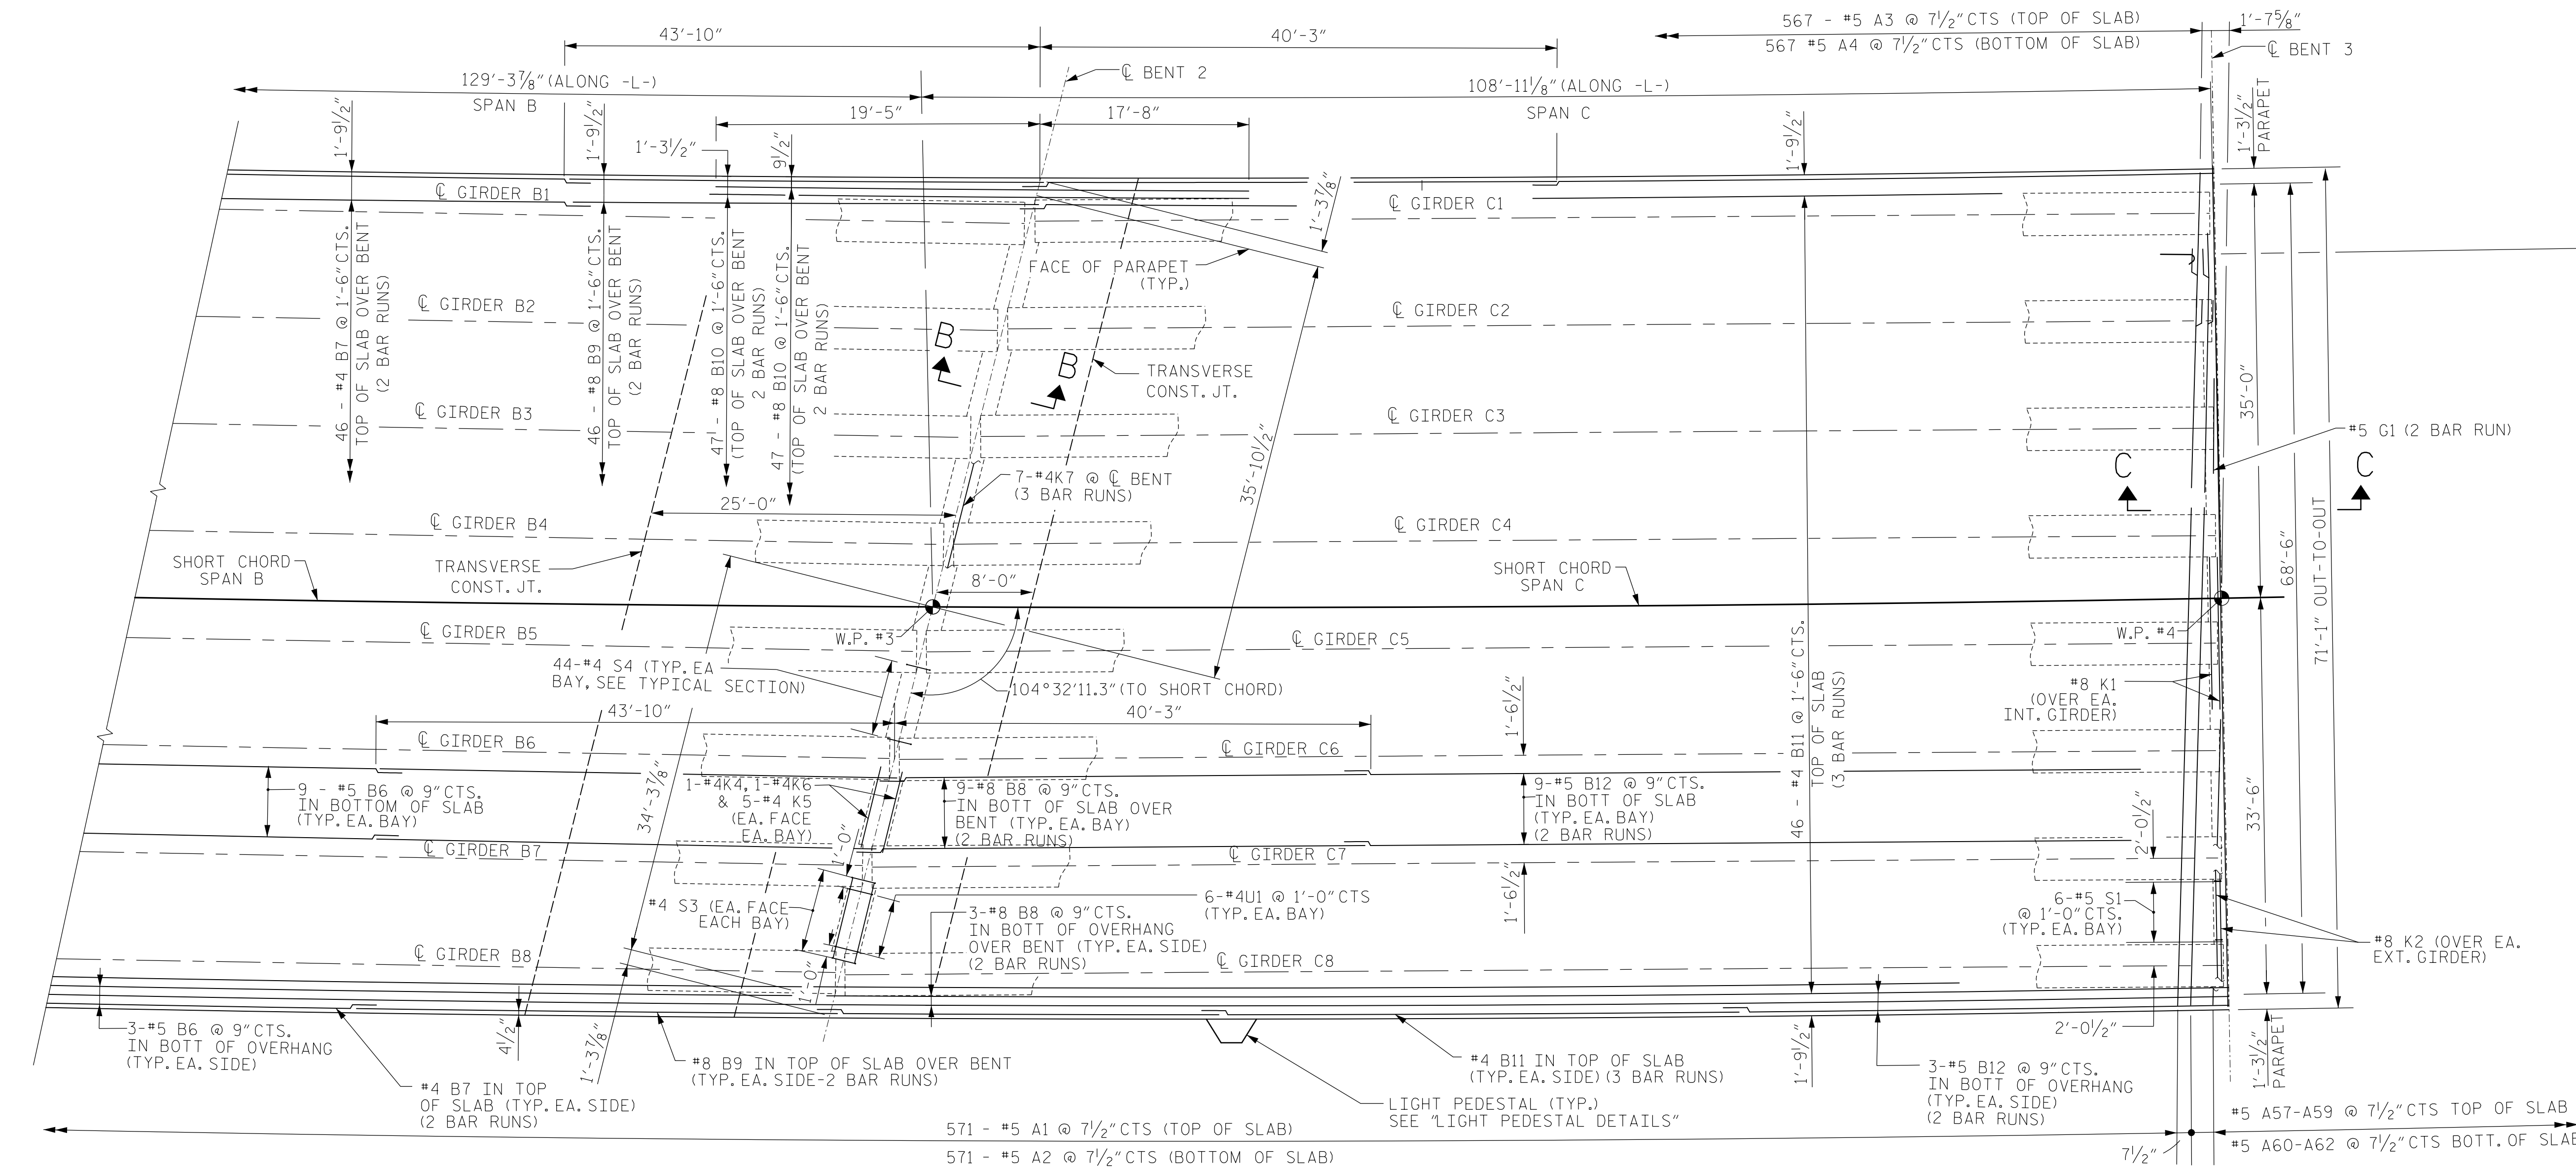


### PLAN - SPANS B-C

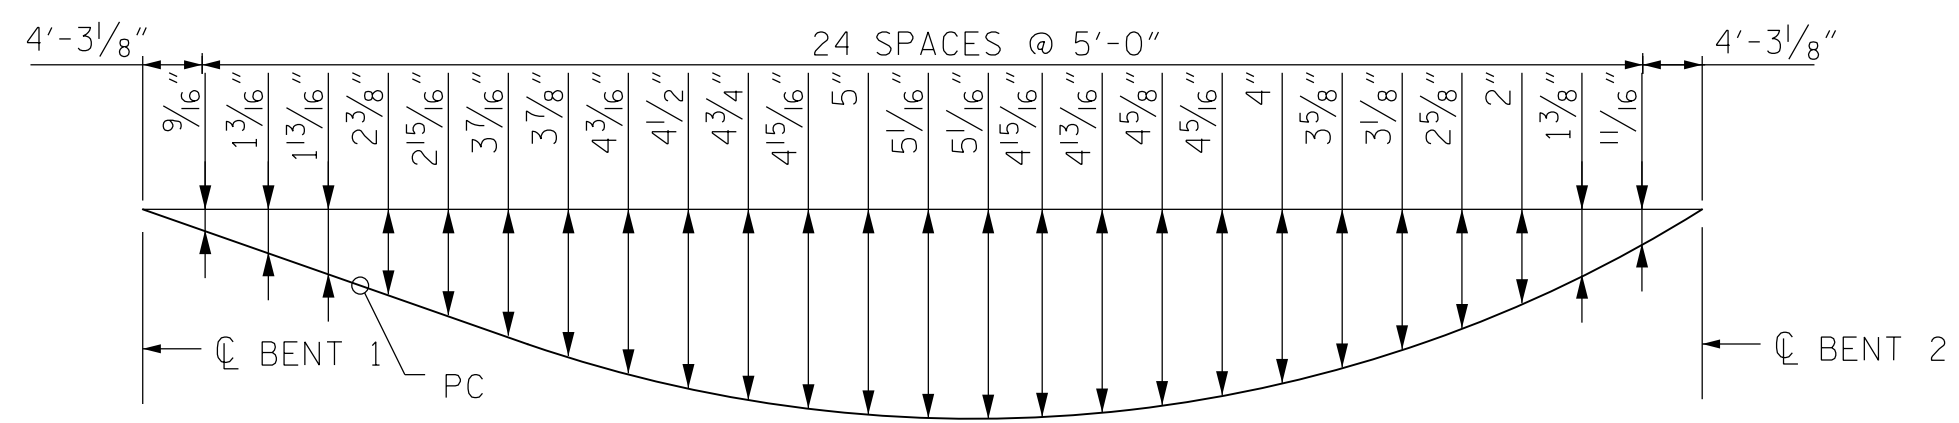


#### SPAN B LEFT EDGE OFFSETS

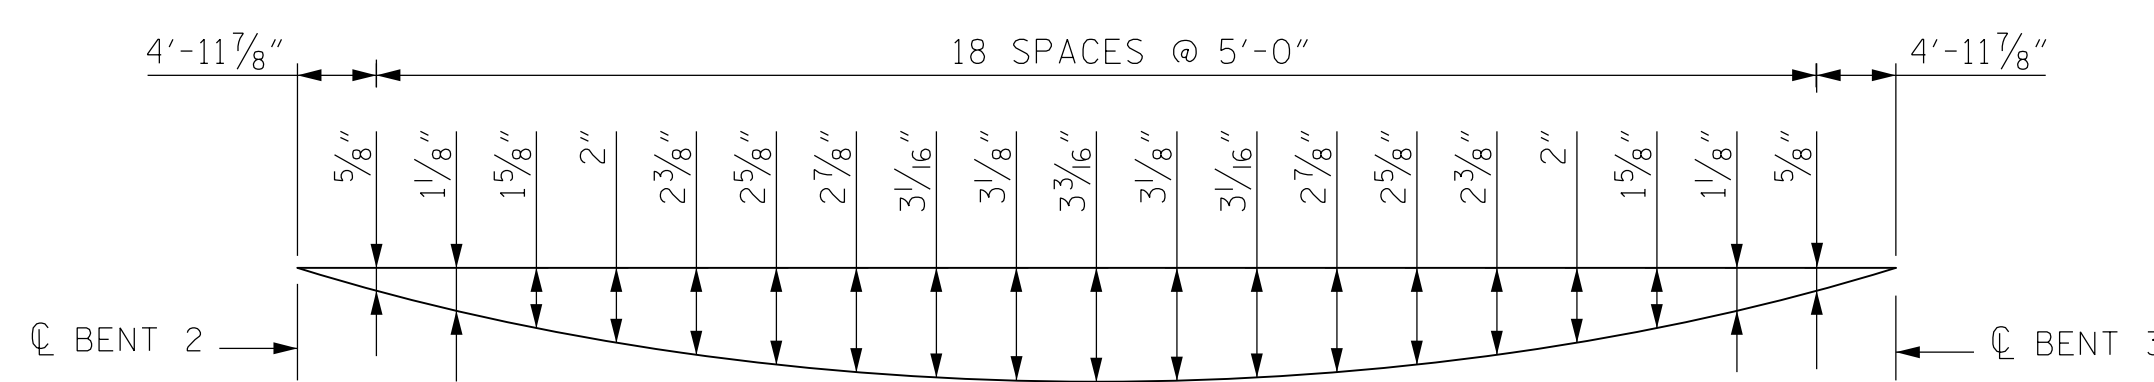

#### SPAN C LEFT EDGE OFFSETS

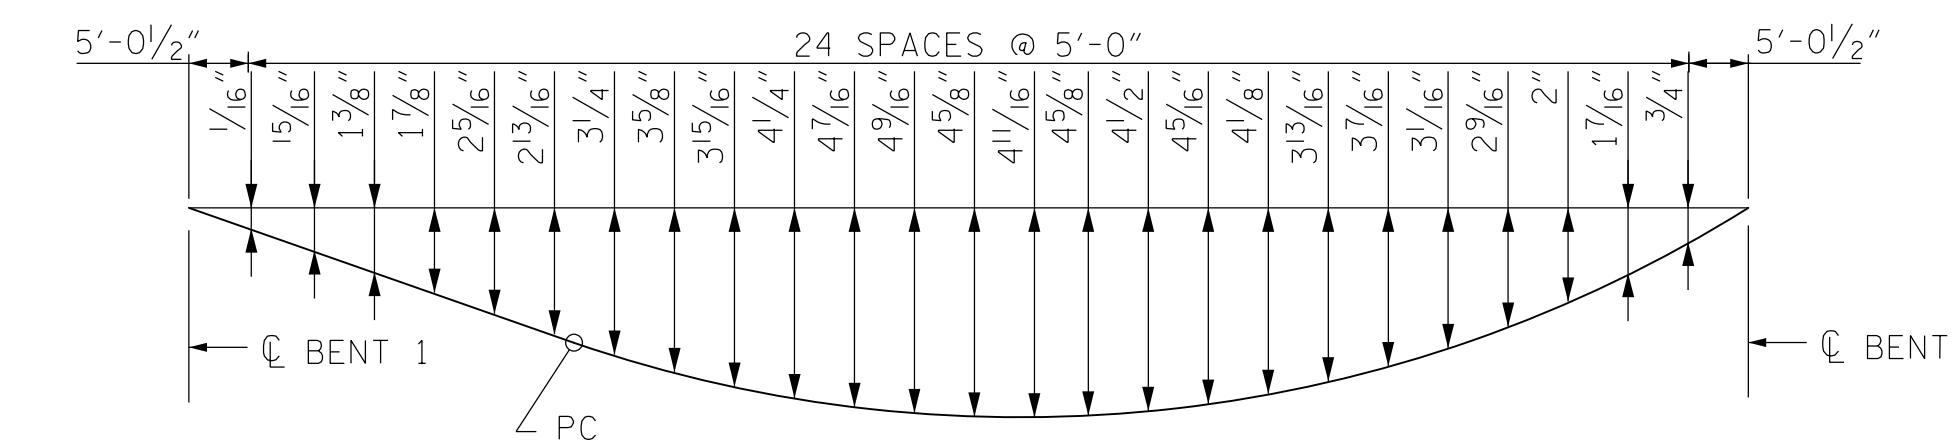

#### SPAN B RIGHT EDGE OFFSETS

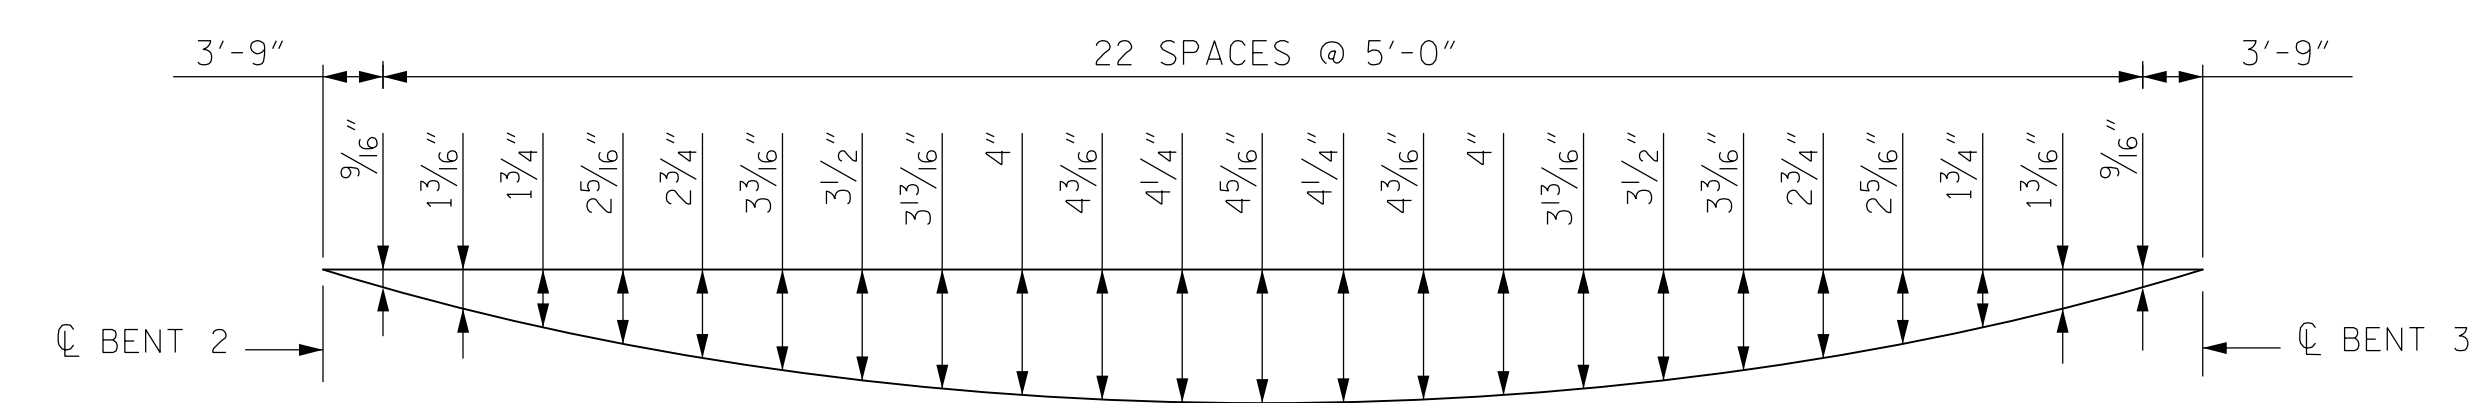

#### SPAN C RIGHT EDGE OFFSETS


PROJECT NO. U-5008  
MECKLENBURG COUNTY  
 STATION: 20+45.05 -L- P.O.T. =  
14+54.24 -Y4- P.O.T.

STATE OF NORTH CAROLINA  
 DEPARTMENT OF TRANSPORTATION  
 RALEIGH

### SUPERSTRUCTURE PLAN OF SPAN B-C

REVISIONS					
NO.	BY:	DATE:	NO.	BY:	DATE:
1			3		
2			4		

SHEET NO. S-13  
SHEETS 78

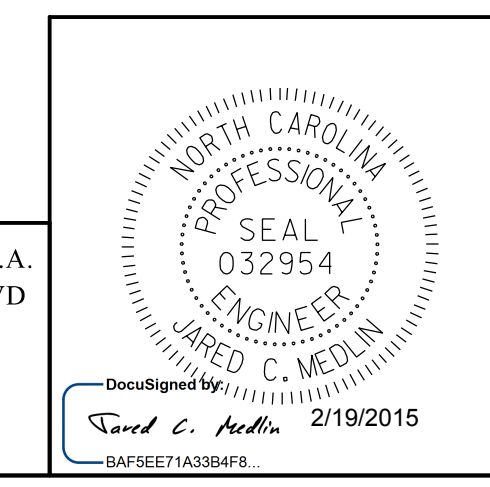

**KCI** ASSOCIATES OF NC, P.A.  
 9741 SOUTHERN PINE BLVD  
 SUITE J  
 CHARLOTTE, NC 28273  
 704-499-9452  
 NC LICENSE No. C-0764

DRAWN BY: R.J. FLORY DATE: 8/11/14  
 CHECKED BY: R.C. LARSON DATE: 8/13/14