




0400DEL_P30

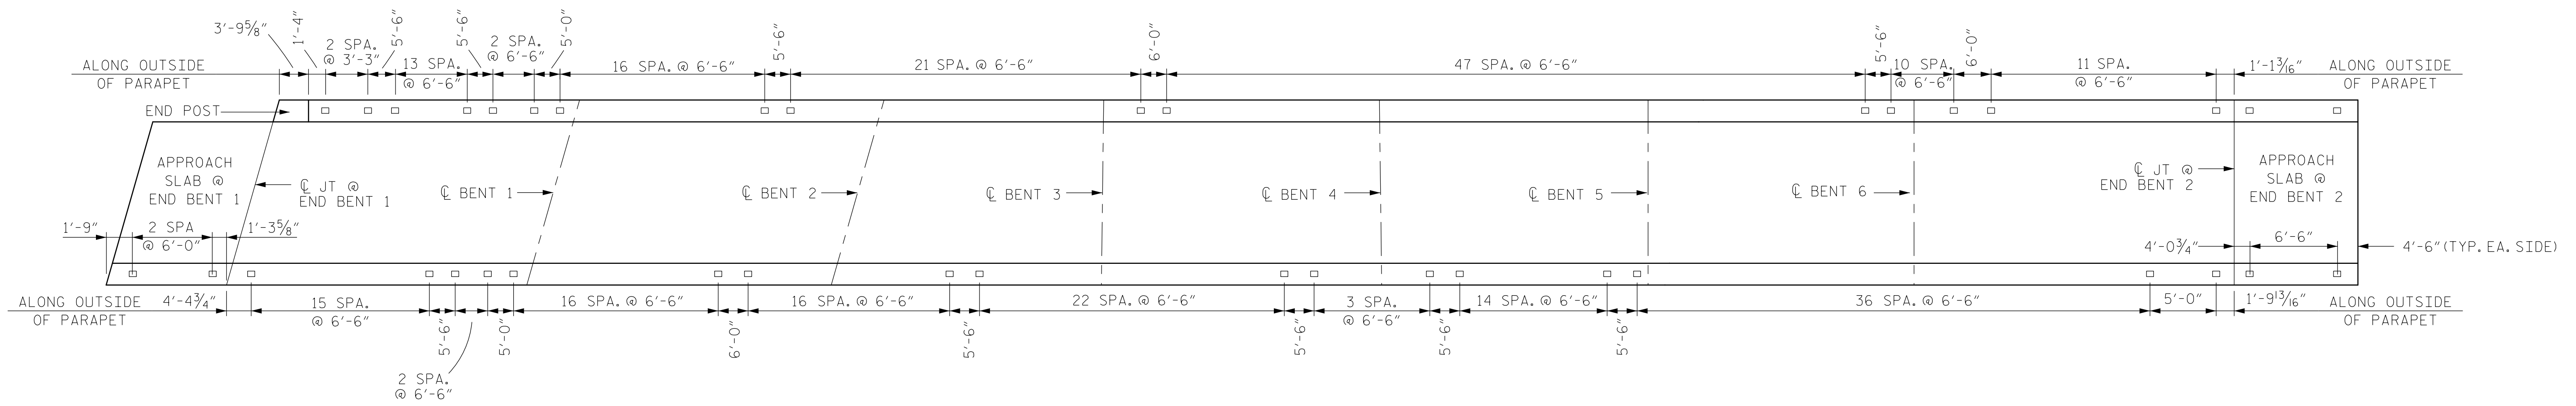

RAIL POST SPACING
BRIDGE AND APPROACH SLABS

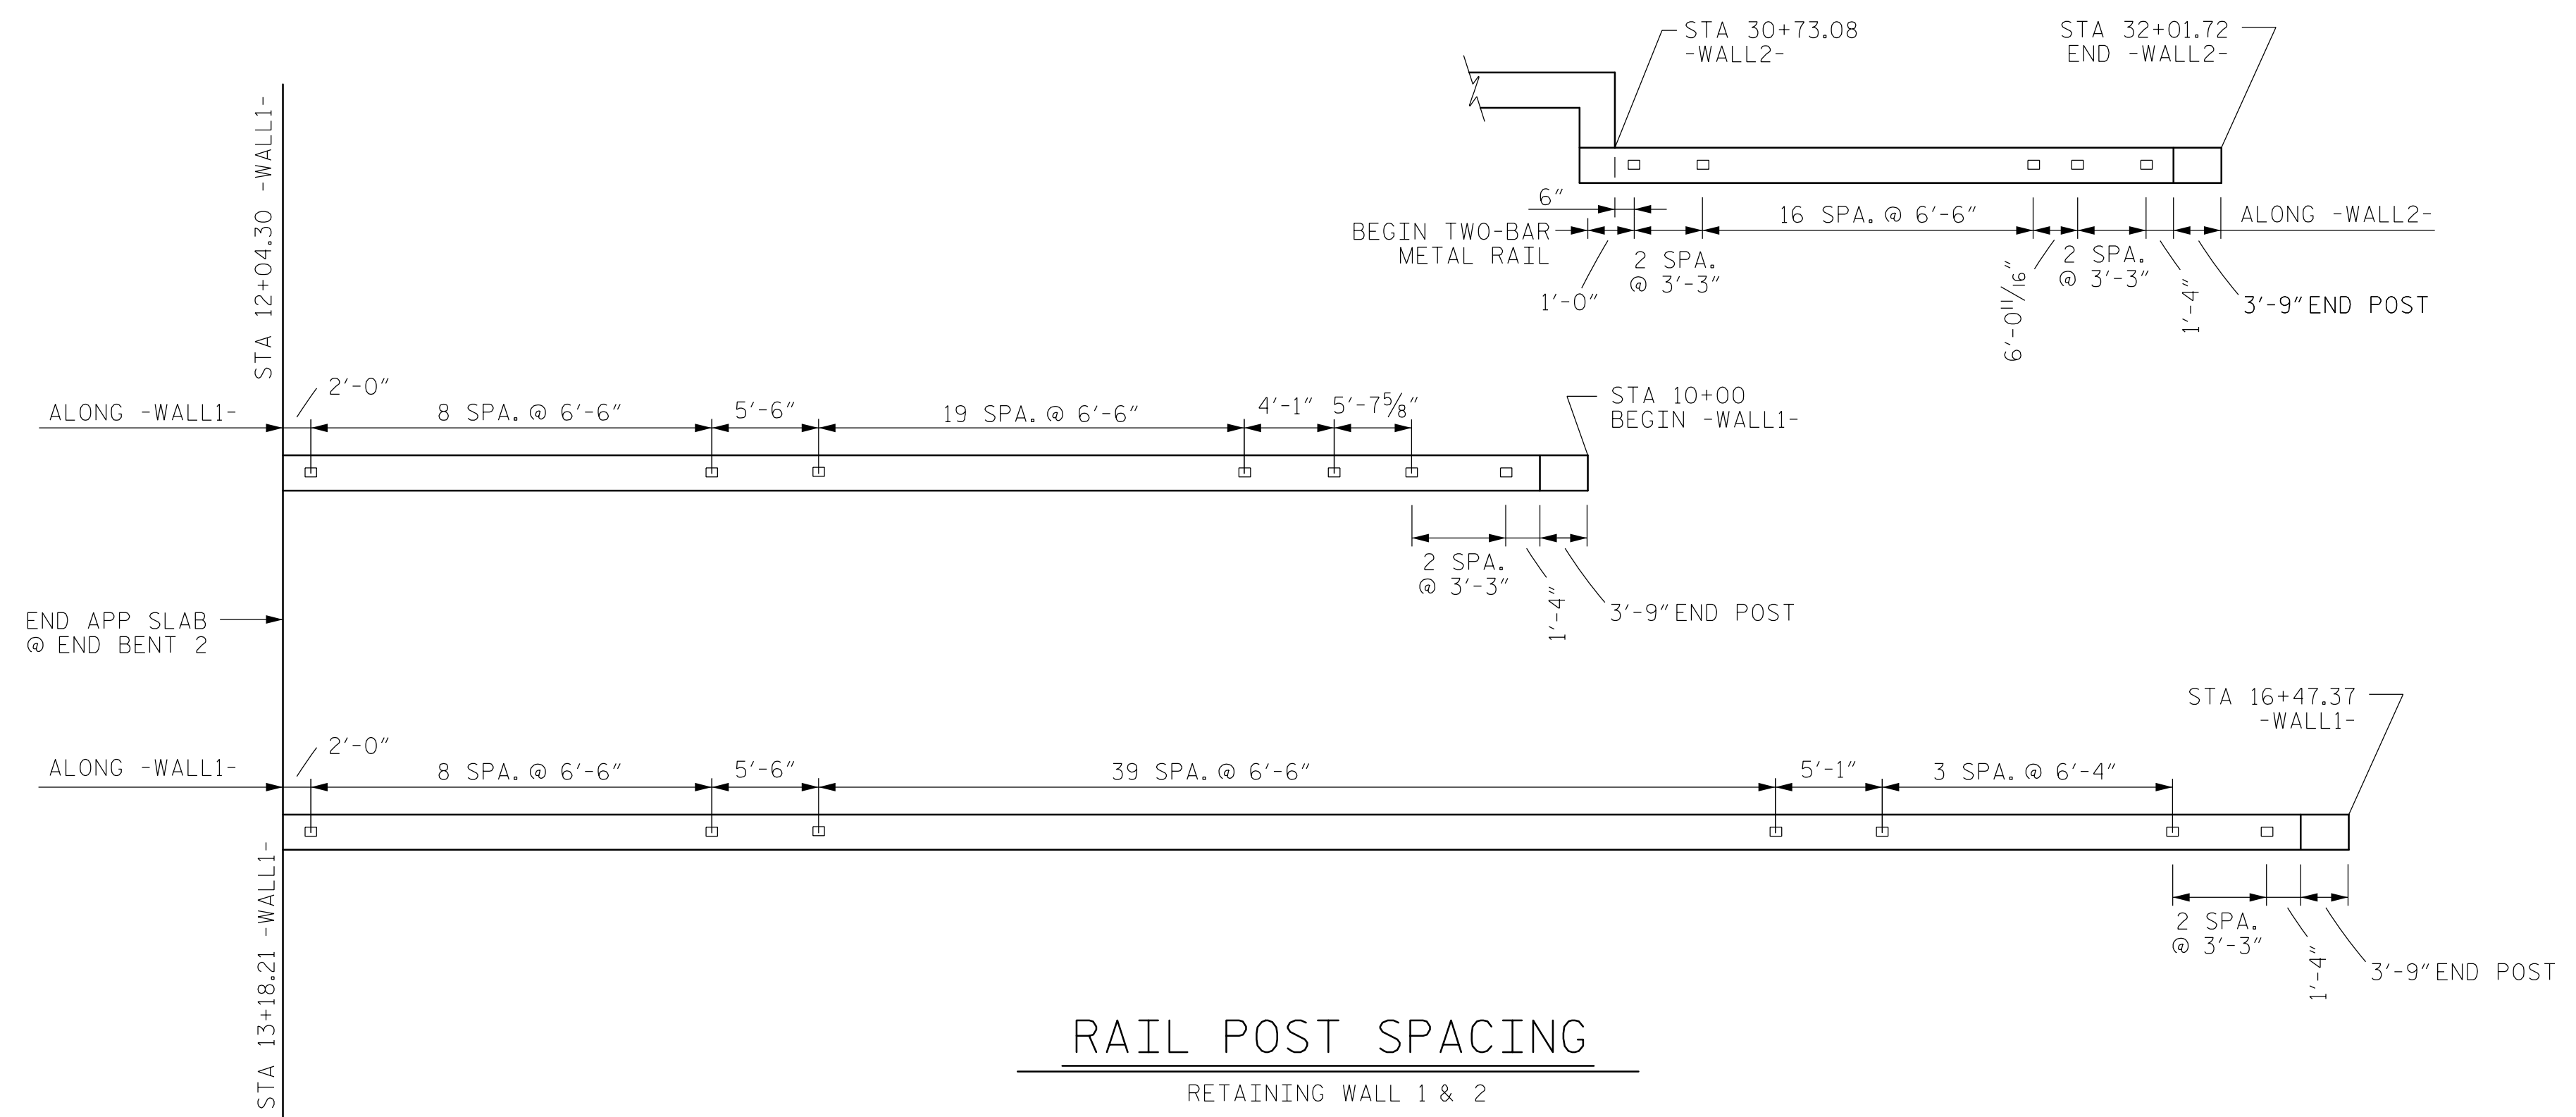

RAIL POST SPACING
RETAINING WALL 1 & 2

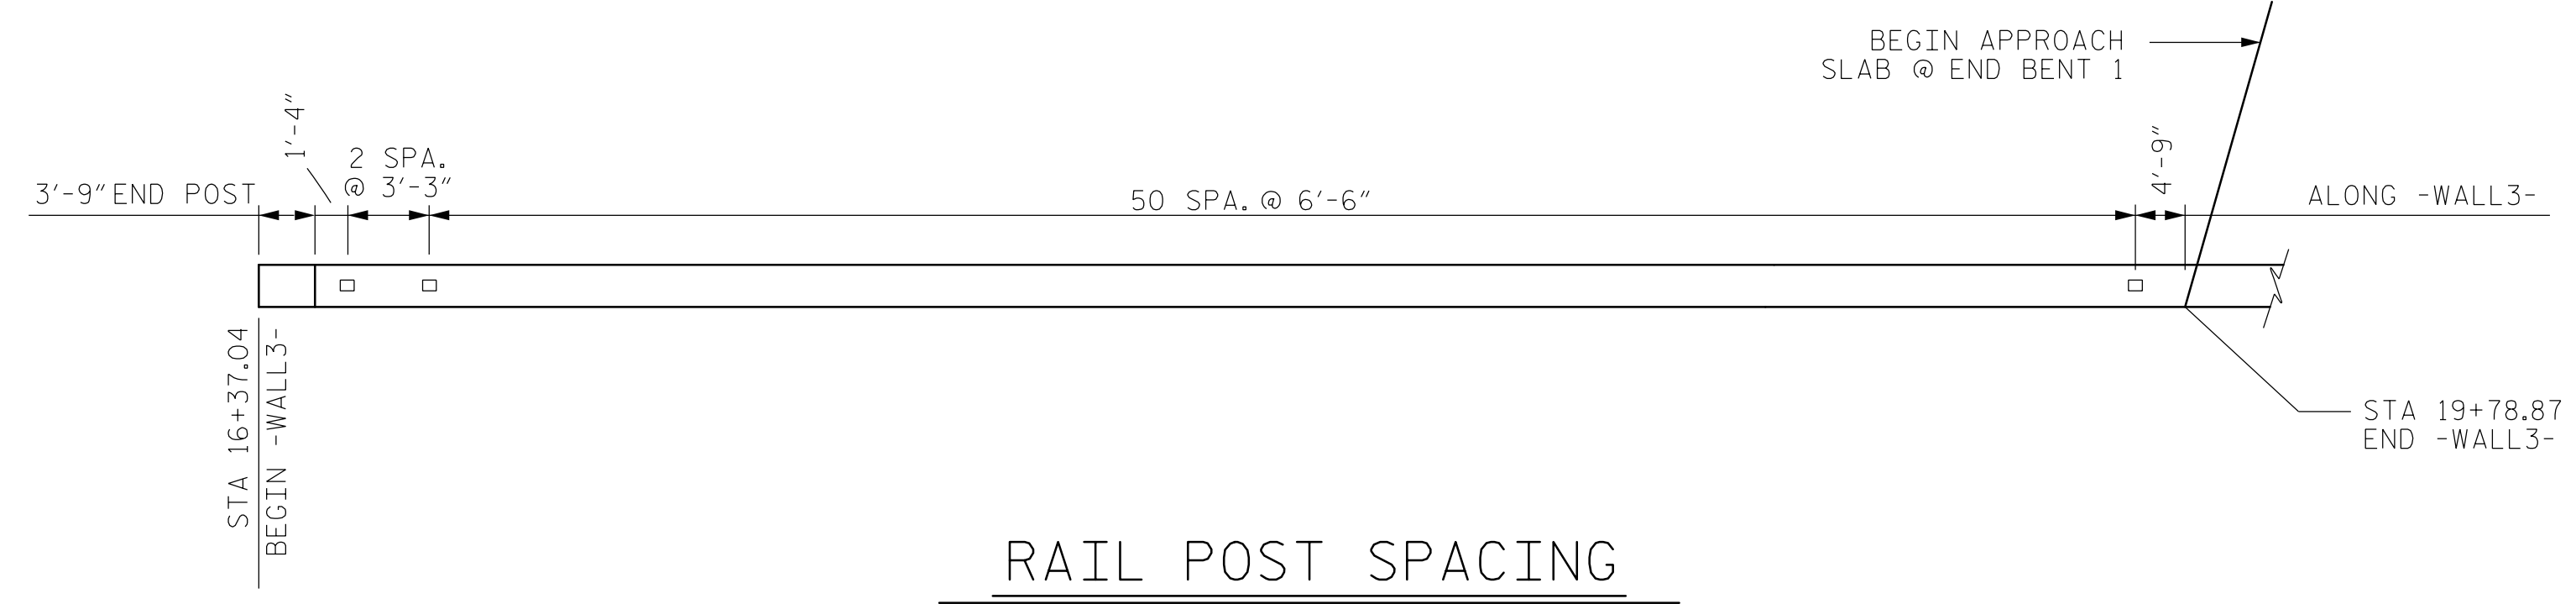


RAIL POST SPACING
RETAINING WALL 3

PROJECT NO. U-5008
MECKLENBURG COUNTY
 STATION: 20+45.05 -L- P.O.T. =
14+54.24 -Y4- P.O.T.
 SHEET 4 OF 4

STATE OF NORTH CAROLINA
 DEPARTMENT OF TRANSPORTATION
 RALEIGH

**TWO-BAR METAL
 RAIL POST SPACINGS**

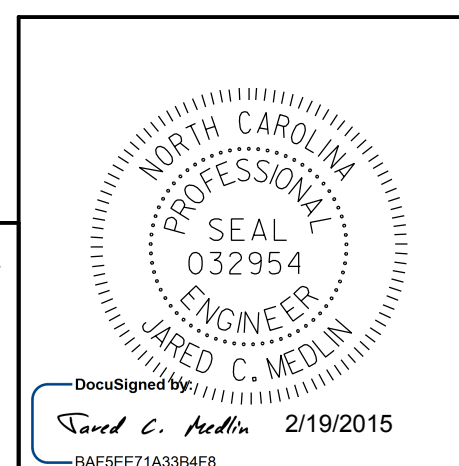

KCI ASSOCIATES OF NC, P.A.
 9741 SOUTHERN PINE BLVD
 SUITE J
 CHARLOTTE, NC 28273
 704-499-9452
 NC LICENSE No. C-0764

REVISIONS						SHEET NO.	
NO.	BY:	DATE:	NO.	BY:	DATE:	S-36	
1			3			SHEETS	
2			4			78	

DRAWN BY : K. SU DATE : 08/08/14
 CHECKED BY : R.C. LARSON DATE : 08/09/14

2/18/2015 1:10:07 PM Y:\0-Drawings\2011 DWG\Sub\Structures\RFC\SH36_U-5008_SD_2MR-4.dgn