



USE FOR LIGHTING CONSTRUCTION ONLY

DCM 0400DEL_P30

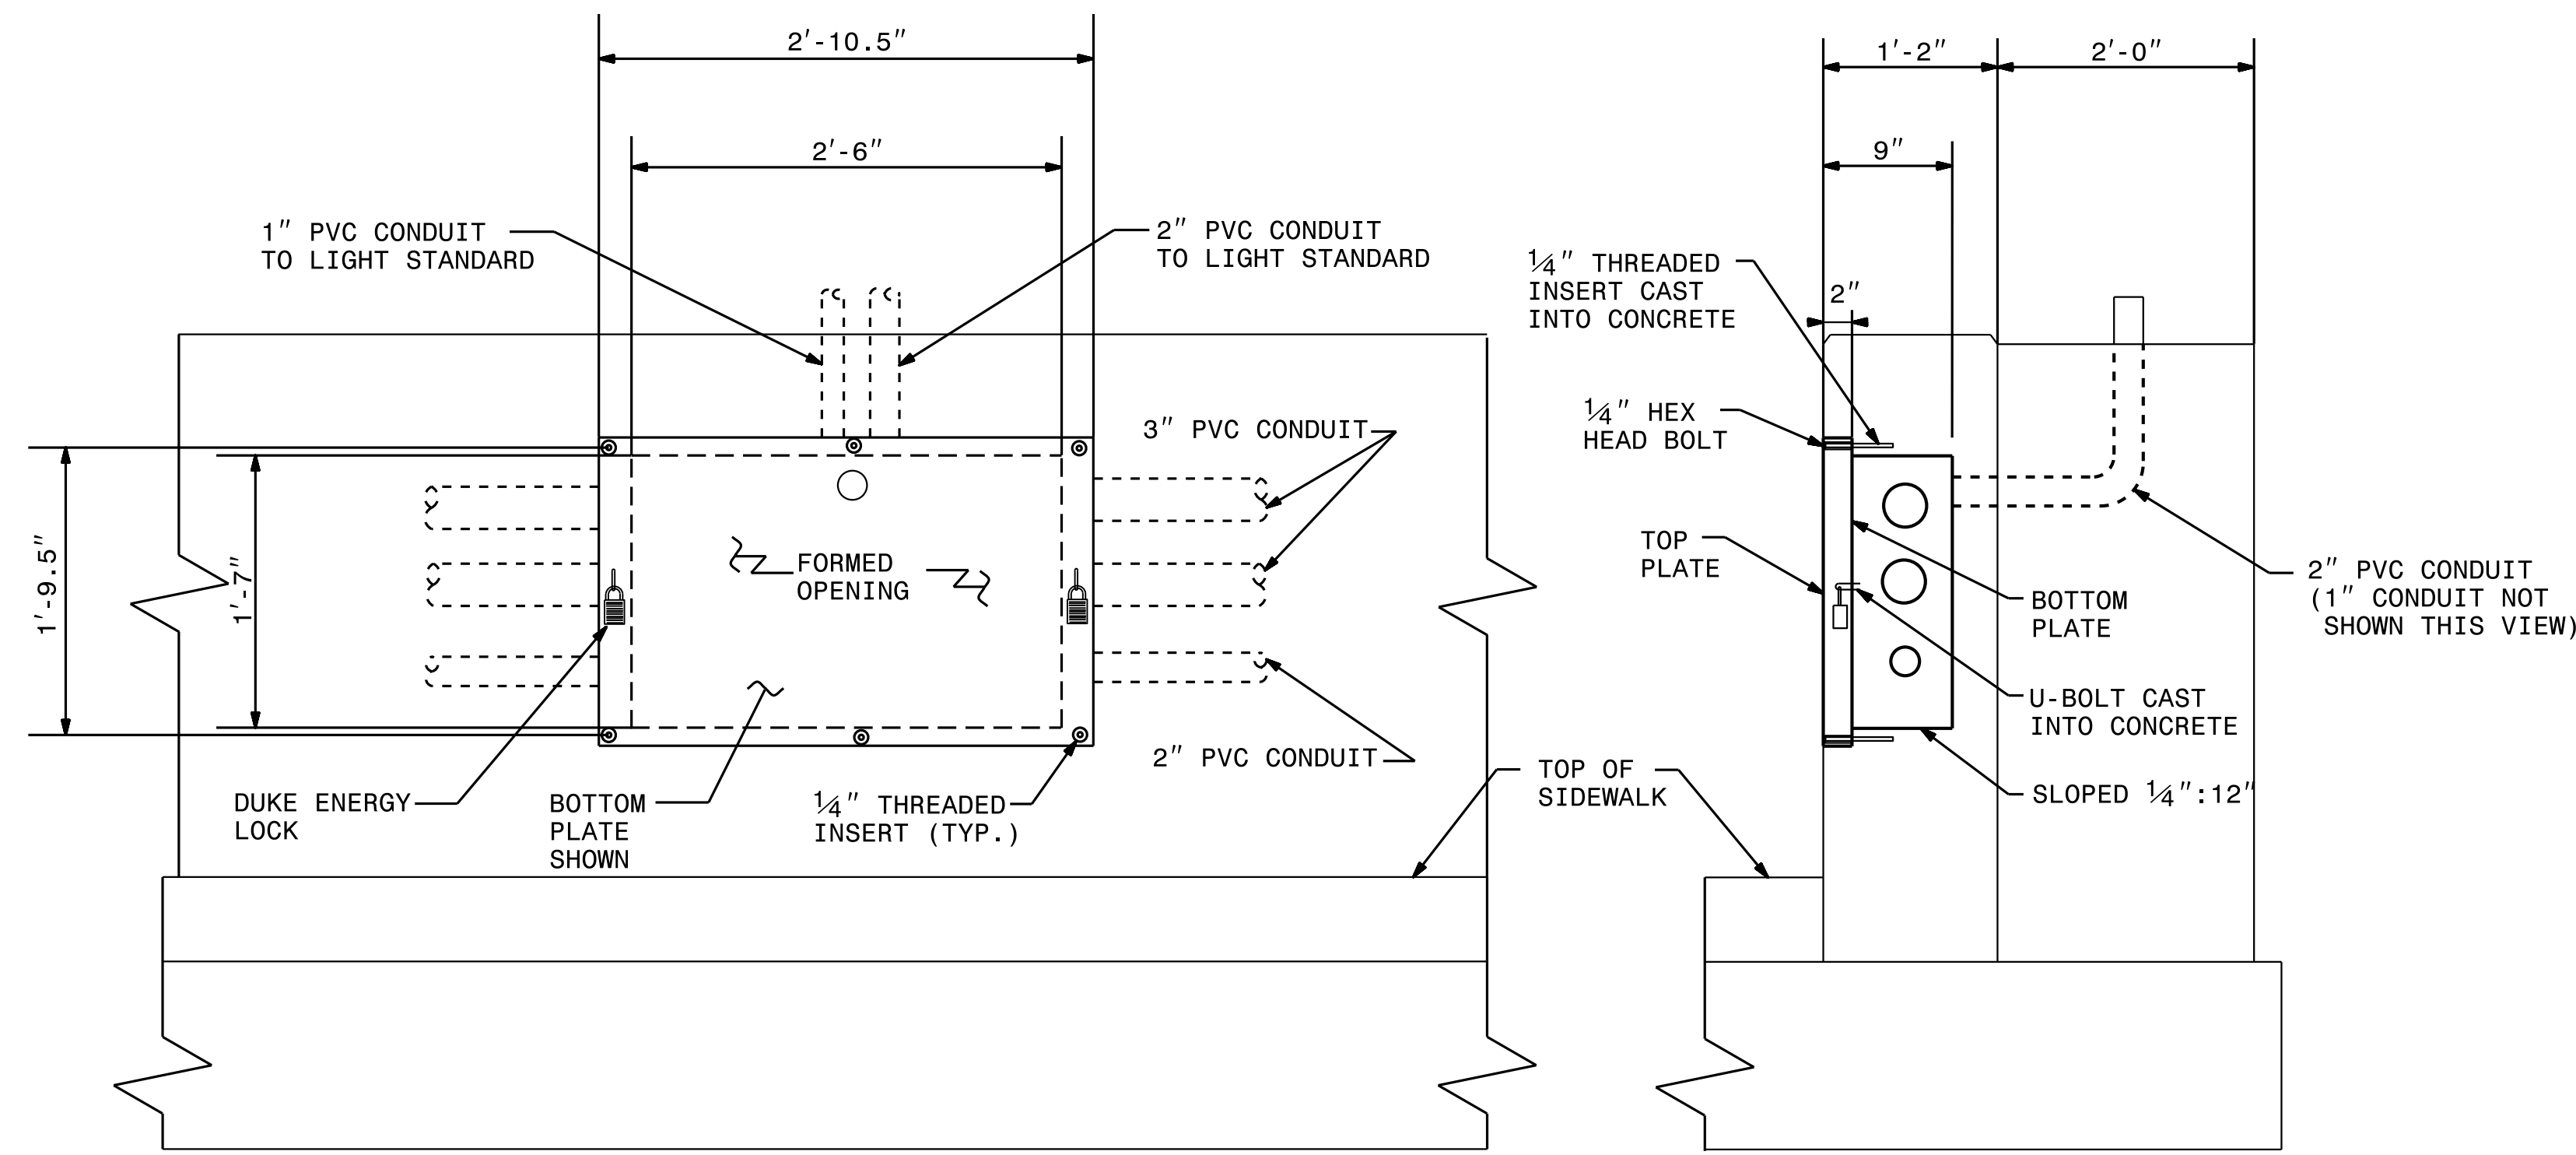

ELECTRICAL JUNCTION BOX INSTALLATION DETAILS

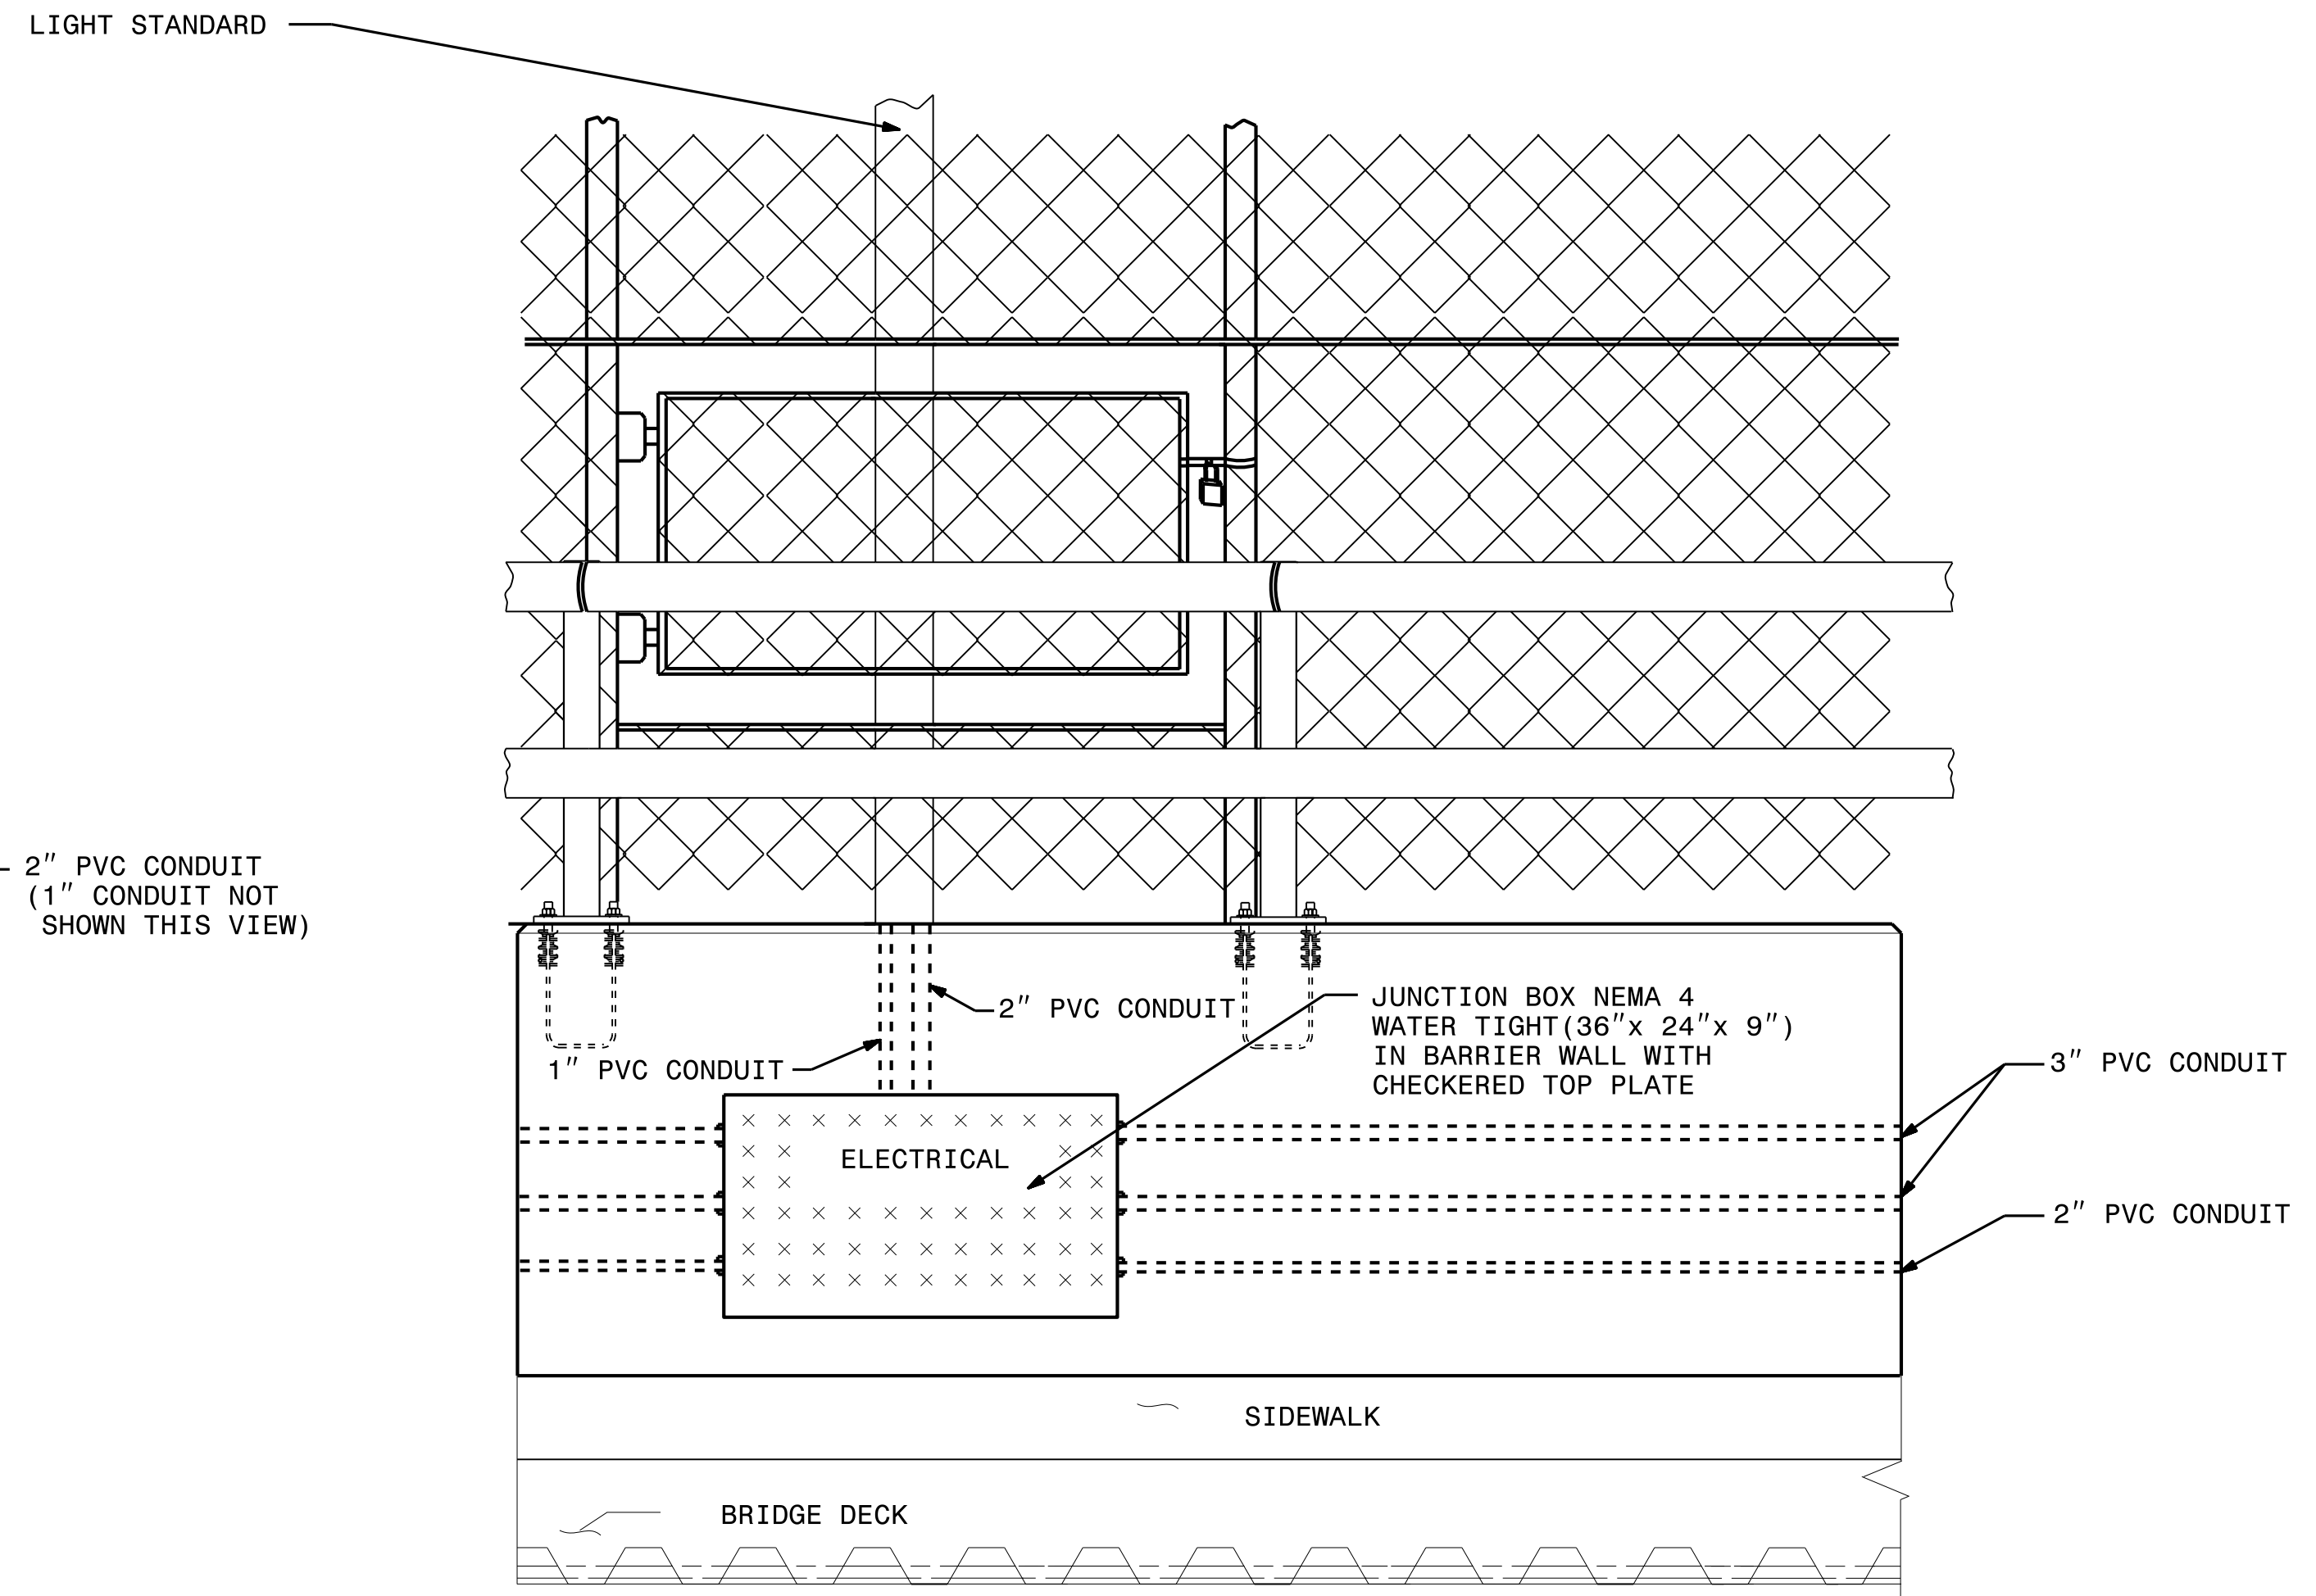


ELECTRICAL JUNCTION BOX INSTALLATION LOCATION
VIEW FROM ROADWAY

PROJECT NO. U-5008
MECKLENBURG COUNTY
 STATION: 20+45.05 -L-

SHEET 3 OF 3

STATE OF NORTH CAROLINA
 DEPARTMENT OF TRANSPORTATION
 RALEIGH
 ELECTRICAL CONDUIT SYSTEM
 BRIDGE ON SUGAR CREEK RD
 OVER BEARWOOD AVE., NCRR/NSRR
 AND RALEIGH ST.
 BTWN US74/NC27 & US29/NC49

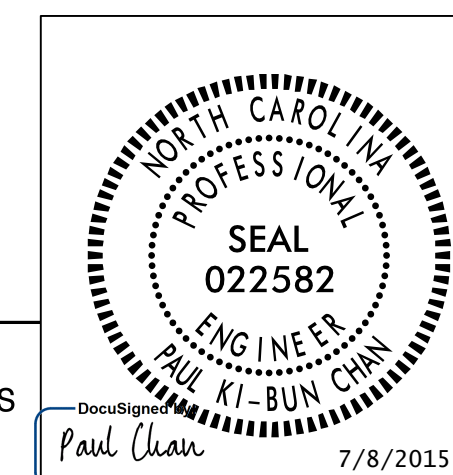

SEE PROJECT SPECIAL PROVISIONS TITLED "ELECTRICAL CONDUIT SYSTEM" FOR MATERIALS CONSTRUCTION METHODS AND PAYMENT.

REVISIONS						SHEET NO.
NO.	BY:	DATE:	NO.	BY:	DATE:	S42C
1			3			SHEETS
2			4			78

08-JUL-2015 10:06 P:\Projects\Electrical\Lighting Design\U-5008_Le_ECS.dsn_S3.dgn