




PLAN OF EXPANSION JOINT SEAL - LEFT SIDE  
(AT BENT 3, END BENT 2)

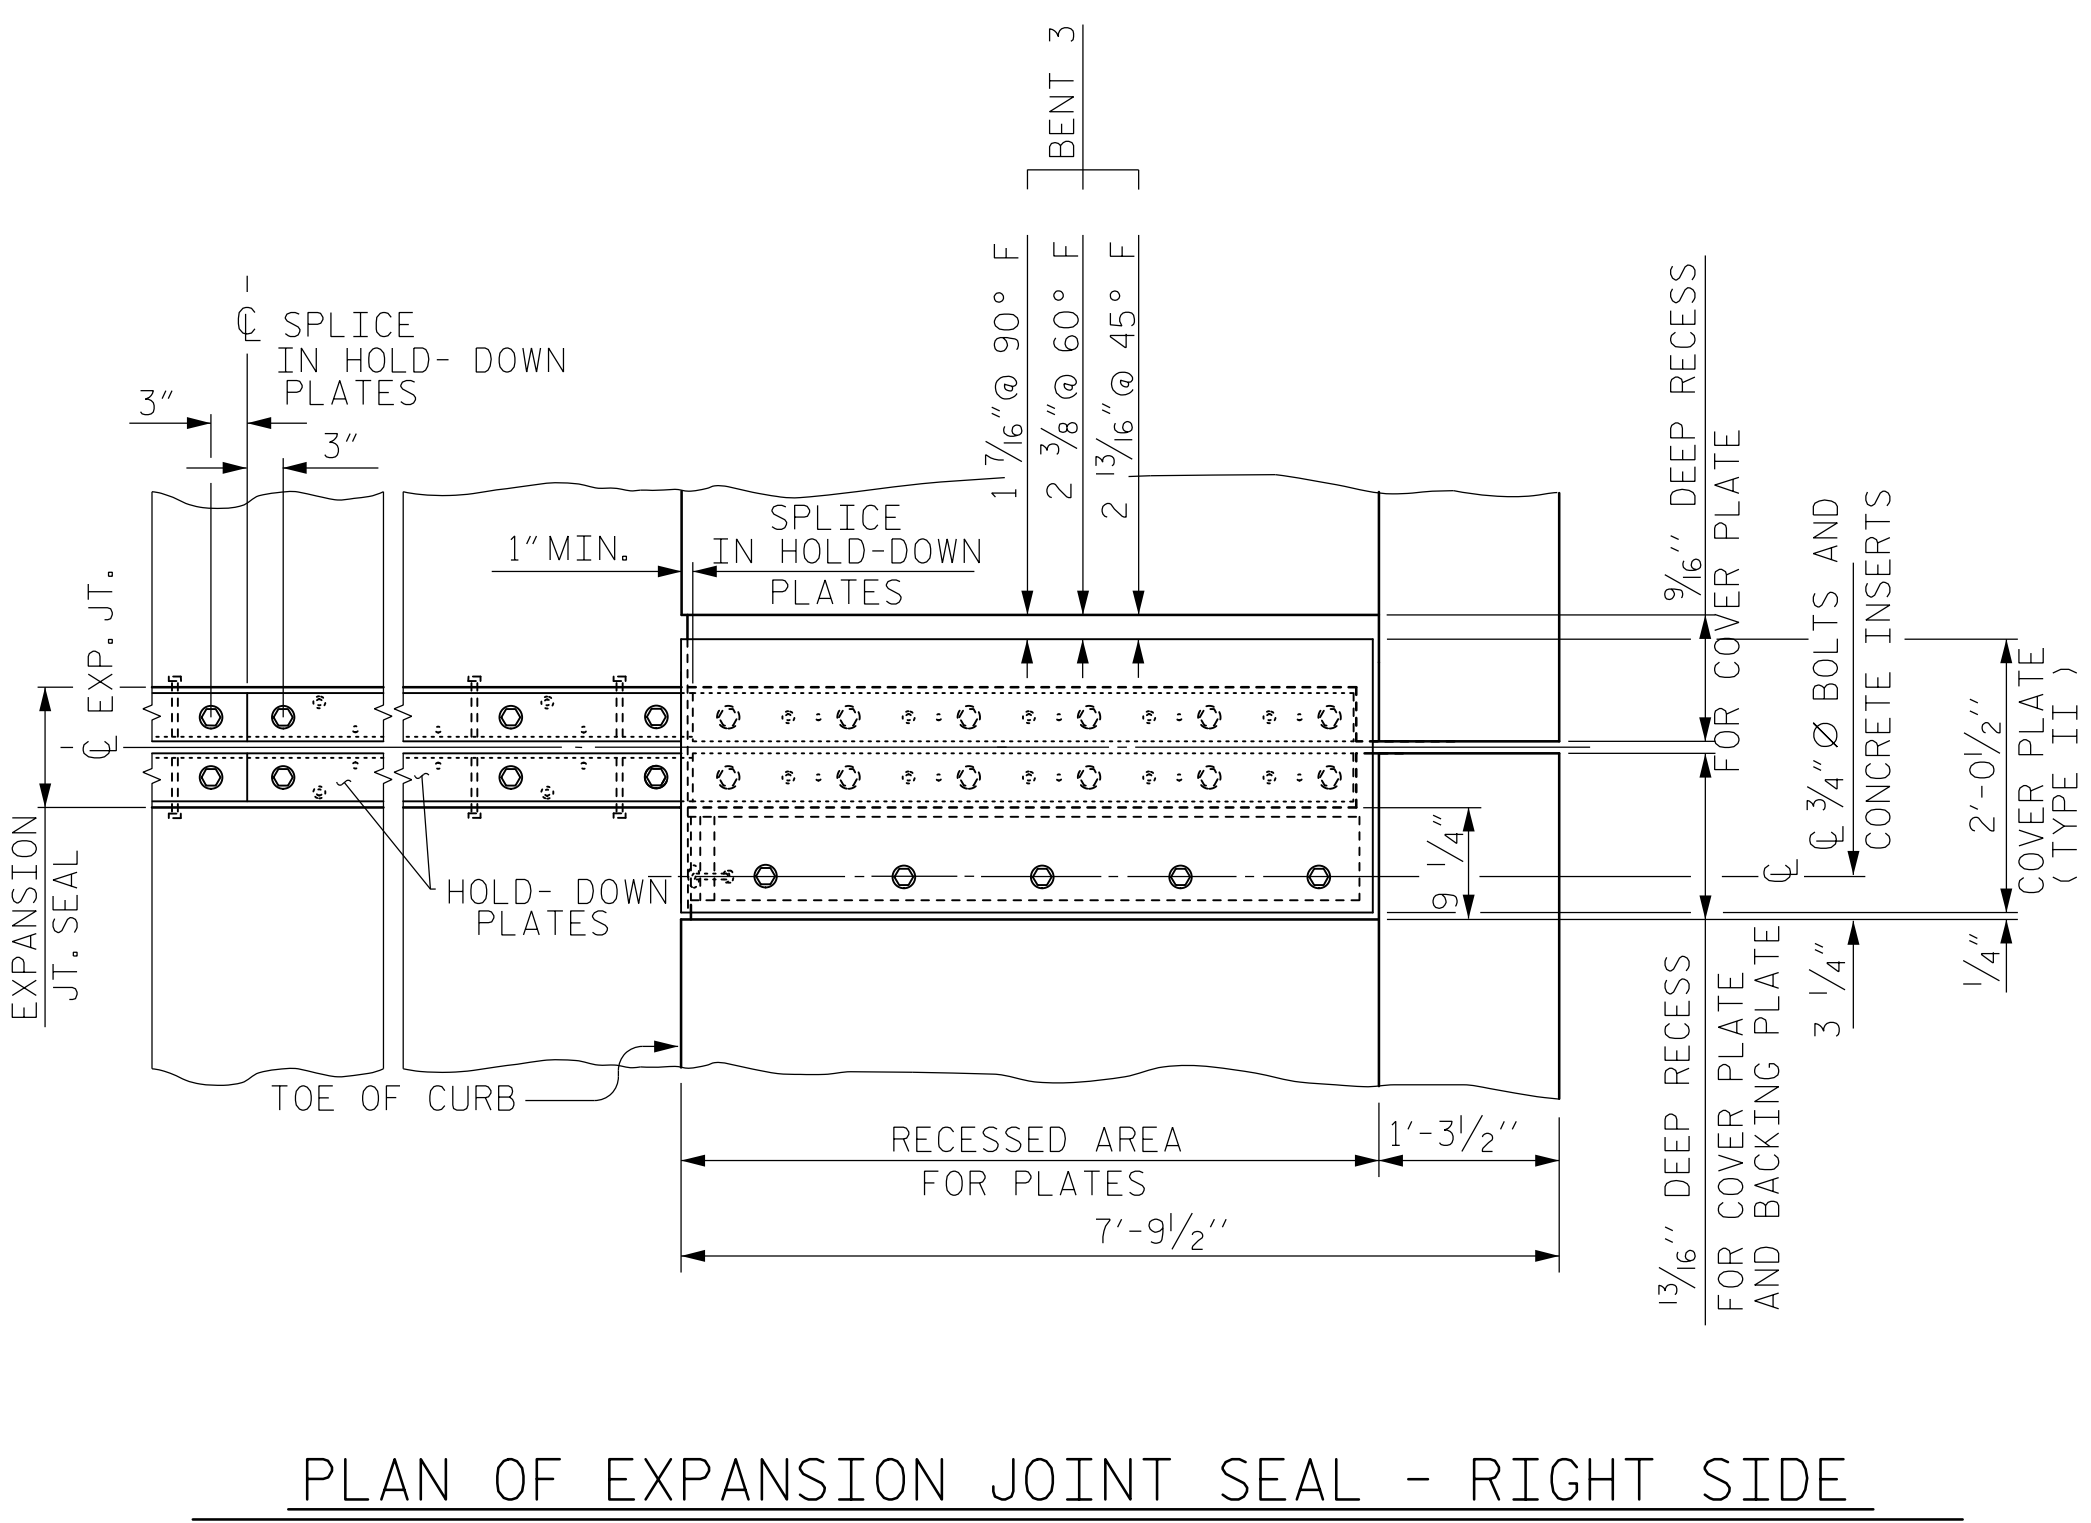

PLAN OF EXPANSION JOINT SEAL - RIGHT SIDE  
(AT BENT 3, END BENT 2)

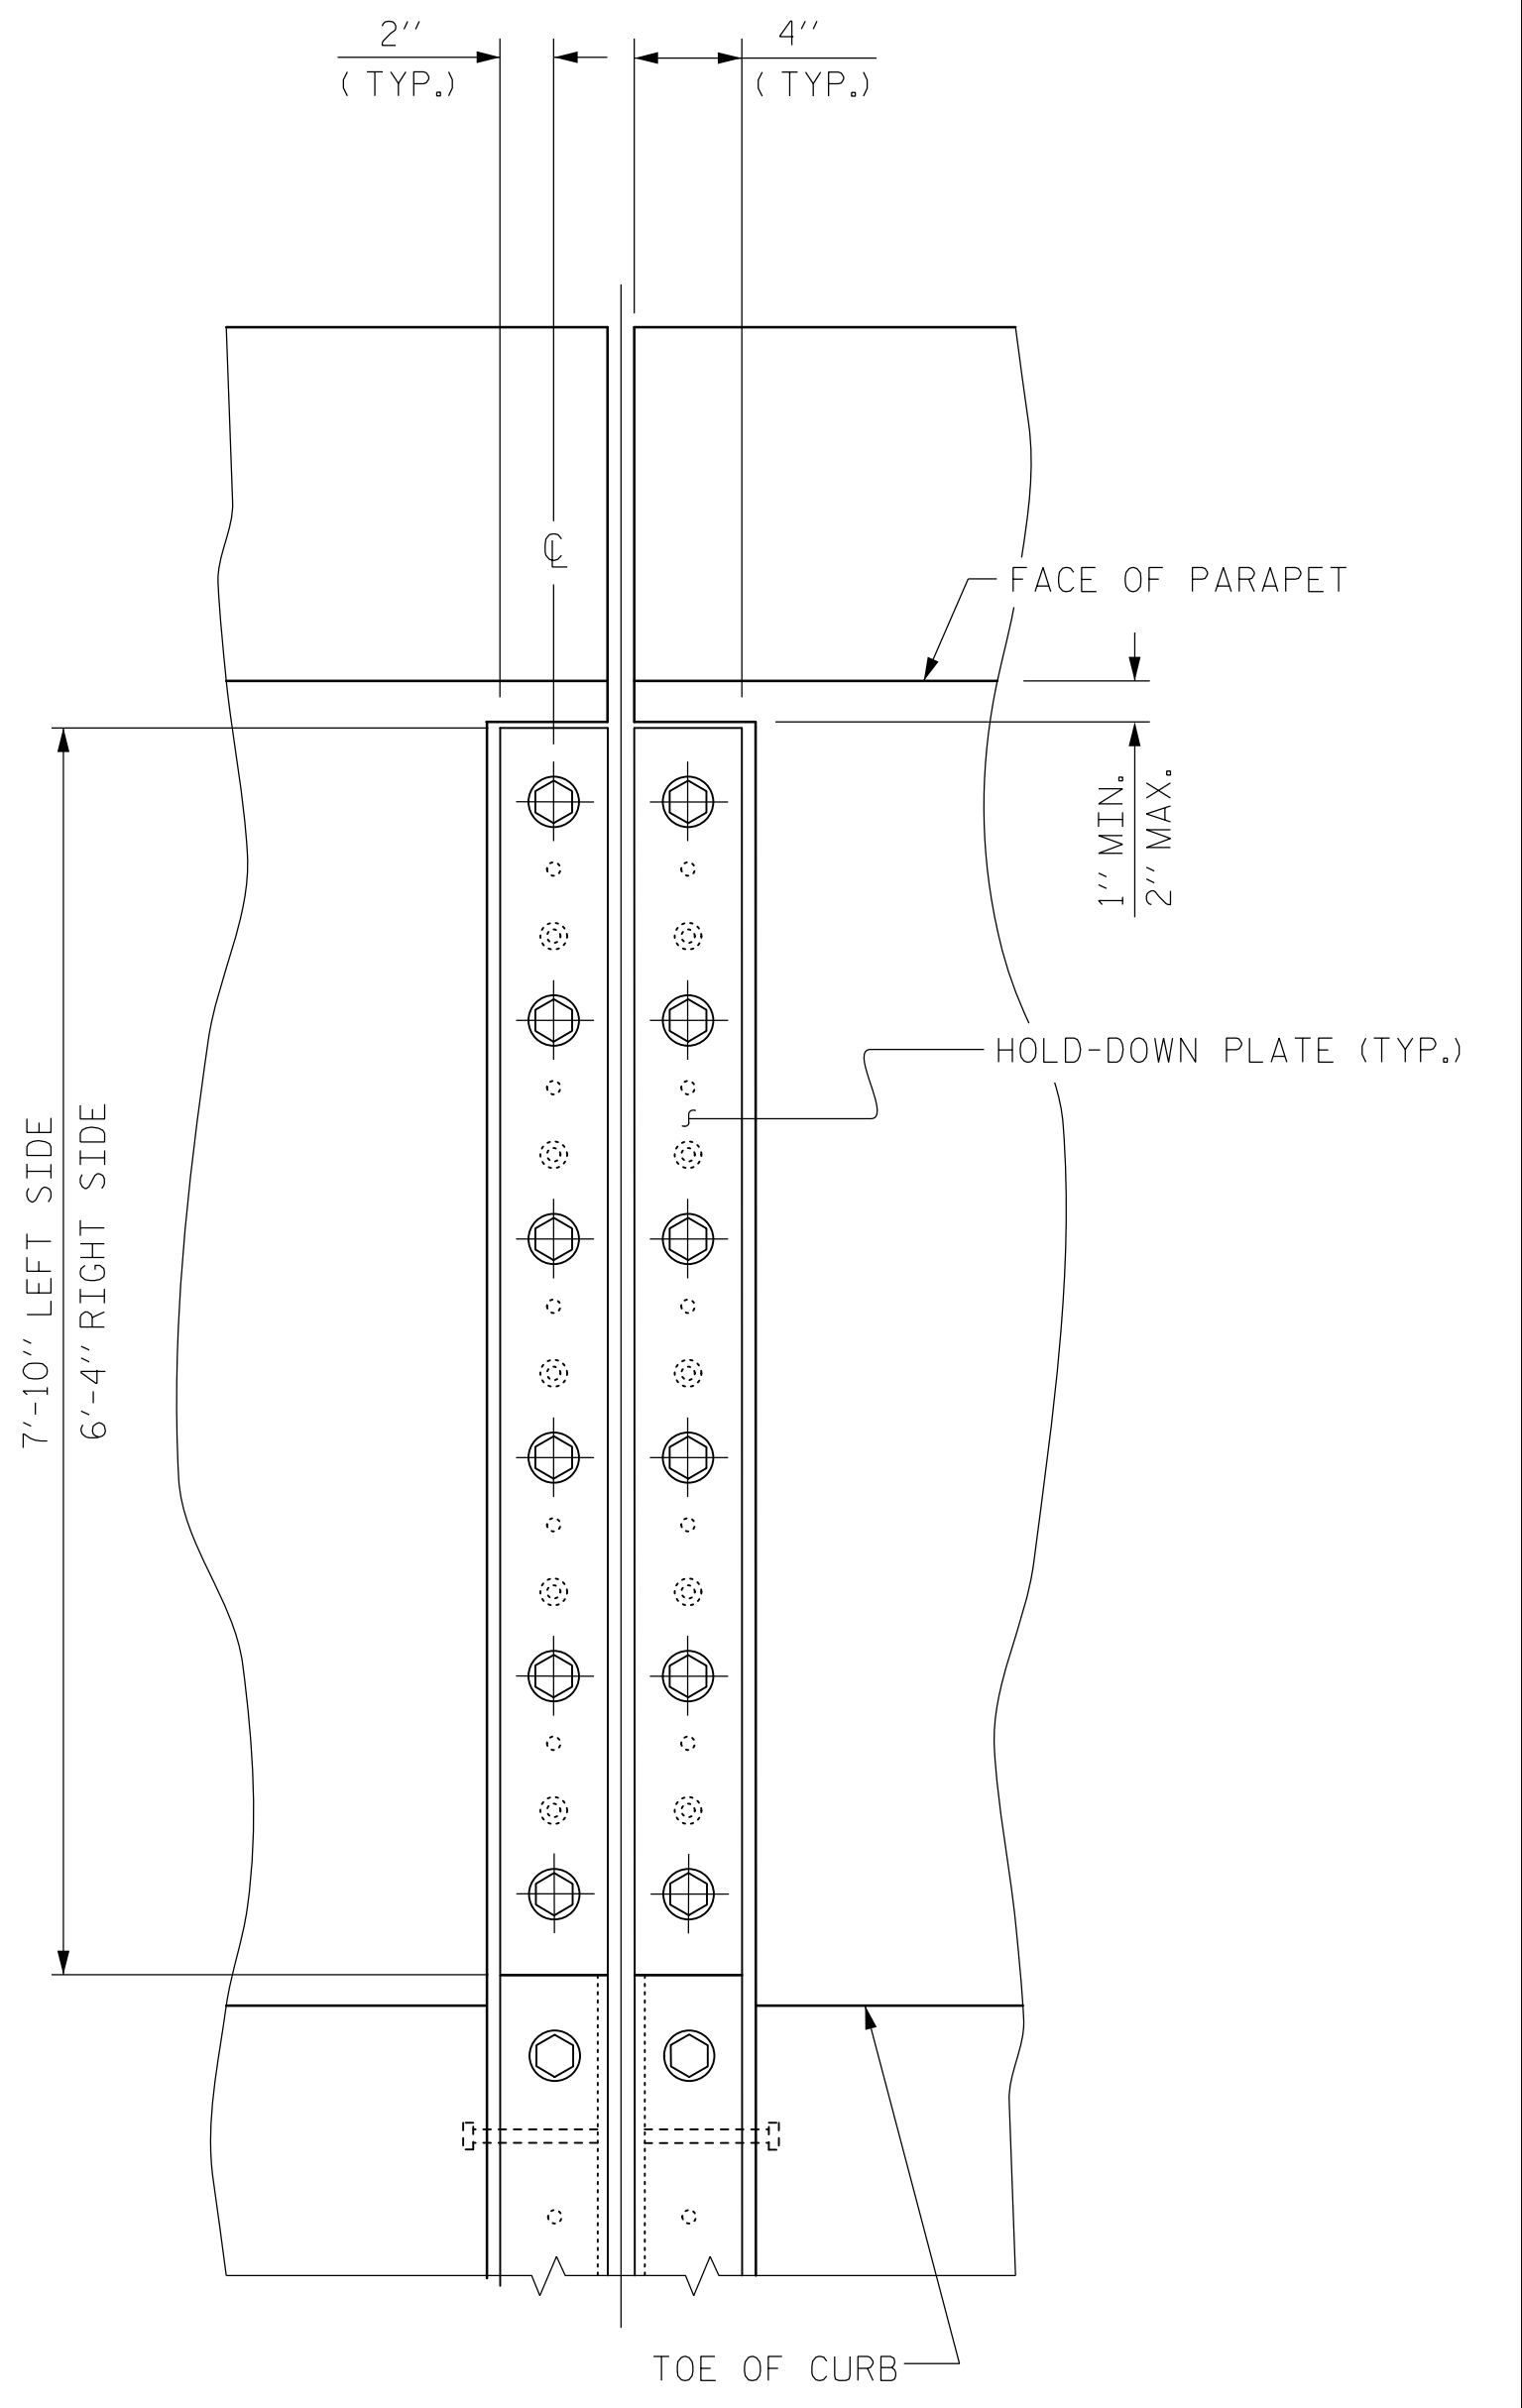

SECTION A - A  
(AT BENT 3, END BENT 2)

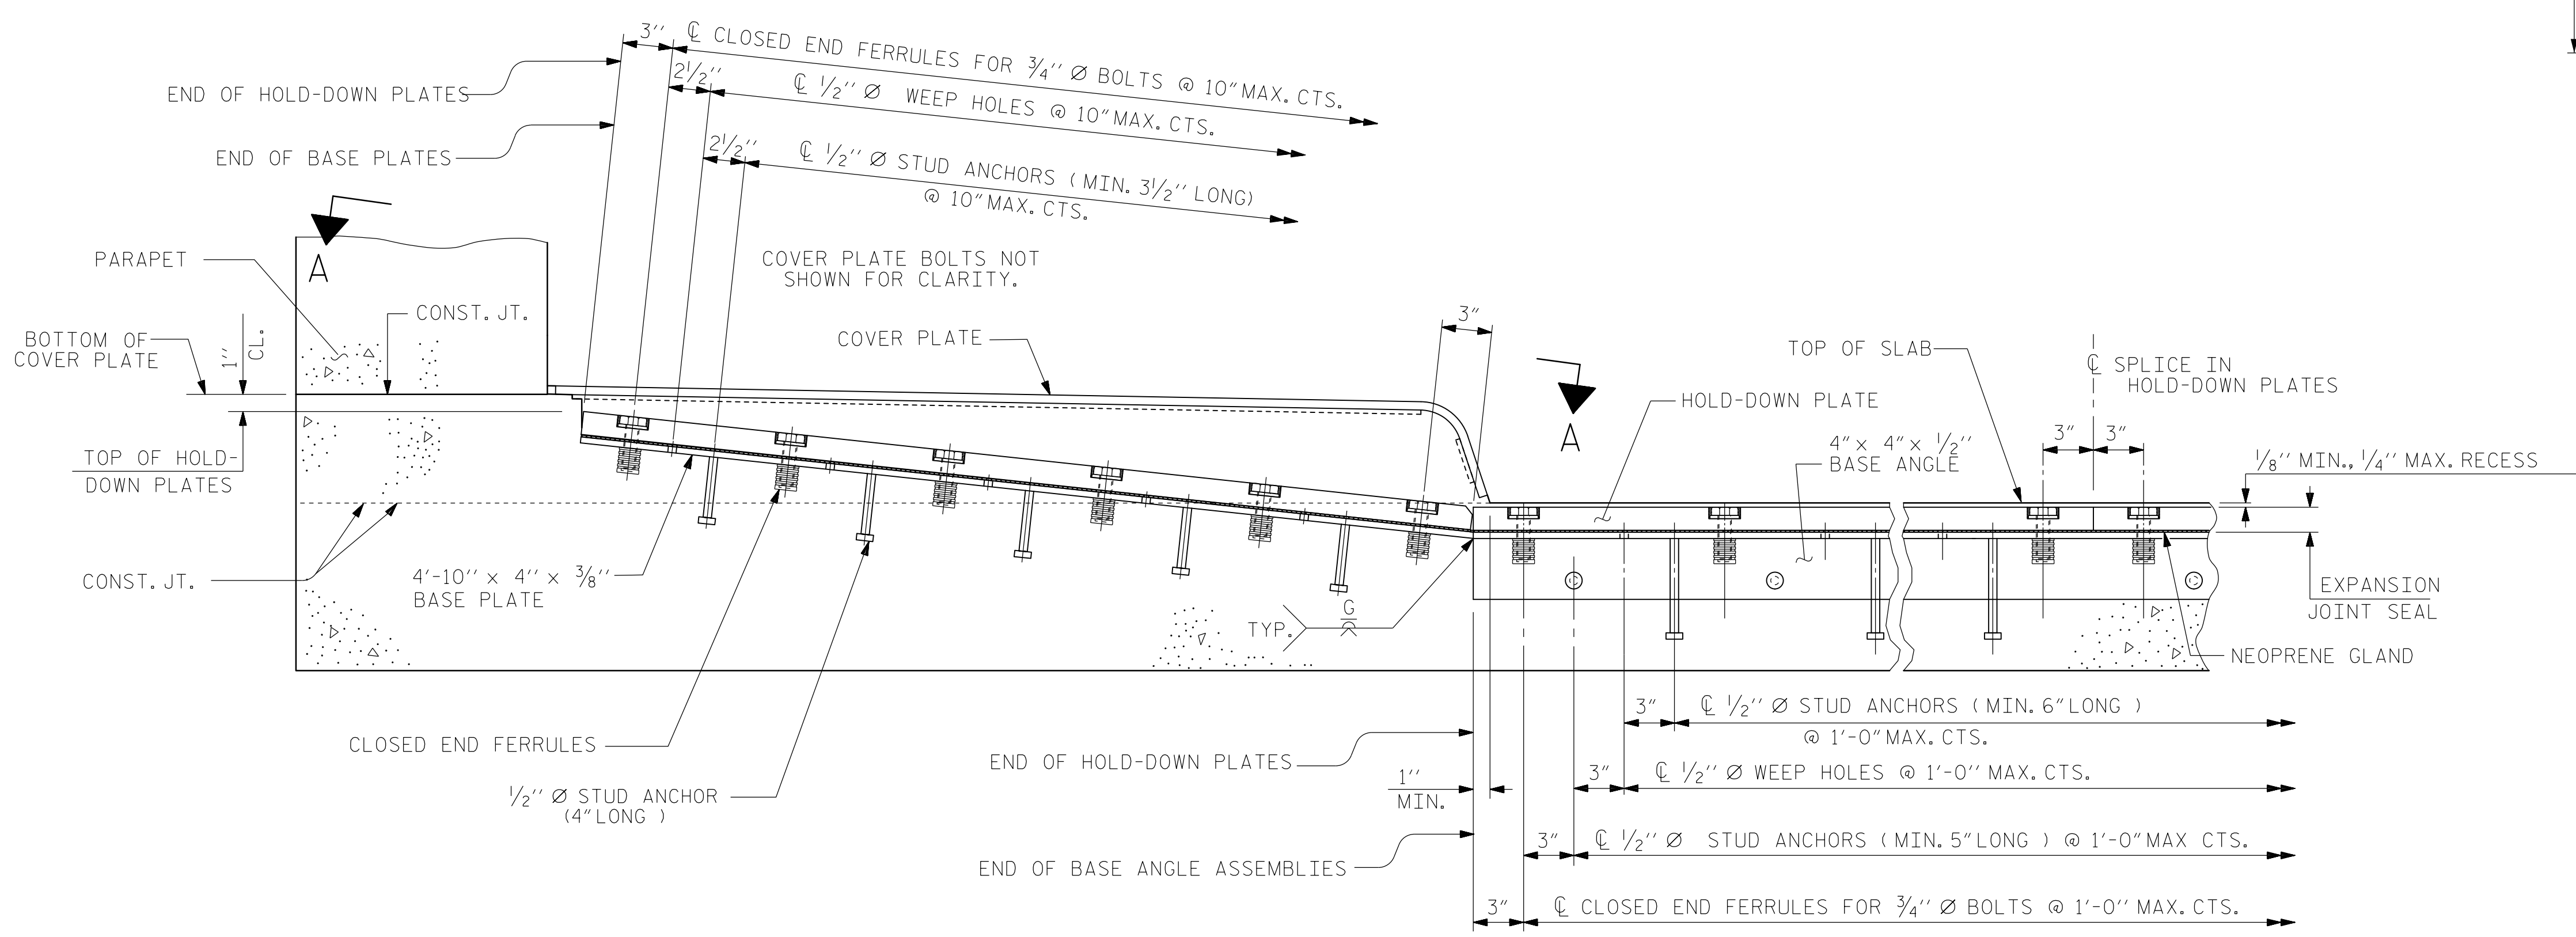

SECTION THRU SIDEWALK NORMAL TO JOINT


PROJECT NO. U-5008  
MECKLENBURG COUNTY  
STATION: 20+45.05 -L- P.O.T. =  
14+54.24 -Y4- P.O.T.  
SHEET 2 OF 4

STATE OF NORTH CAROLINA  
DEPARTMENT OF TRANSPORTATION  
RALEIGH

EXPANSION JOINT SEAL DETAILS FOR SIDEWALK

REVISIONS					
NO.	BY:	DATE:	NO.	BY:	DATE:
1			3		
2			4		

SHEET NO. S-47  
SHEETS 78

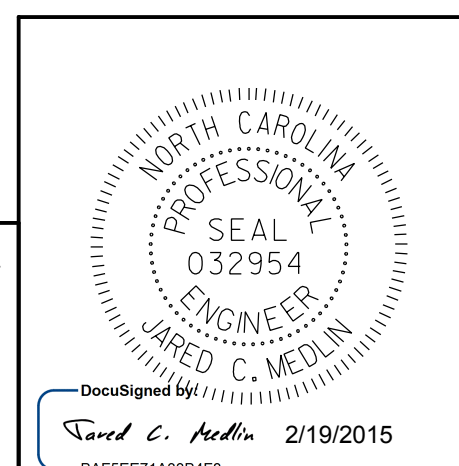

KCI ASSOCIATES OF NC, P.A.  
9741 SOUTHERN PINE BLVD  
SUITE J  
CHARLOTTE, NC 28273  
704-499-9452  
NC LICENSE No. C-0764

2/18/2015 1:10:07 PM Y:\0-rwings\2011 DWG\5\11-11 Sugar Creek Rd - NCDOT\Structures\RFC\SH47\_U-5008\_SD\_EJ.dgn

DRAWN BY: R.C. LARSON DATE: 8/19/14  
CHECKED BY: K. SU DATE: 8/29/14