
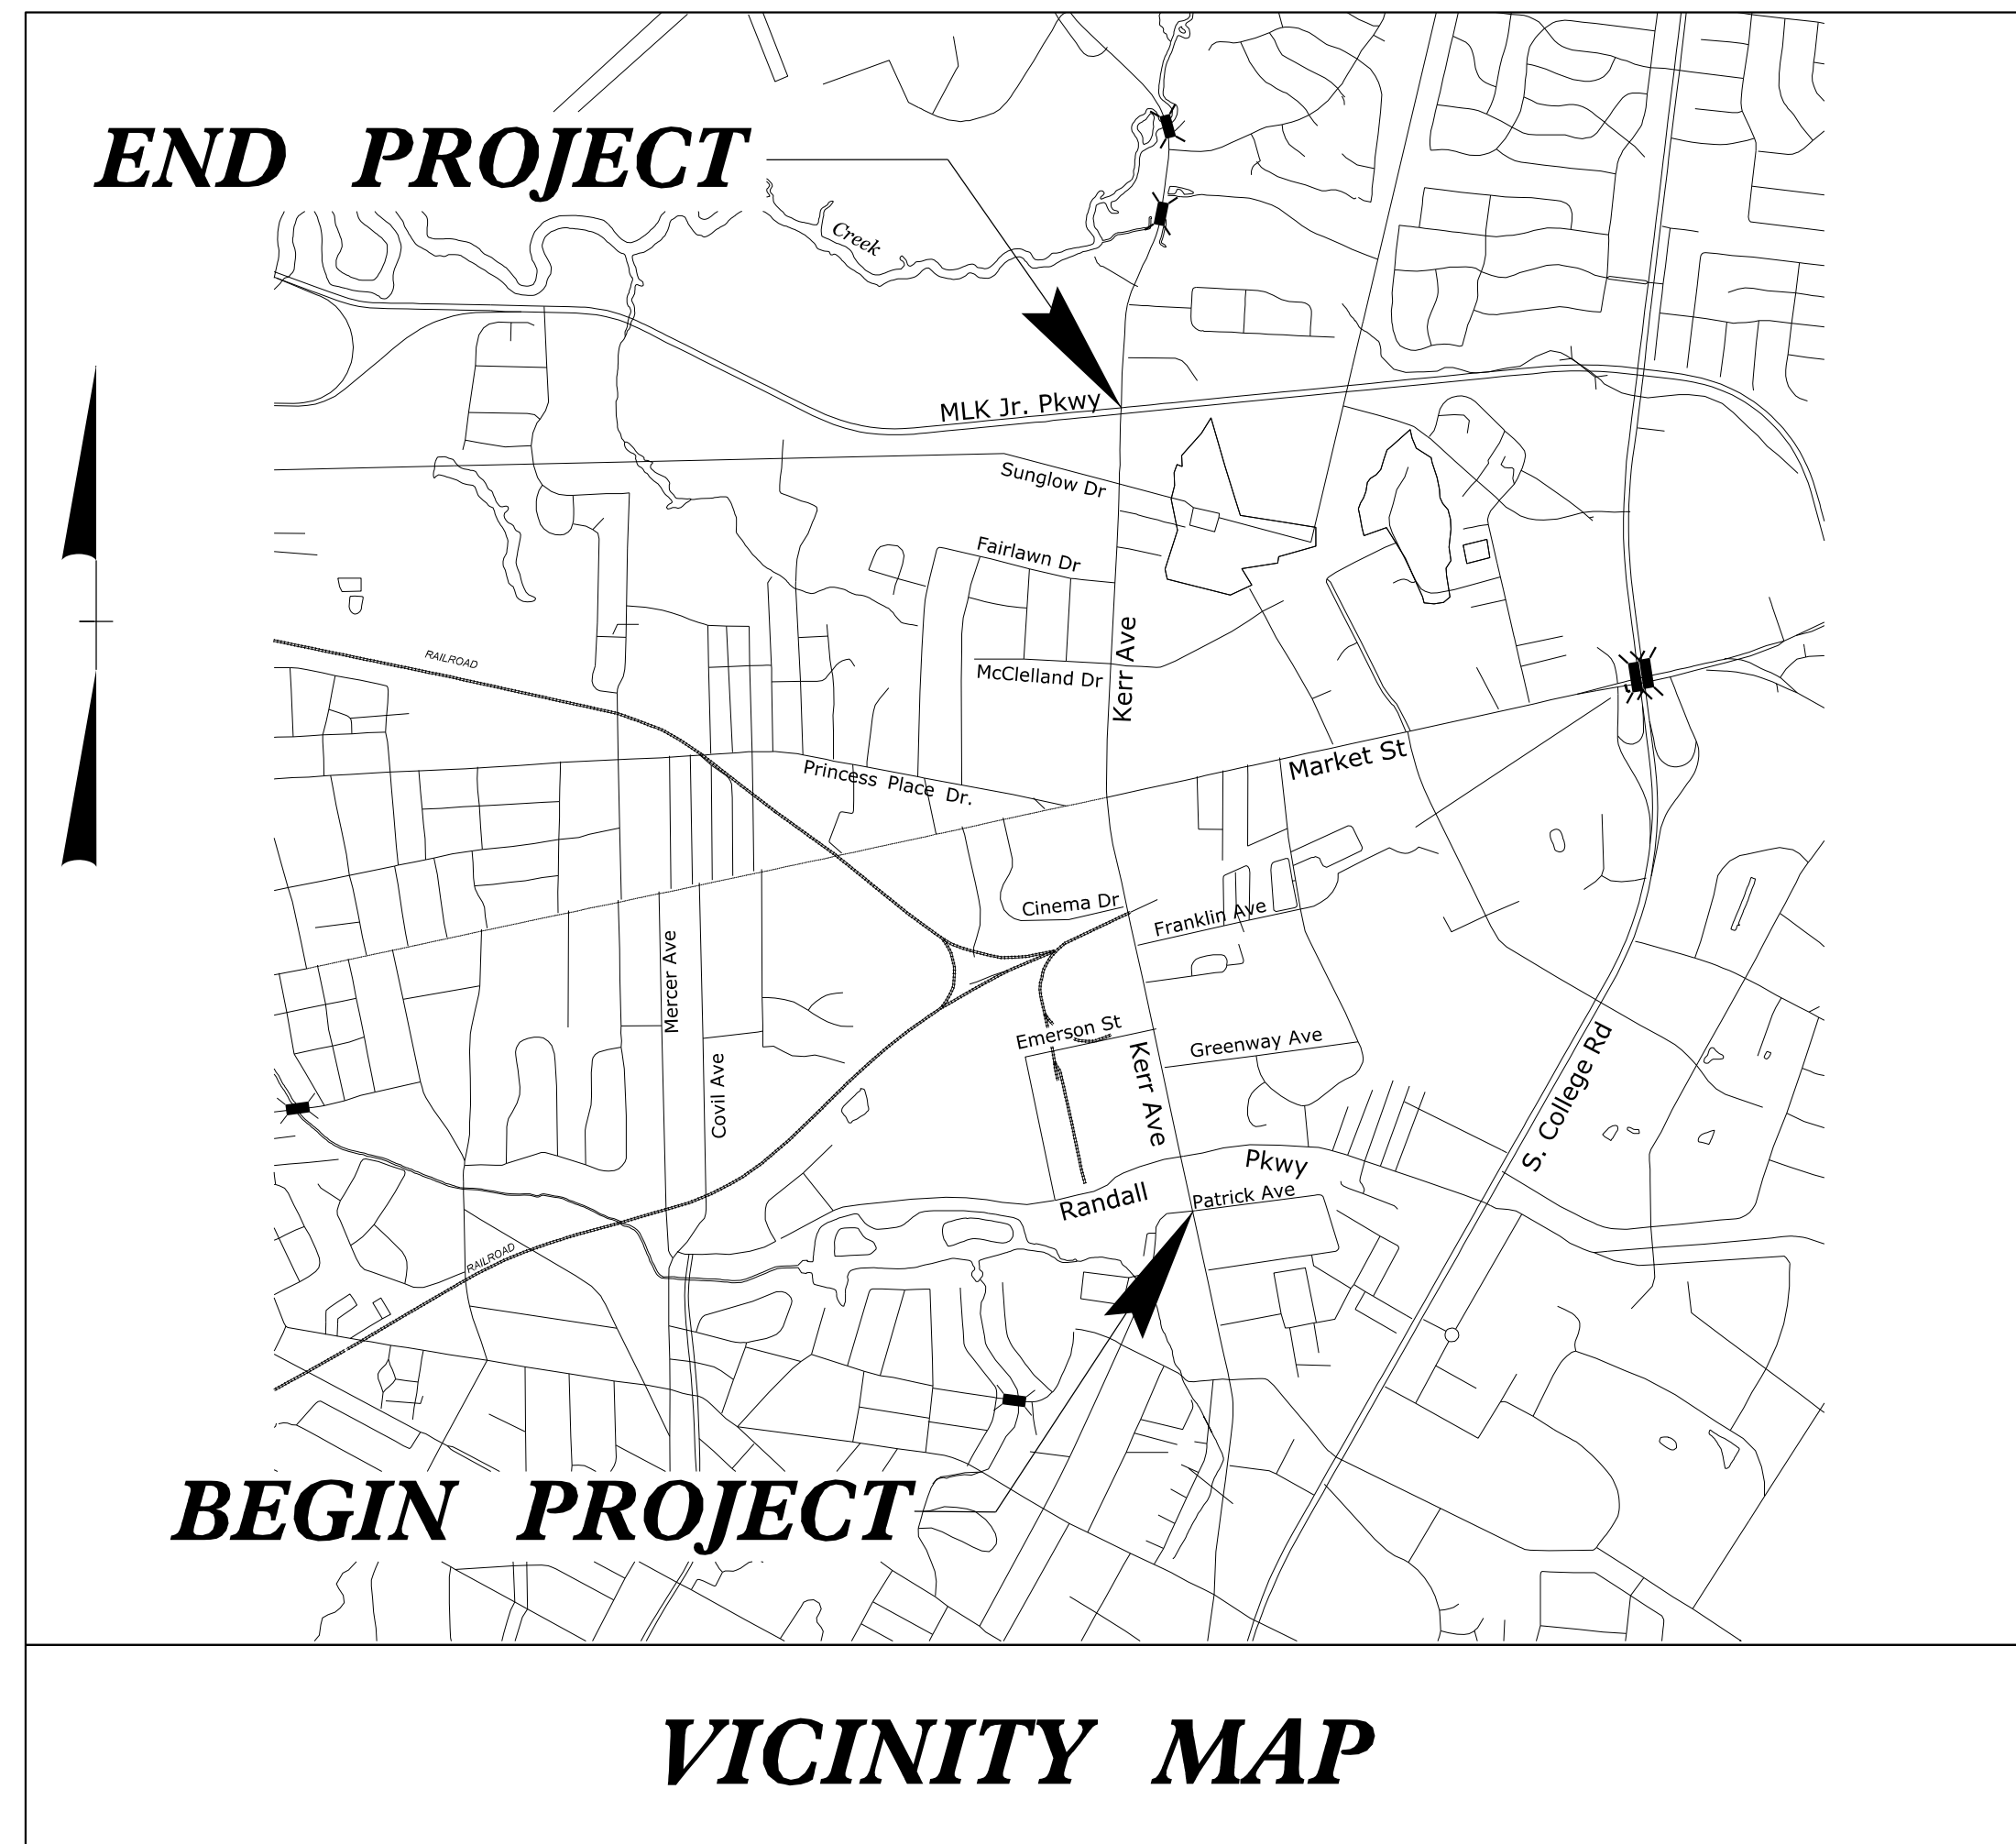


STATE OF NORTH CAROLINA
DIVISION OF HIGHWAYS

TRANSPORTATION MANAGEMENT PLAN

NEW HANOVER COUNTY

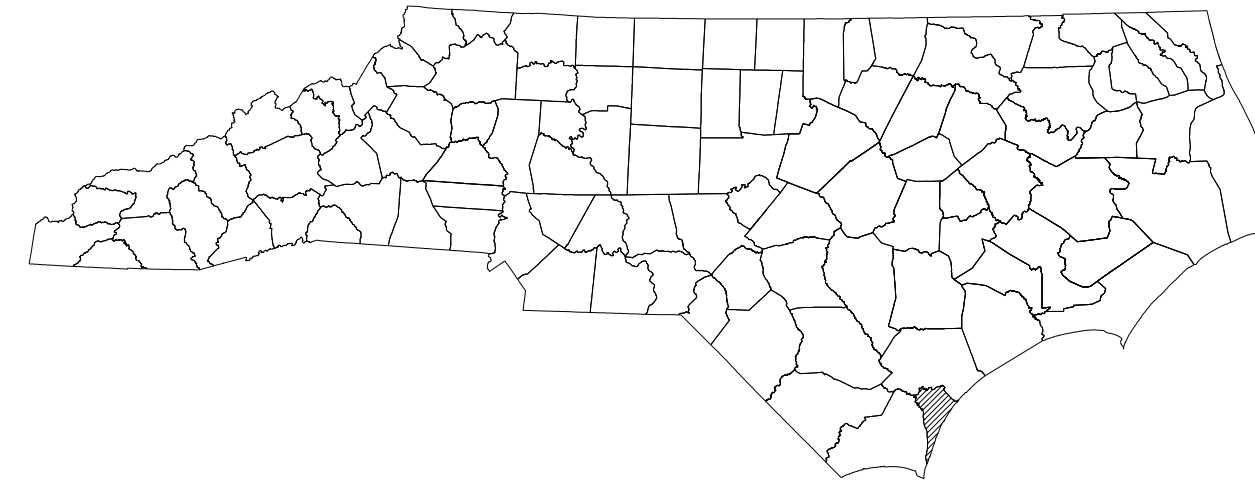


VICINITY MAP

<u>SHEET NO.</u>	<u>TITLE</u>
TMP-1	TITLE SHEET, VICINITY MAP, AND INDEX OF SHEETS
TMP-1A	LIST OF APPLICABLE ROADWAY STANDARD DRAWINGS AND LEGEND
TMP-2 - TMP-2B	TRANSPORTATION OPERATIONS PLAN
TMP-3 - TMP-3D	PHASING
TMP-4 - TMP-17	PHASE I DETAILS
TMP-18 - TMP-28	PHASE II DETAILS
TMP-29 - TMP-38	PHASE III DETAILS
TMP-39 - TMP-49	PHASE IV DETAILS
TMP-50 - TMP-51	OFFSITE DETOUR ROUTES
TMP-52	TEMPORARY RAMP DETAIL

SHEET NO.
TMP-01


09 JUL 2015 16:43
C:\Users\jacob\Documents\Projects\New Hanover\Traffic\Traffic Management Plan\U-3338B\TC_TCP_01 - 01A.dgn
AT DUS230140

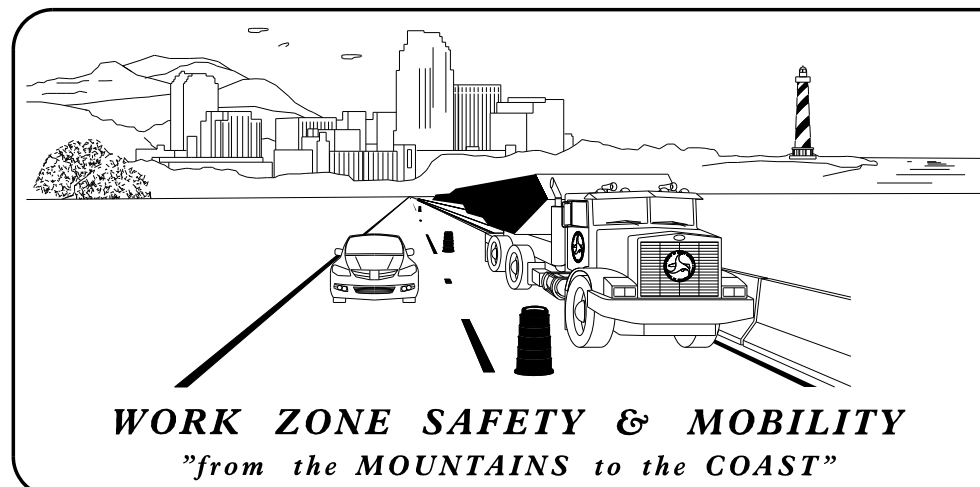

WORK ZONE SAFETY & MOBILITY
"from the MOUNTAINS to the COAST"

N.C.D.O.T. WORK ZONE TRAFFIC CONTROL
1561 MAIL SERVICE CENTER (MSC) RALEIGH, NC 27699-1561
750 N. GREENFIELD PARKWAY, GARNER, NC 27529 (DELIVERY)
PHONE: (919) 773-2800 FAX: (919) 771-2145


J. S. BOURNE, P.E. STATE TRAFFIC MANAGEMENT ENGINEER
STEVE KITE, P.E. TRAFFIC CONTROL PROJECT ENGINEER
DAVID BISSETTE, P.E. TRAFFIC CONTROL PROJECT DESIGN ENGINEER
LORI DONALDSON, P.E. TRAFFIC CONTROL DESIGN ENGINEER

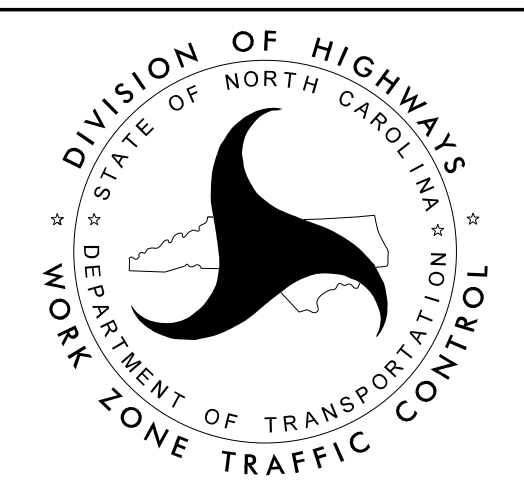


J. TODD BROOKS, P.E.
TRAFFIC CONTROL
PROJECT ENGINEER

LISA M. MOON, P.E.
TRAFFIC CONTROL
PROJECT DESIGN ENGINEER

J. ABRAHAM WILES
TRAFFIC CONTROL
DESIGN ENGINEER

APPROVED: 
DATE: 08/27/2015

SEAL

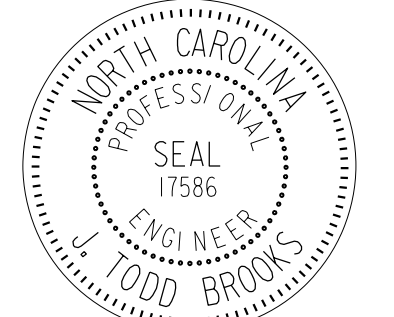

PLAN PREPARED FOR N.C.D.O.T. BY:
ATKINS 1616 EAST MILLBROOK ROAD, SUITE 310
RALEIGH, NORTH CAROLINA 27609
(919) 876-6888 NCBEES #F-0326

TIP PROJECT: U-3338B