
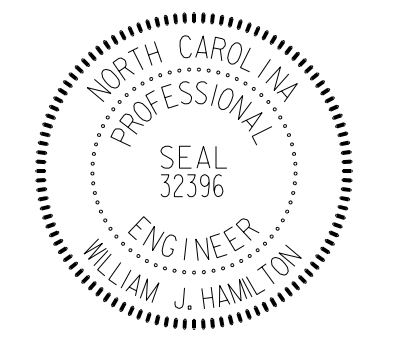


TIP NO. U-3338B	SHEET NO. SIGN-8
APPROVED: <i>Jason Hamilton, PE</i> A0560704648484	
DATE: 12/10/2014	
SEAL	
	

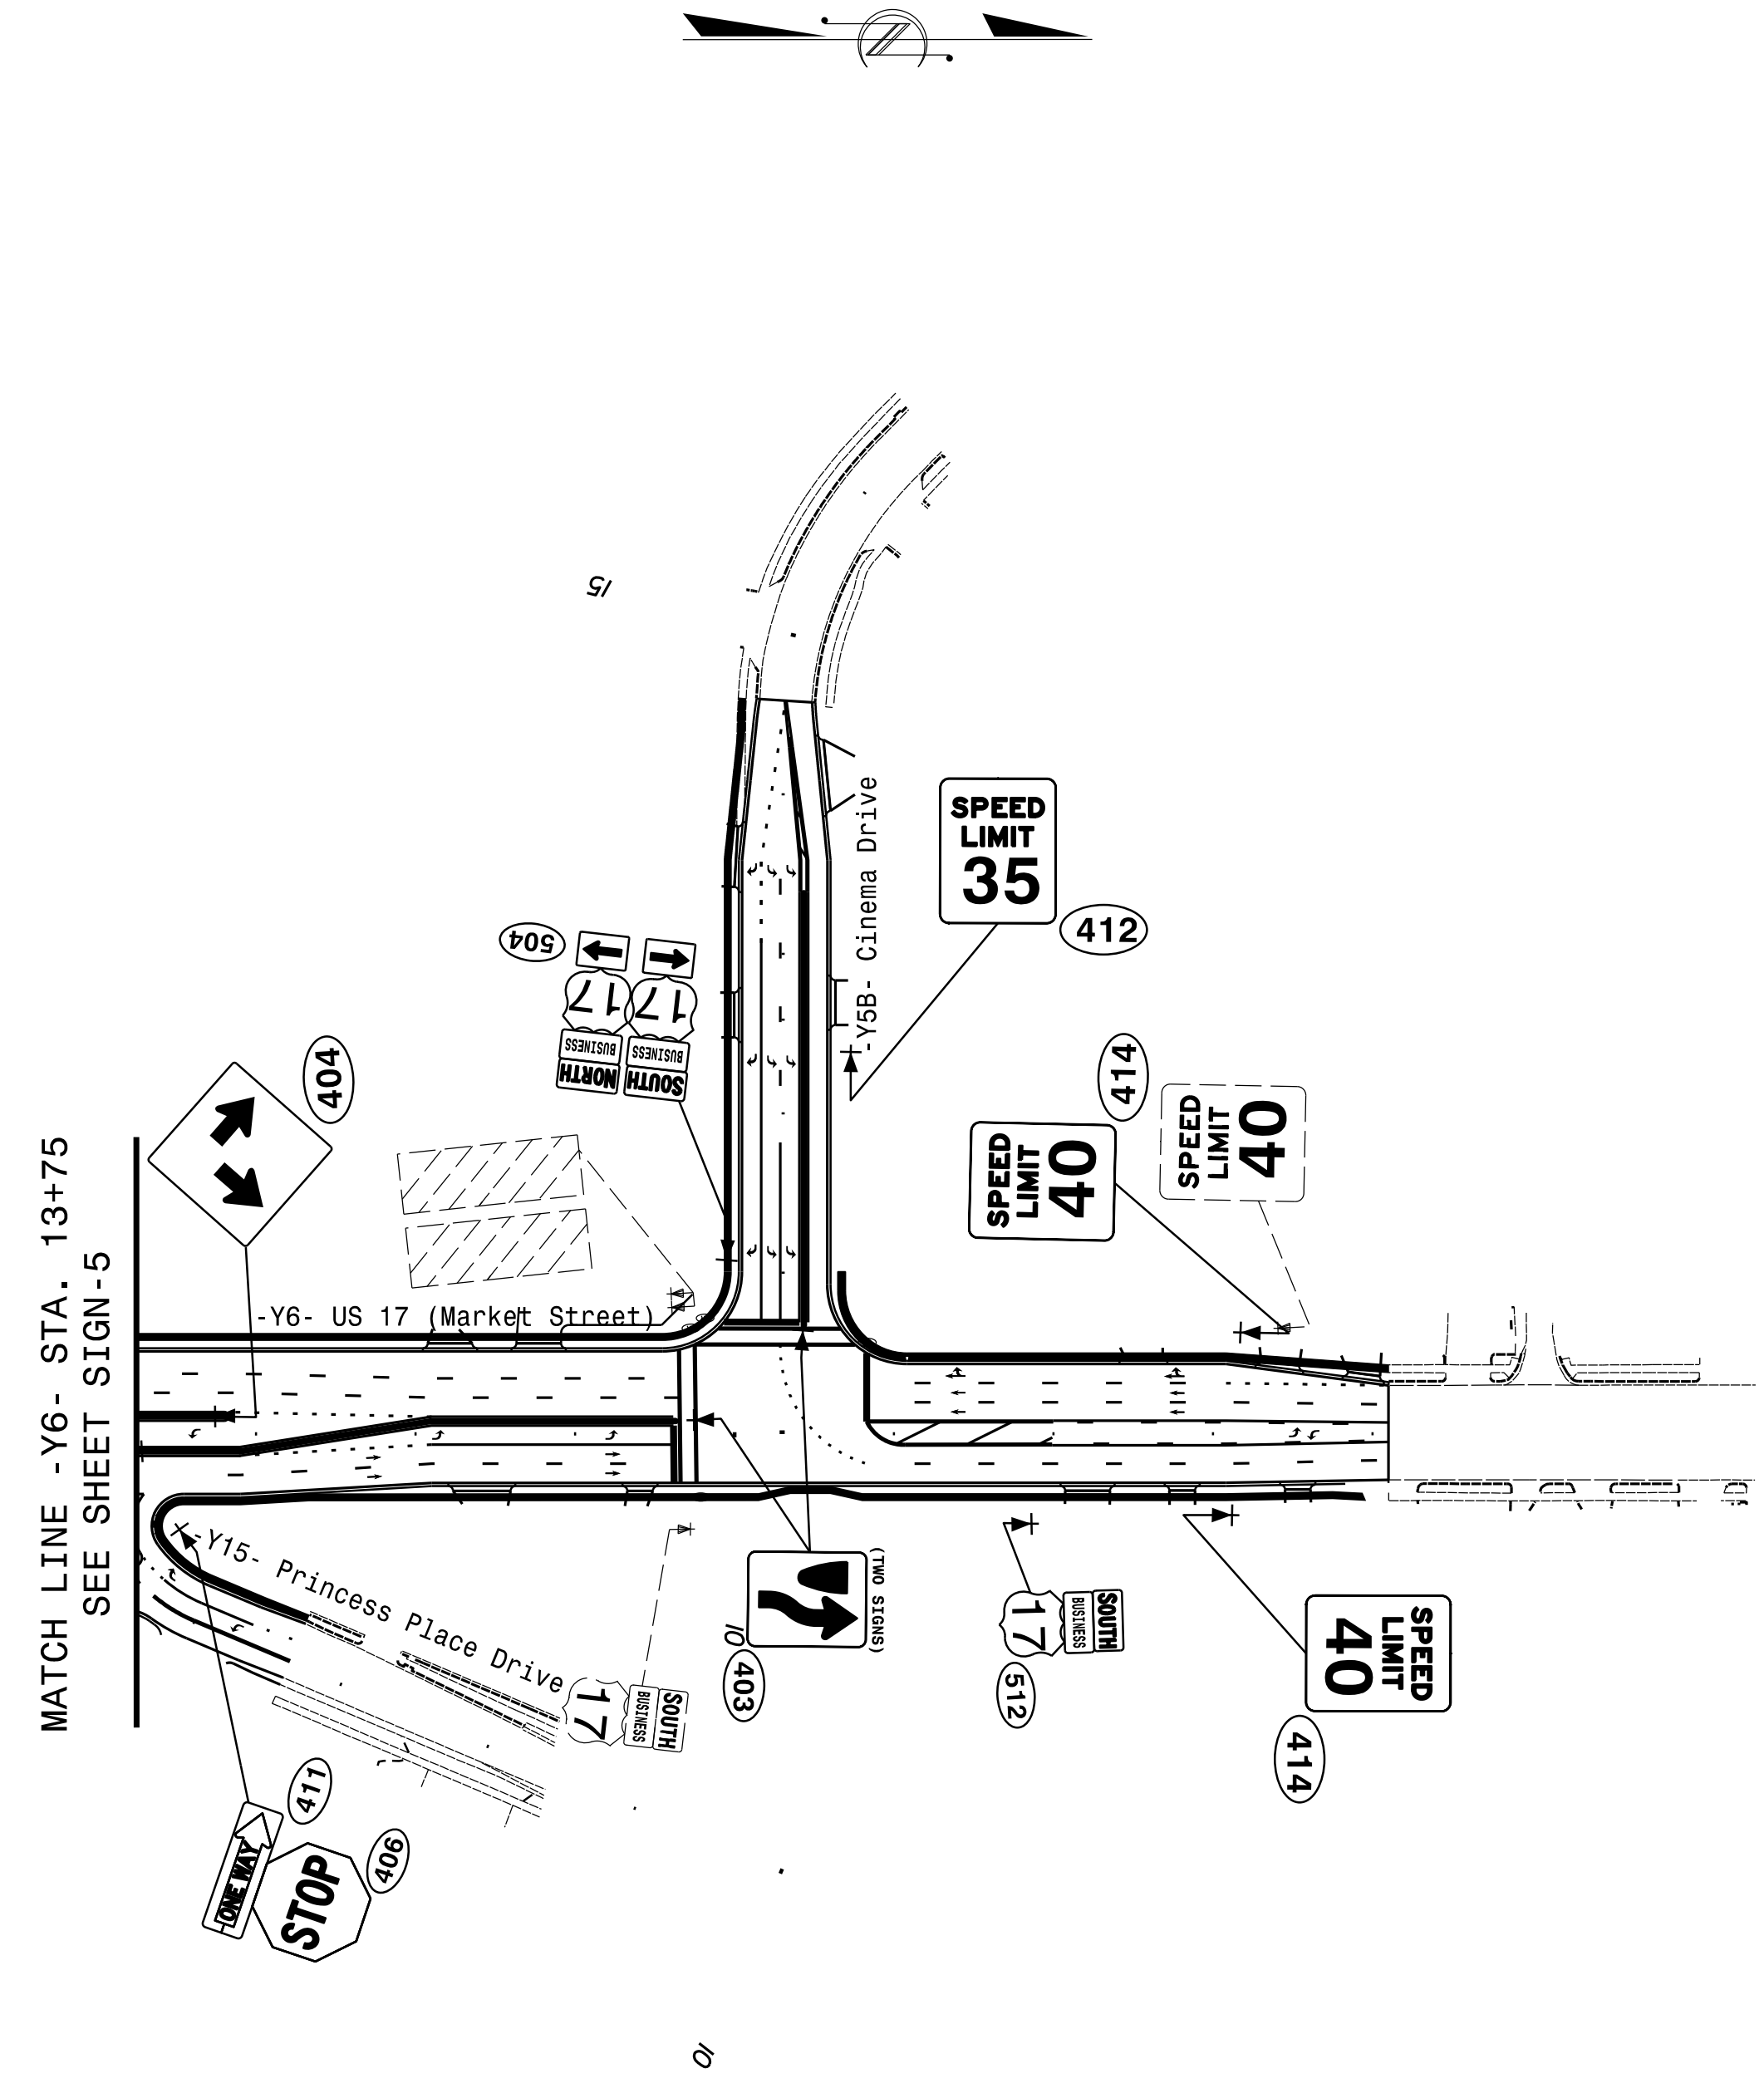

NOTE: REMOVE AND DISPOSE OF EXISTING SIGNS WITHIN PROJECT AREA, UNLESS OTHERWISE NOTED.

Prepared in the offices of:
RAMEY KEMP & ASSOCIATES, INC.
 TRANSPORTATION ENGINEERS
 508 Farrington Place, Suite 100
 Raleigh, North Carolina 27609
 919-872-2115 Tel. 919-878-6416 Fax.
 www.rameykemp.com

**EXISTING AND PROPOSED
SIGNING DETAIL**