
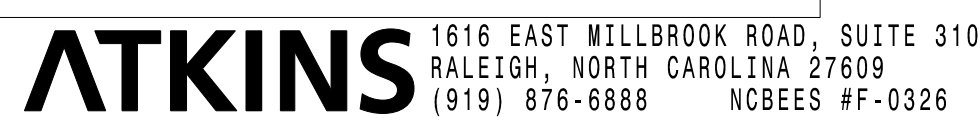
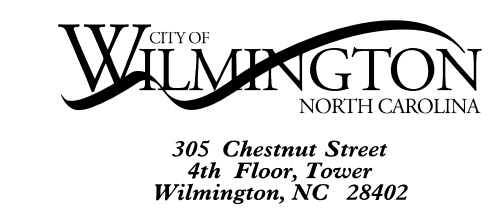


**NOTES**  
 1. WORK IN THIS PHASE DENOTED BY "REPLACE" OR "PROPOSED" DESIGNATIONS.

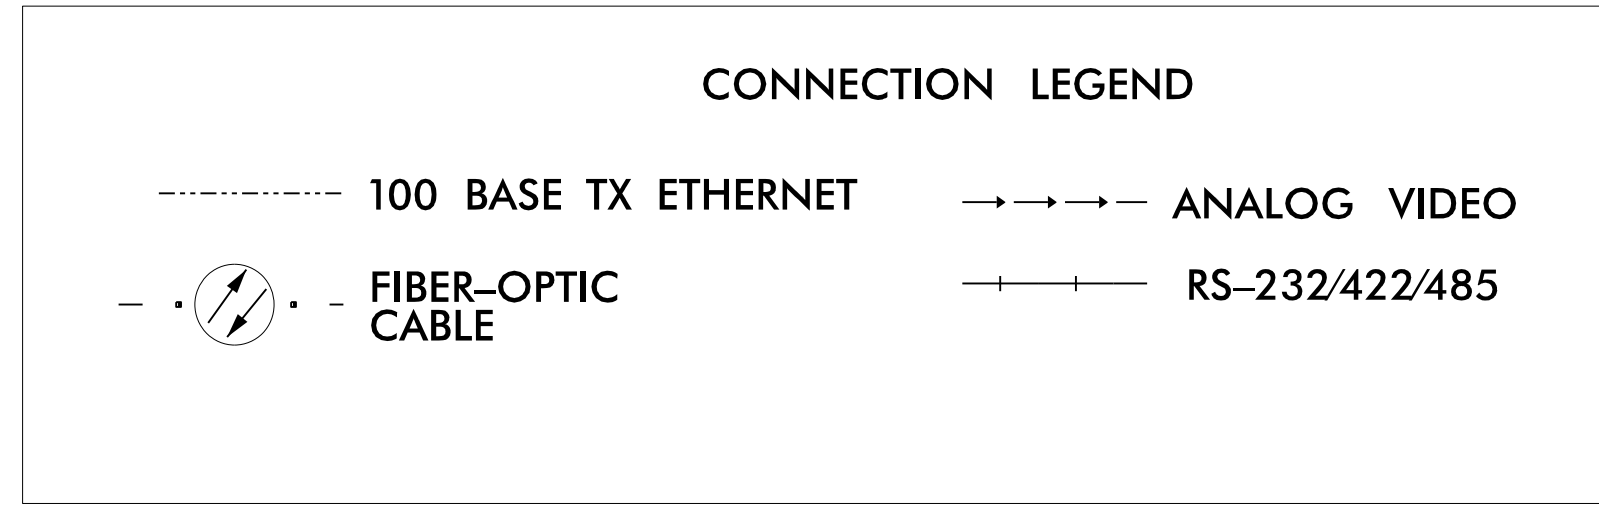

	Prepared for the Offices of: <b>Kerr Avenue Block Diagram</b>		SEAL HENRY ALFRED BADGETT PROFESSIONAL ENGINEER STATE OF NORTH CAROLINA No. 019962
	Division 03 New Hanover County Wilmington	PLAN DATE: August 2013	
PREPARED BY:	REVISIONS	INIT.	DATE
SCALE: NONE	DocuSigned by: Henry Alfred Badgett	1/5/2015	DATE