







8/23/99



PROJ. REFERENCE NO.
U-3338B

SHEET NO.
X-66

150 140 130 120 110 100 90 80 70 60 50 40 30 20 10 0 10 20 30 40 50 60 70 80 90 100 110 120 130 140 150

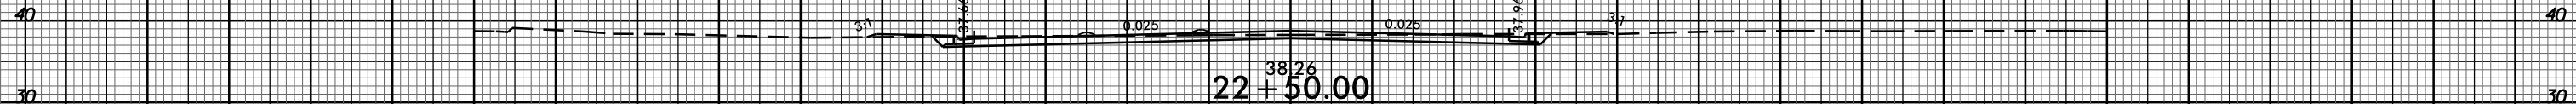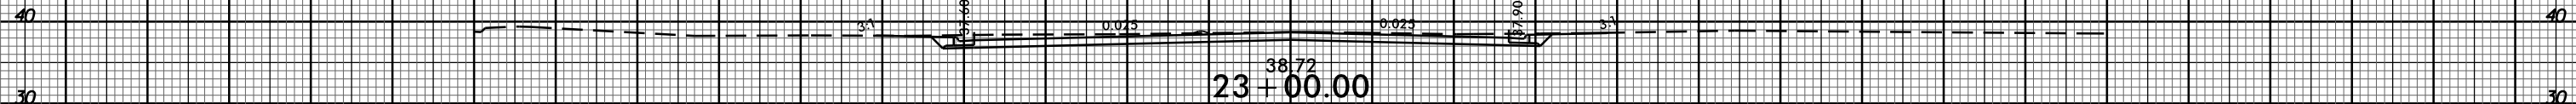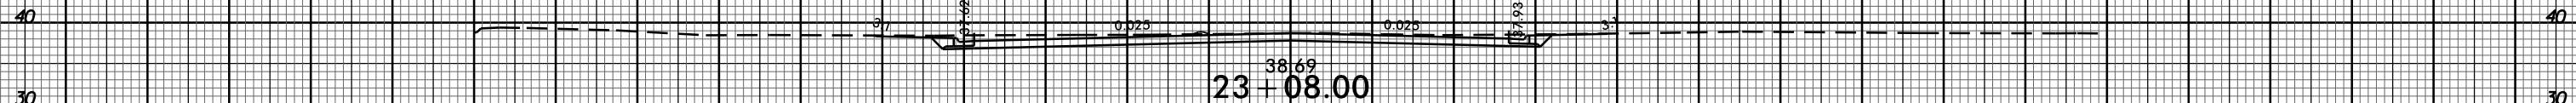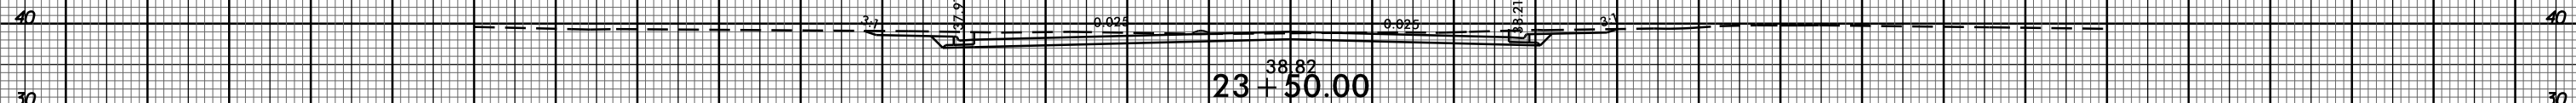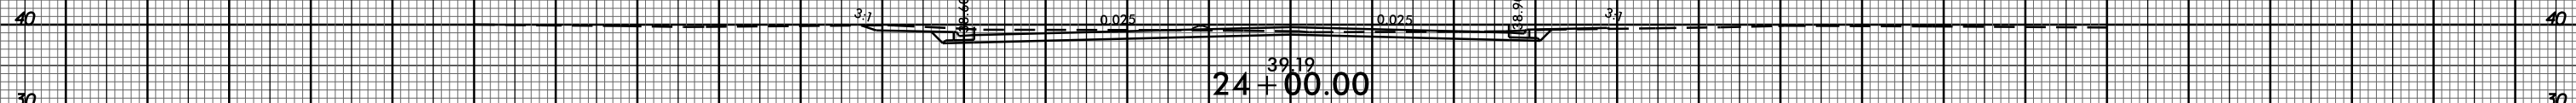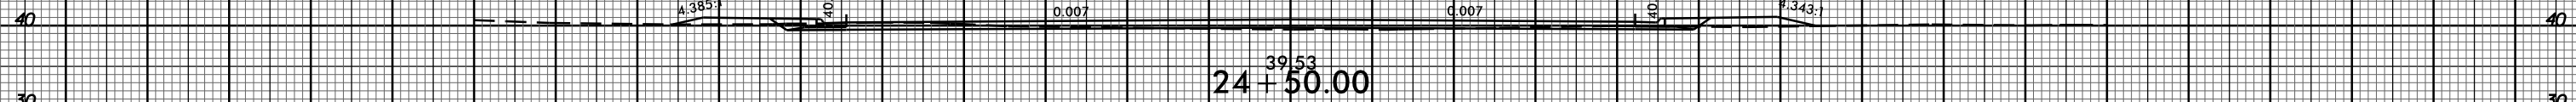

-Y7A-

29-DEC-2014 09:59
R:\Projects\X\CY\Xpl_files\U3338B_Rdu_xpl_Y7A.dgn
\$\$\$\$USERNAME\$\$\$\$