


8/23/99



PROJ. REFERENCE NO.
U-3338B

SHEET NO.
X-77

150 140 130 120 110 100 90 80 70 60 50 40 30 20 10 0 10 20 30 40 50 60 70 80 90 100 110 120 130 140 150

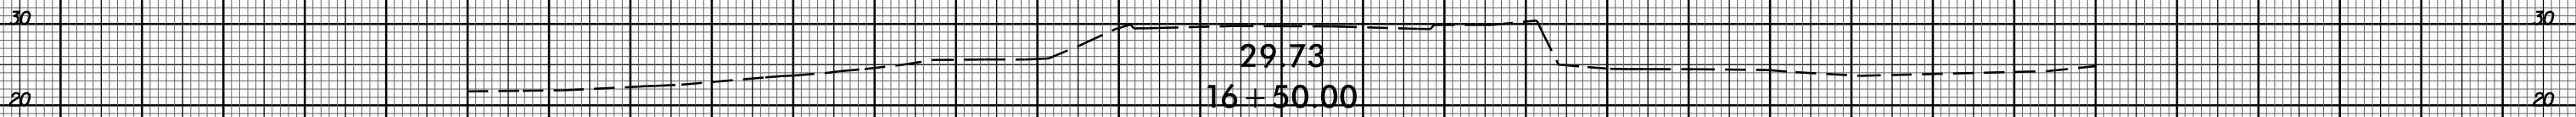

-Y12-

150 140 130 120 110 100 90 80 70 60 50 40 30 20 10 0 10 20 30 40 50 60 70 80 90 100 110 120 130 140 150

20-DEC-2014 09:59
R:\Projects\X\3338B\X\3338B.dwg
\$\$\$\$USERNAME\$\$\$\$