


NAD 83/NSRS 2007

NAD 83/NSRS 2007


10+00

25+00

**BEGIN CONSTRUCTION**  
-YI- Sta.12+62

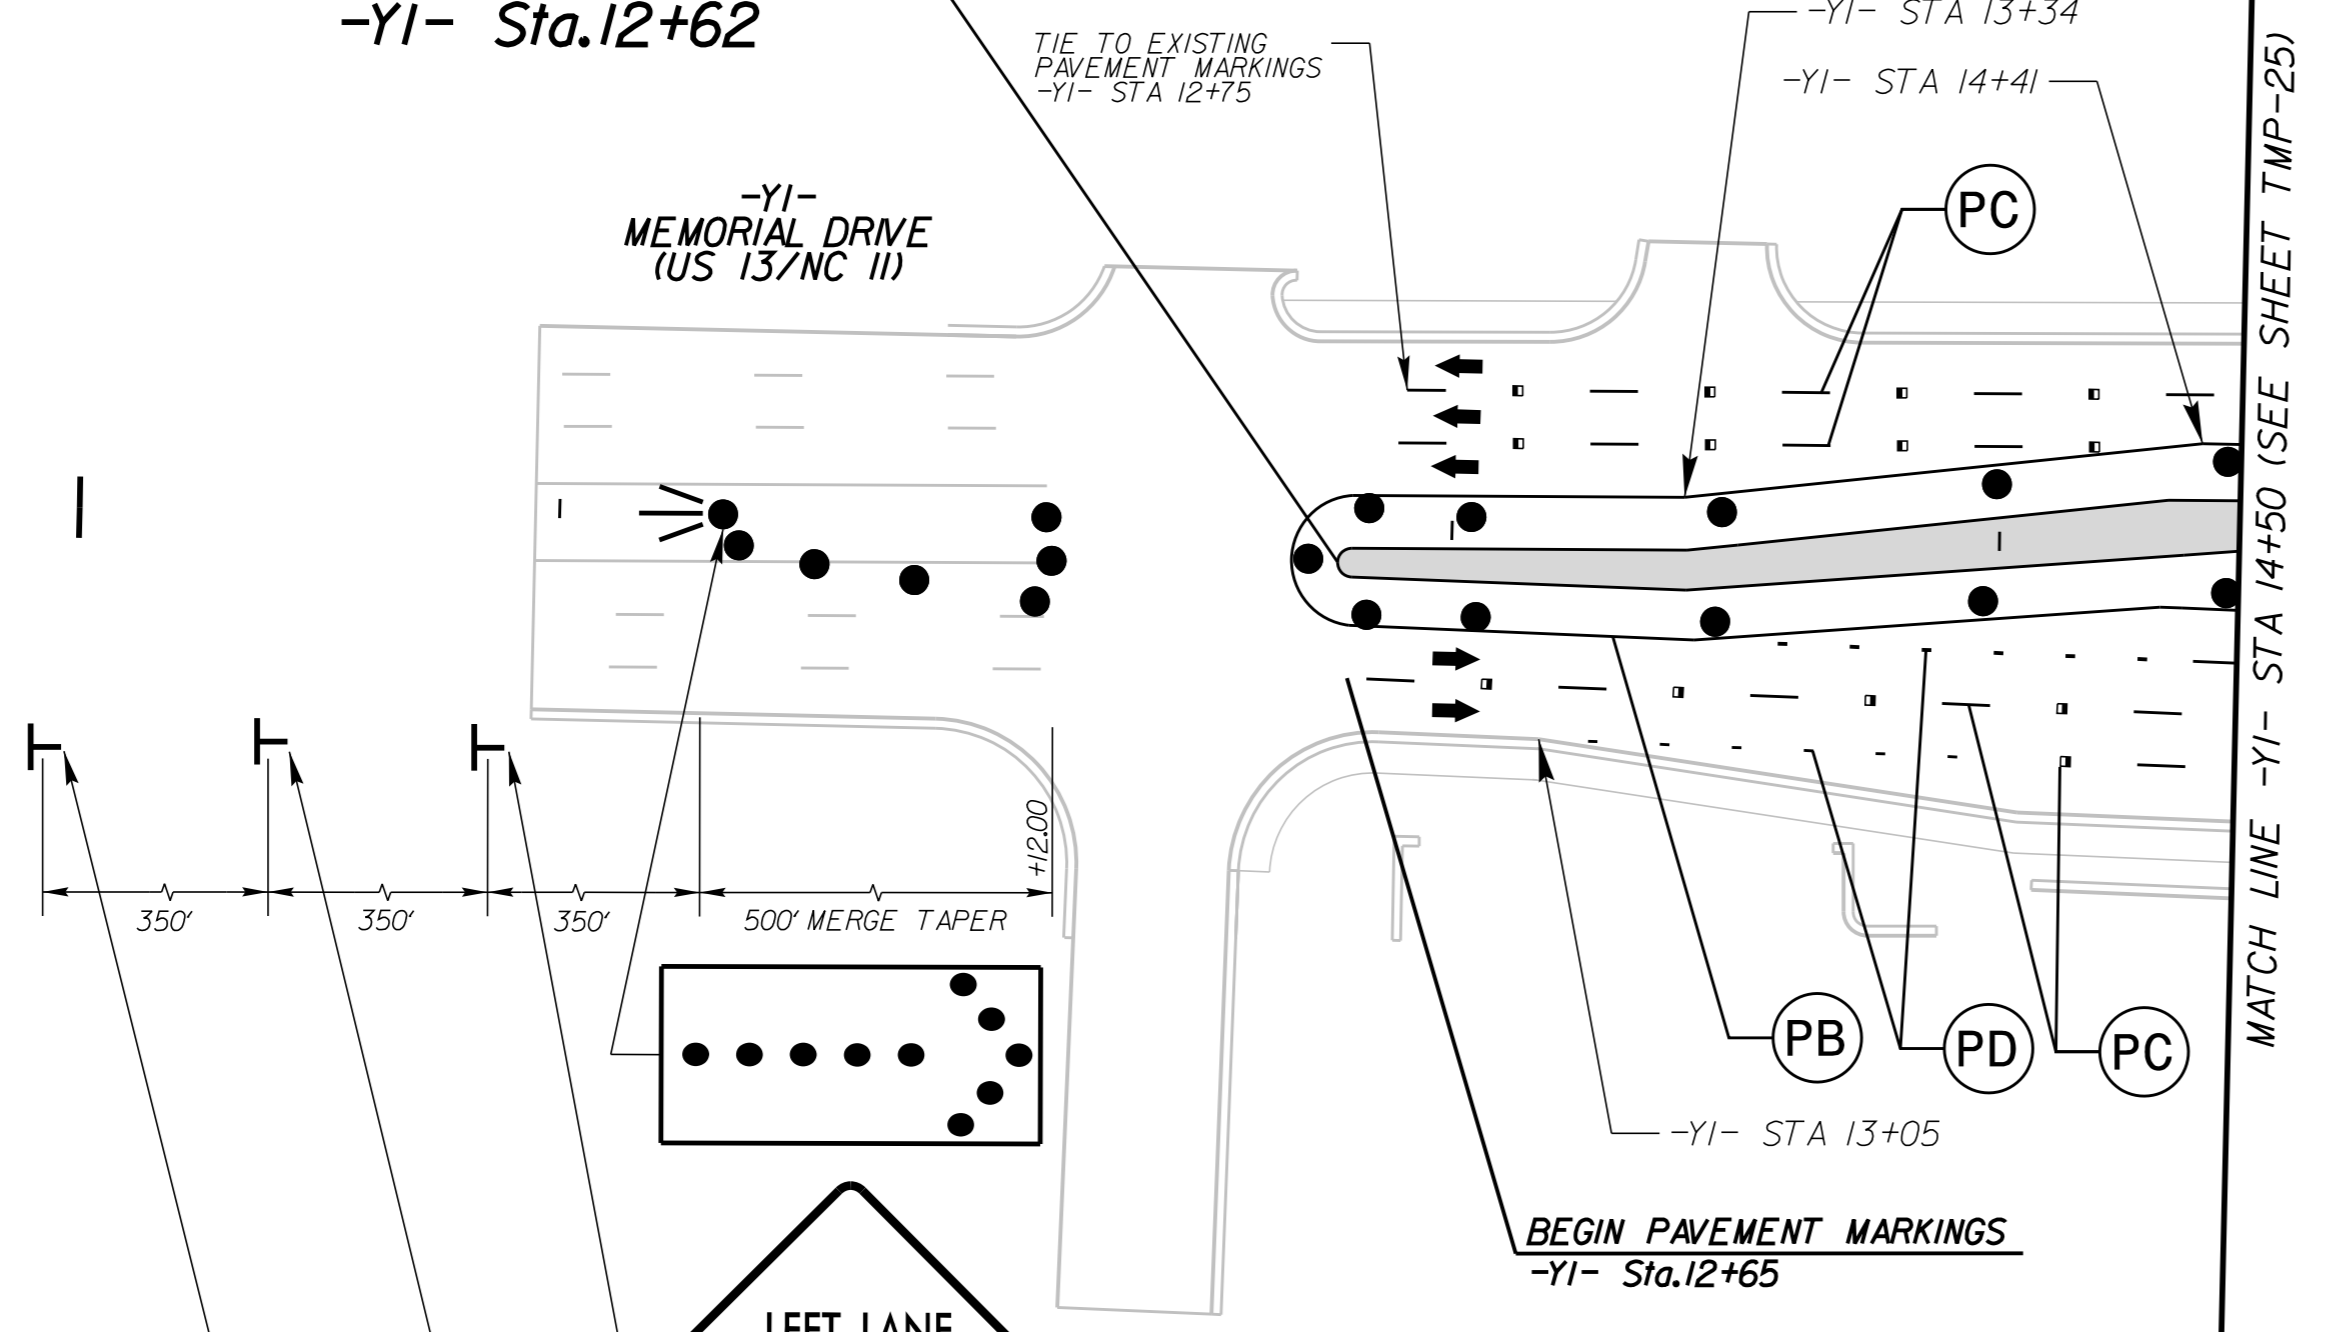


MATCH LINE -YI- STA 22+00 (SEE SHEET TMP-25)

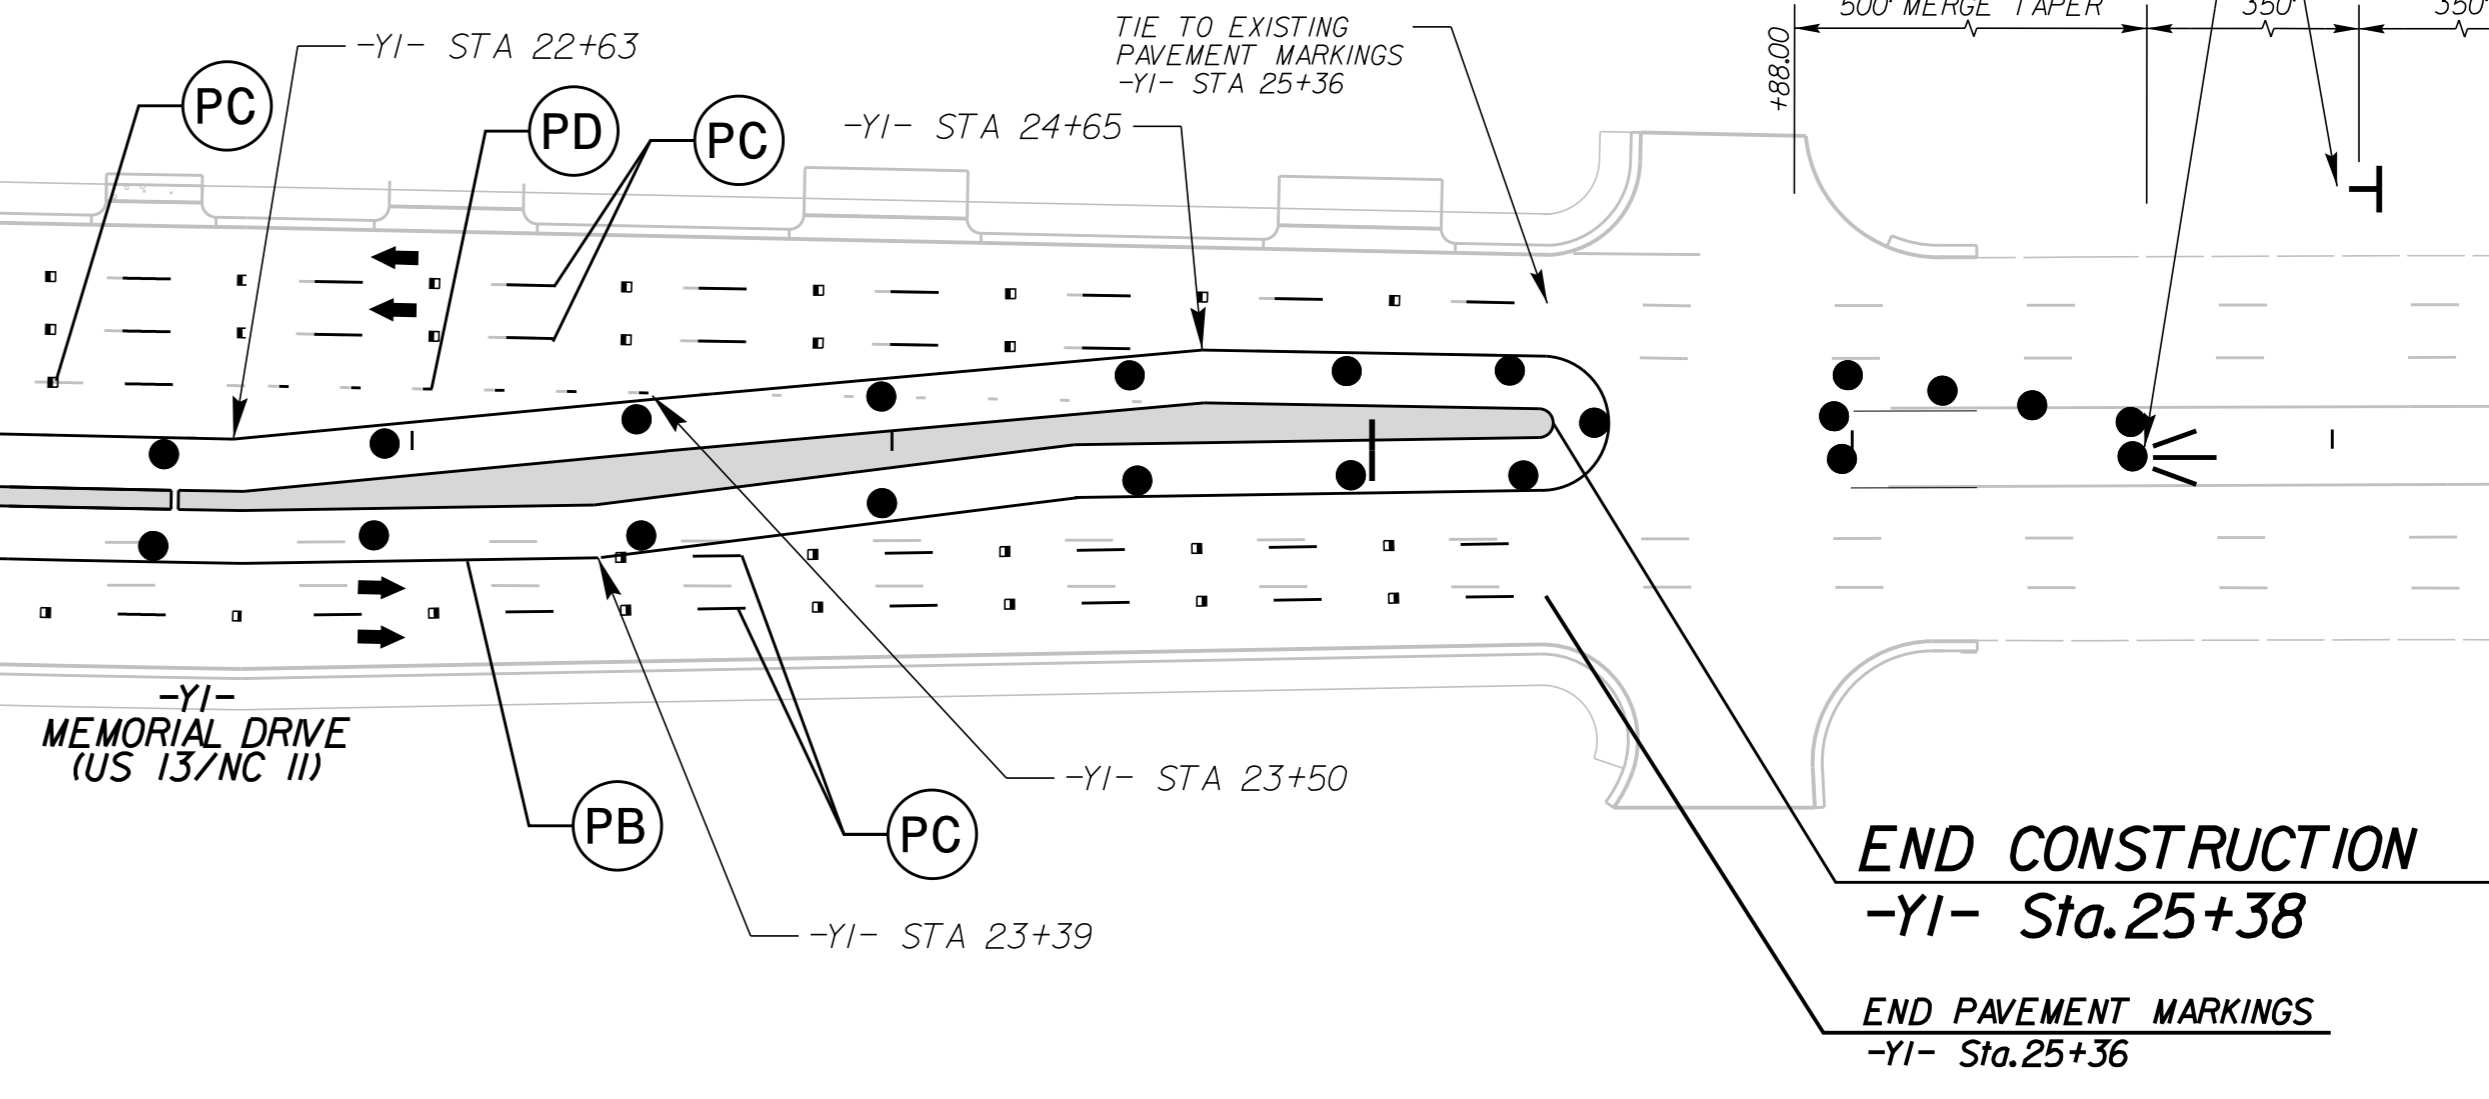

- WORK AREA
- PAVEMENT REMOVAL
- WEDGING

K:\RAL\_Roadway\01036175\_U-3315\NTrafficControl\CP\Sheets\U3315\_TMP\_psf129.dgn  
11/4/2014

APPROVED: Jason Pace DATE: 11/3/2014

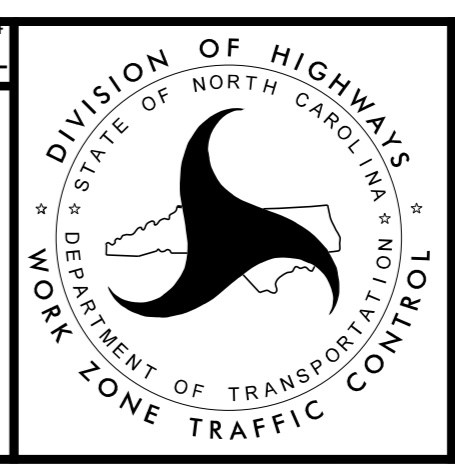

# Kimley»Horn

## TRAFFIC CONTROL PHASE 3