
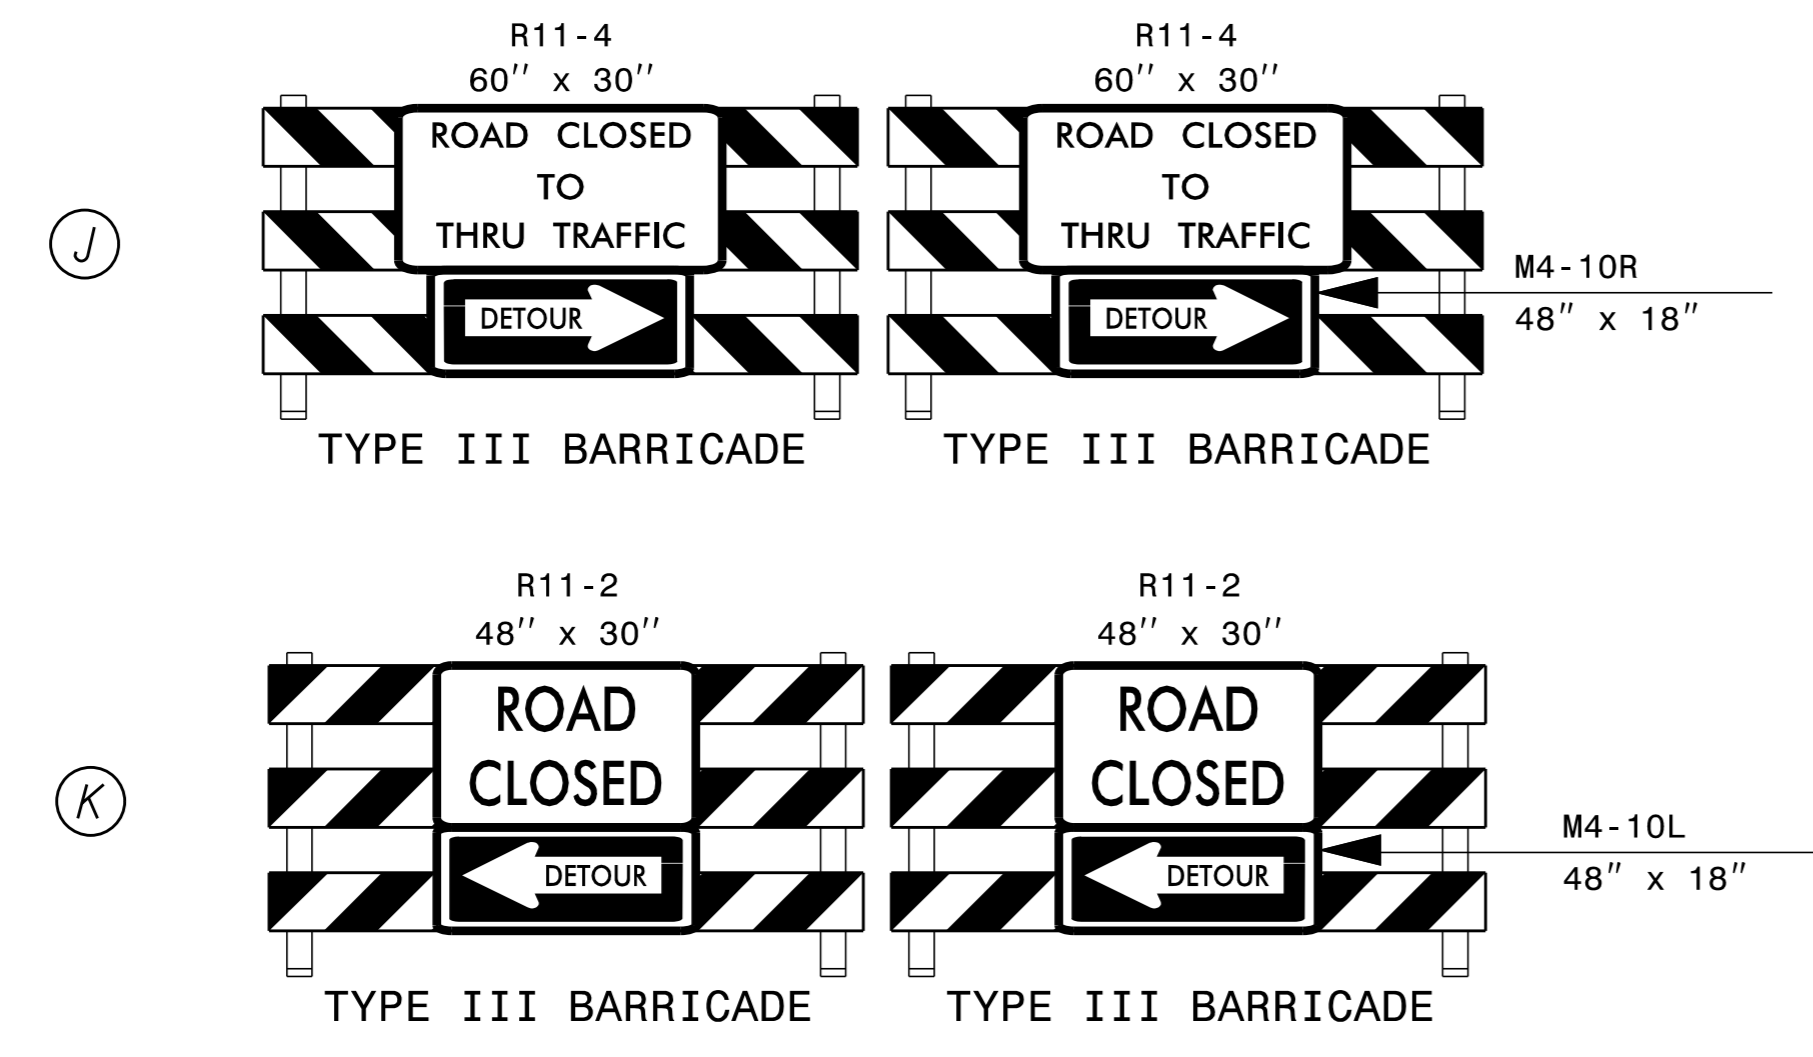
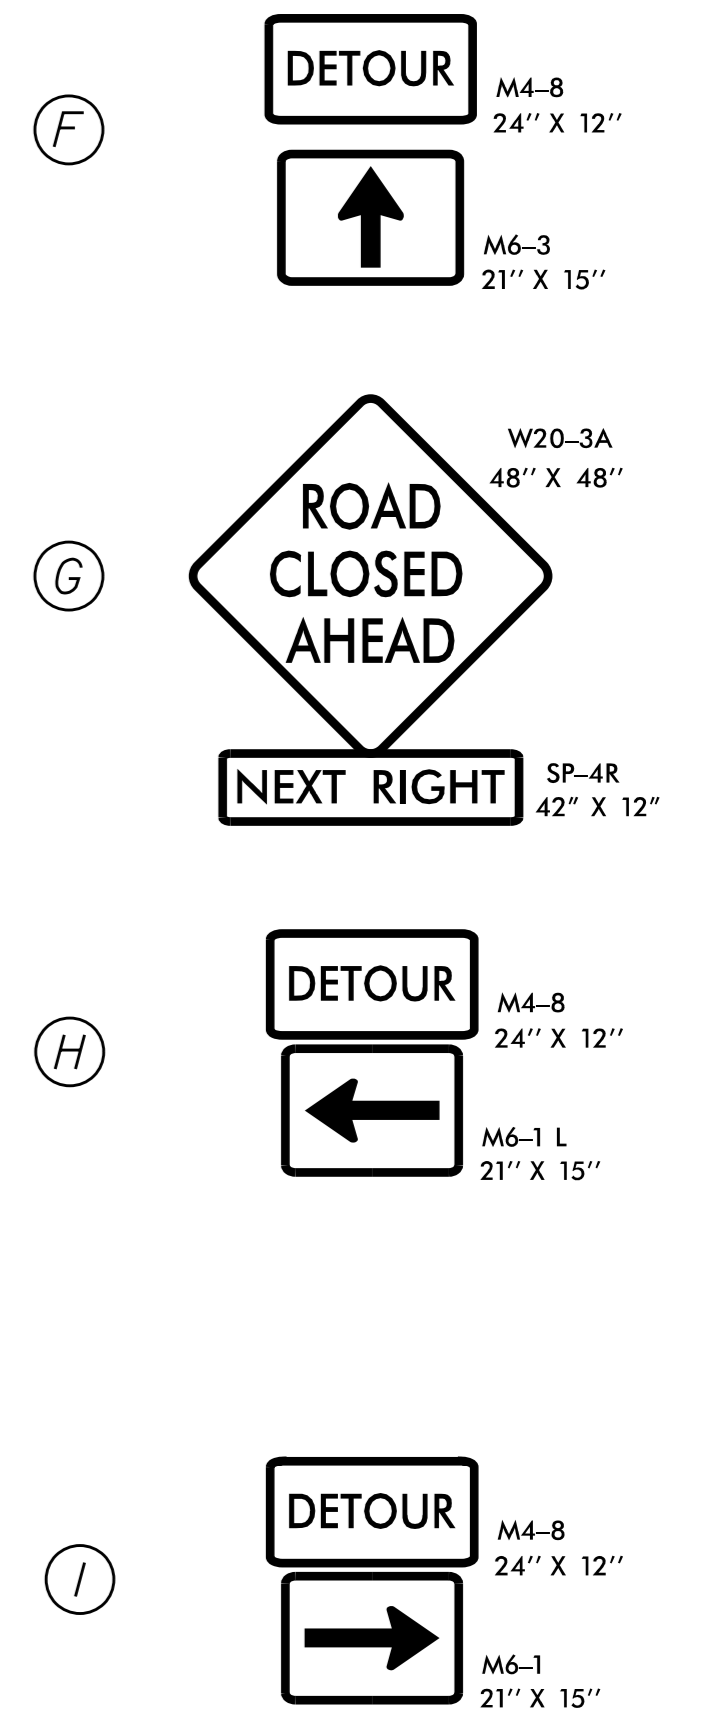


NOTES:
 1) CLOSE THE LEFT TURN LANE FROM MEMORIAL DR. TO FIFTH ST.
 2) USE RSD 1101.02, SHEET 3 TO CLOSE THE LEFT THRU LANE ON THE EASTBOUND APPROACH TO INTERSECTION.
 3) POSITION CMS IN THE MEDIAN FACING SB MEMORIAL DR.



DETOUR ROUTE FOR FIFTH STREET CLOSURE

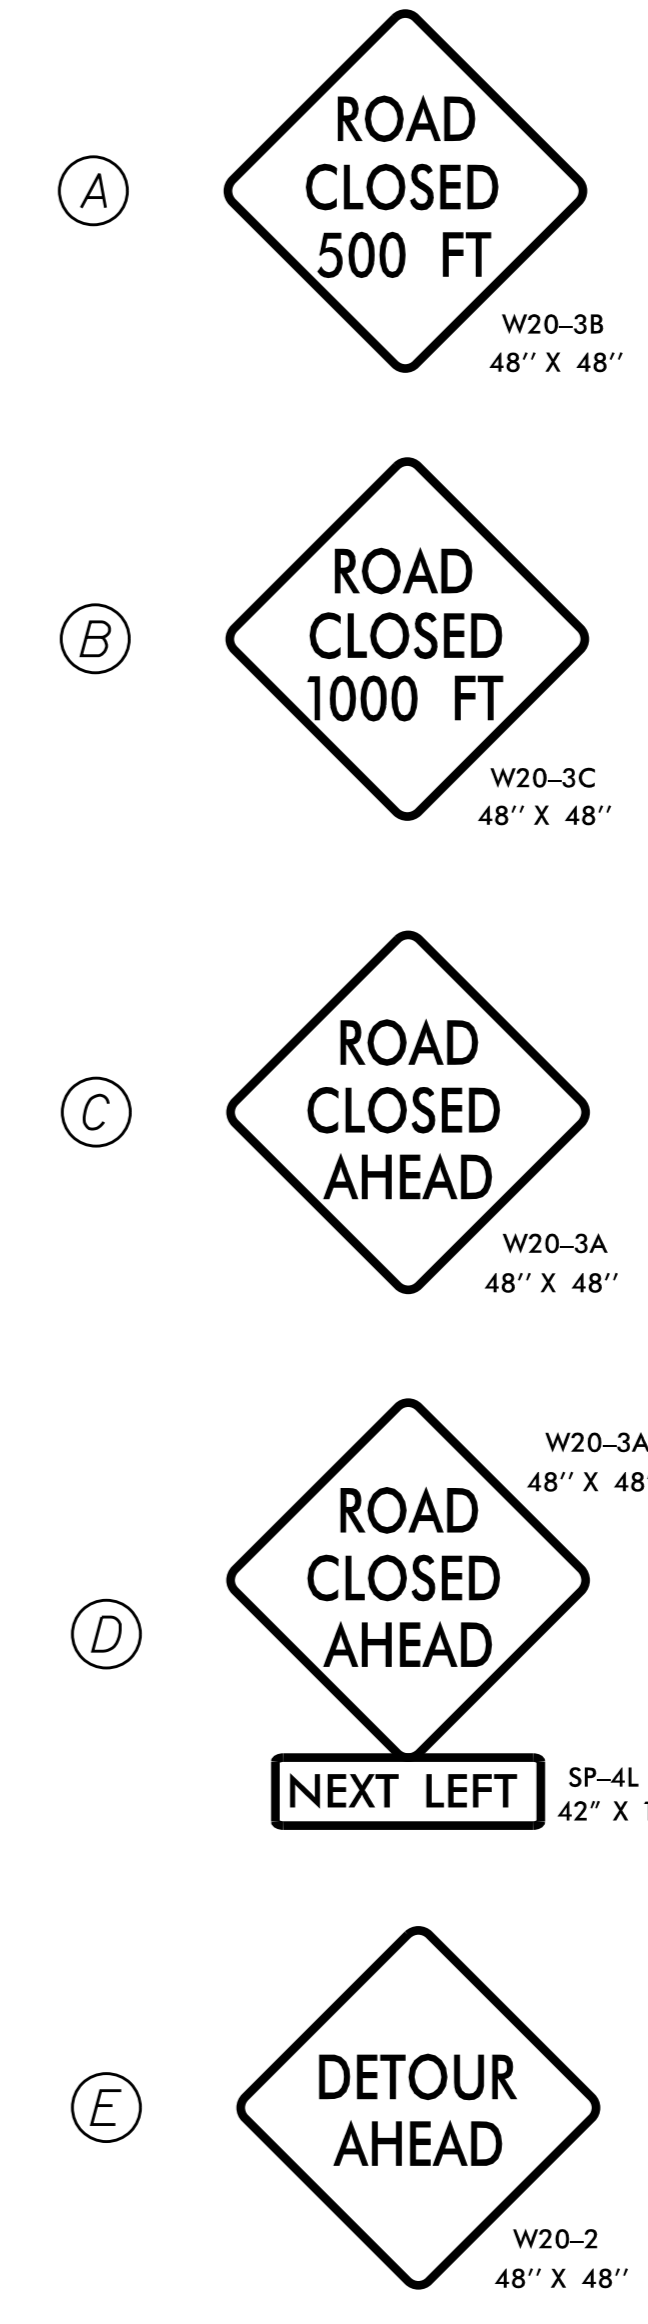

M) DISPLAY MESSAGE 1 WEEK PRIOR TO CLOSURE


MESSAGE NO. 1	MESSAGE NO. 2	MESSAGE NO. 1	MESSAGE NO. 2
5TH ST WILL BE CLOSED	DATE XX-XX-XX	5TH ST CLOSED AHEAD	FOLLOW DETOUR ROUTE

CHANGEABLE MESSAGE SIGN

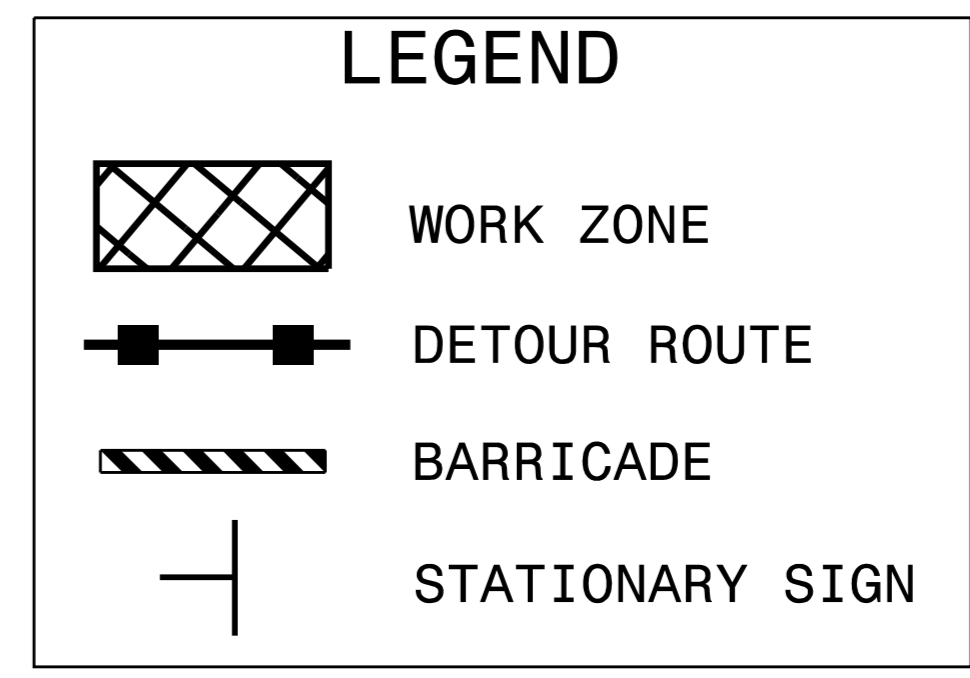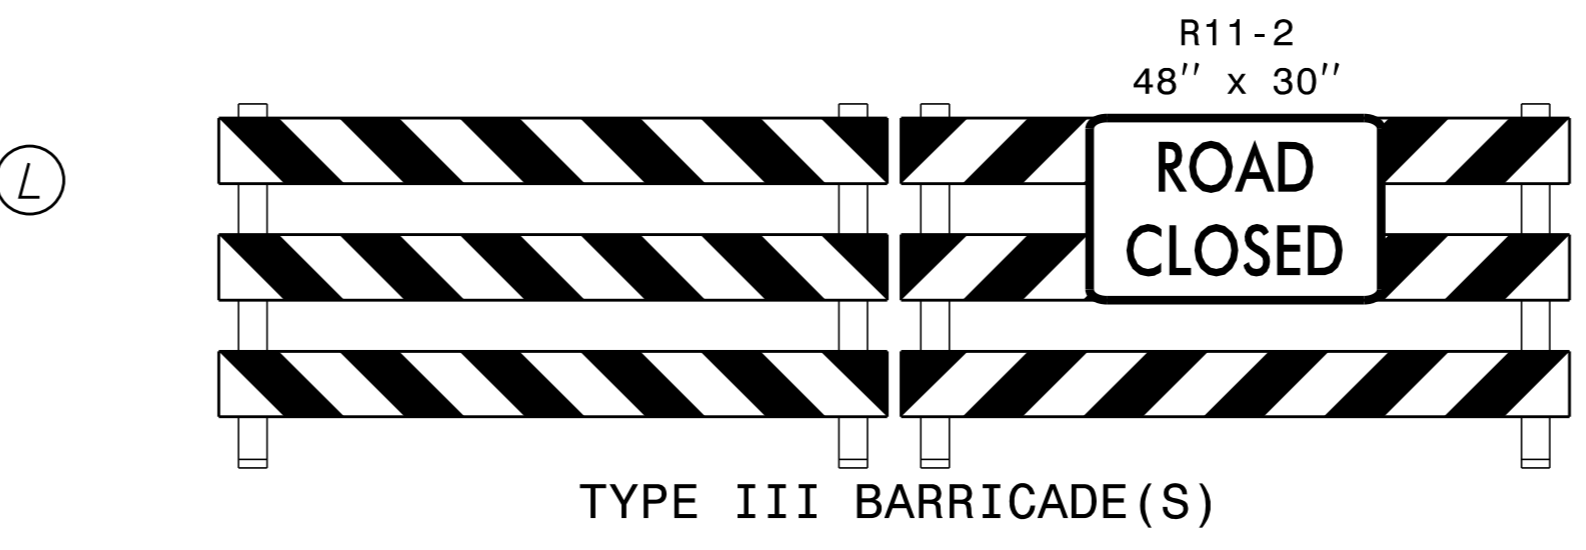

Kimley»Horn

APPROVED: Jason Pace DATE: 11/5/2014
 NORTH CAROLINA PROFESSIONAL SEAL 033167
 ENGINEER JAMES J. PACE

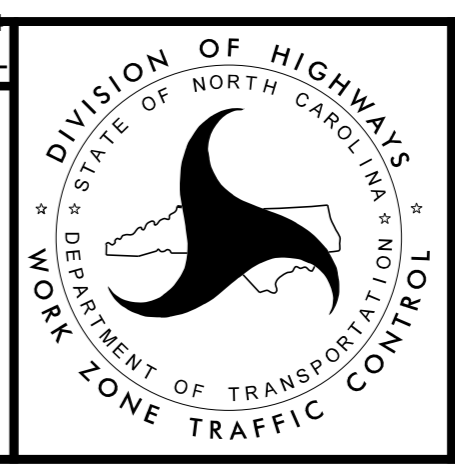

TRAFFIC CONTROL DETOUR SHEET

K:\RAL_Roadway\01036175_U-3315\NT\TrafficControl\CP\Sheets\U3315_TMP_psh37.dgn 11/4/2014